


PLAN	SUBMITTED	BY	DATE
	PLOTTED		
	ALIGNED		
	CHECKED		
	FILED		
	CADD FILE NAME		
	NO.		

PROFILE	SUBMITTED	BY	DATE
	PLOTTED		
	GRADES CHECKED		
	STRUCTURE		
	NOTATMS CHKD		
	NO.		

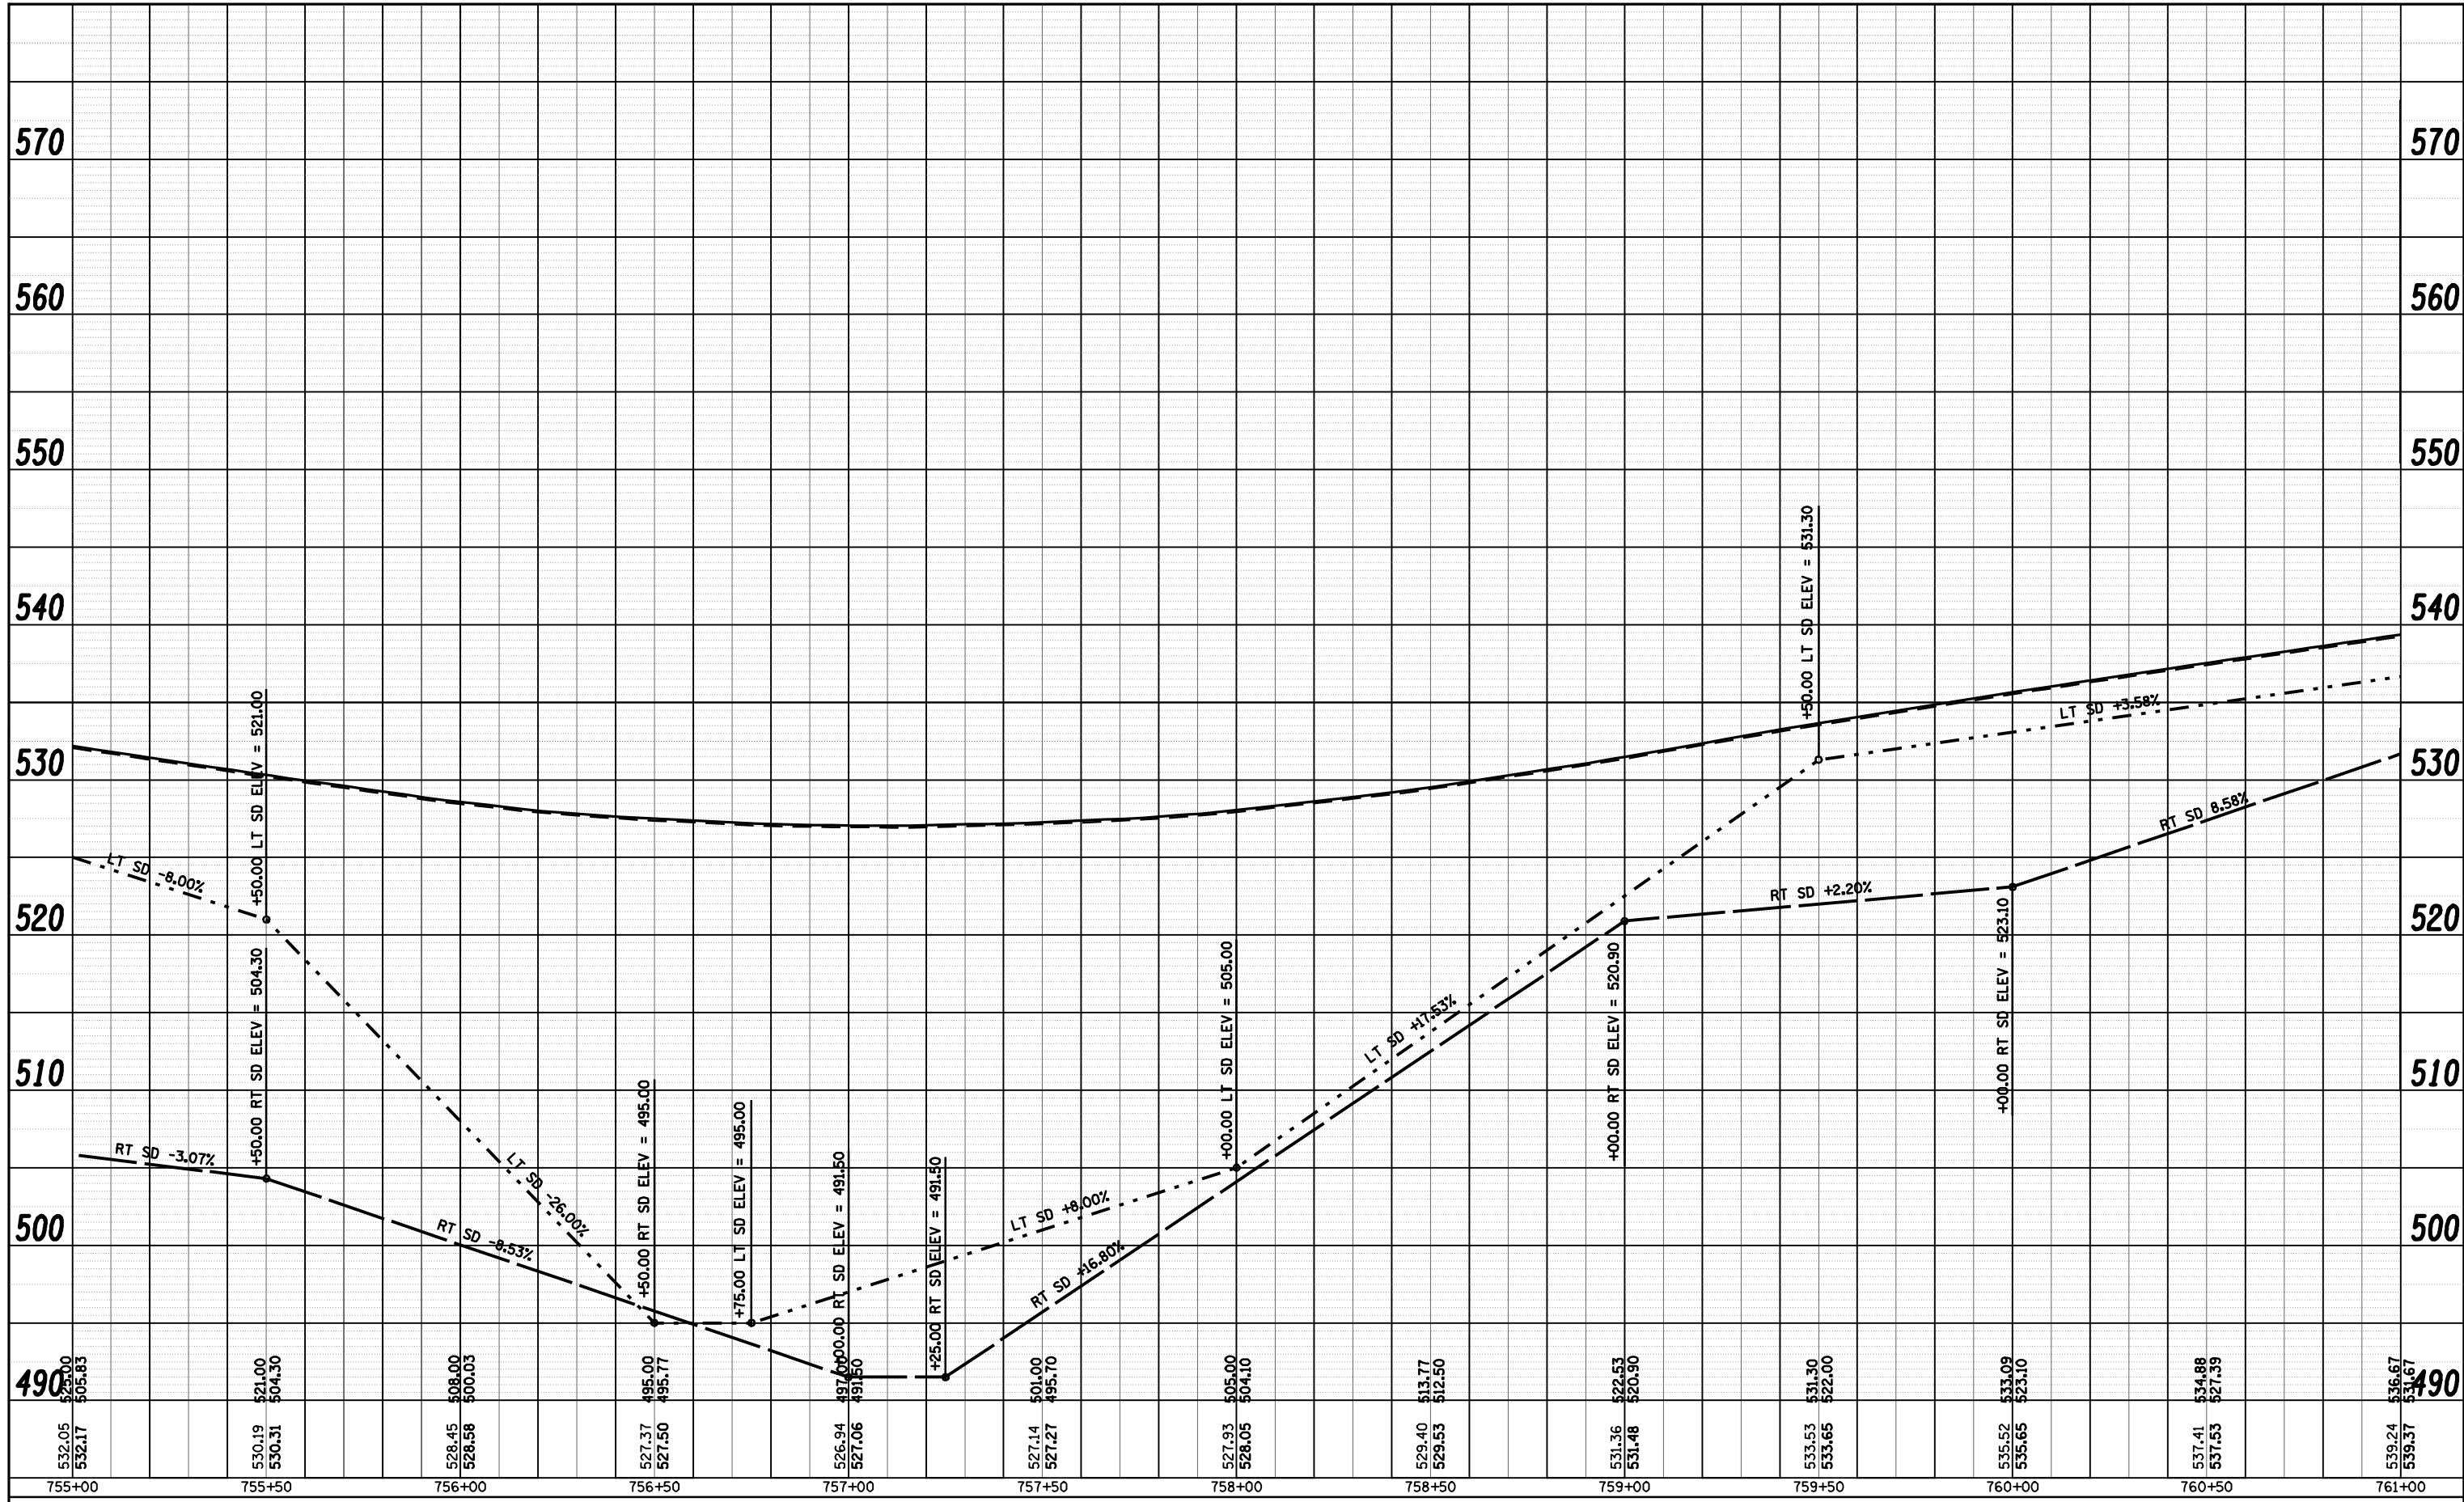

532.05	532.17	530.19	530.31	528.45	528.58	527.37	527.50	526.94	527.06	527.14	527.27	527.93	528.05	529.40	529.53	531.36	531.48	533.53	533.65	535.52	535.65	537.41	537.53	539.24	539.37
755+00		755+50		756+00		756+50		757+00		757+50		758+00		758+50		759+00		759+50		760+00		760+50		761+00	

FILE NAME =	USER NAME = laughlinr1	DESIGNED -	REVISED -
c:\pwork\PWIDOT\LAUGHLINR1\dms25016\d683103_sht_profile.dgn		DRAWN -	REVISED -
PLOT SCALE = 40.0000' / IN.		CHECKED -	REVISED -
PLOT DATE = Apr-06-2010 12:01:52PM		DATE -	REVISED -

**STATE OF ILLINOIS  
DEPARTMENT OF TRANSPORTATION**

SCALE:	SHEET NO.	OF SHEETS	STA.	TO STA.
--------	-----------	-----------	------	---------

**PROFILE SHEETS**

F.A.P. RTE.	SECTION	COUNTY	TOTAL SHEETS	SHEET NO.
550	(9,10); 11(RS-1,B1)	SCHUYLER	86	28
CONTRACT NO. 72802			ILLINOIS FED. AID PROJECT	