


PLAN	SUPERVIEWED	BY	DATE
	PLOTTED		
	ALIGNMENT		
	CADD FILE NAME		
NOTE BOOK NO.	CHECKED		

PROFILE	SUPERVIEWED	BY	DATE
	PLOTTED		
	GRADES CHECKED		
	STRUCTURE		
NOTE BOOK NO.	NOTATIS CHKD		

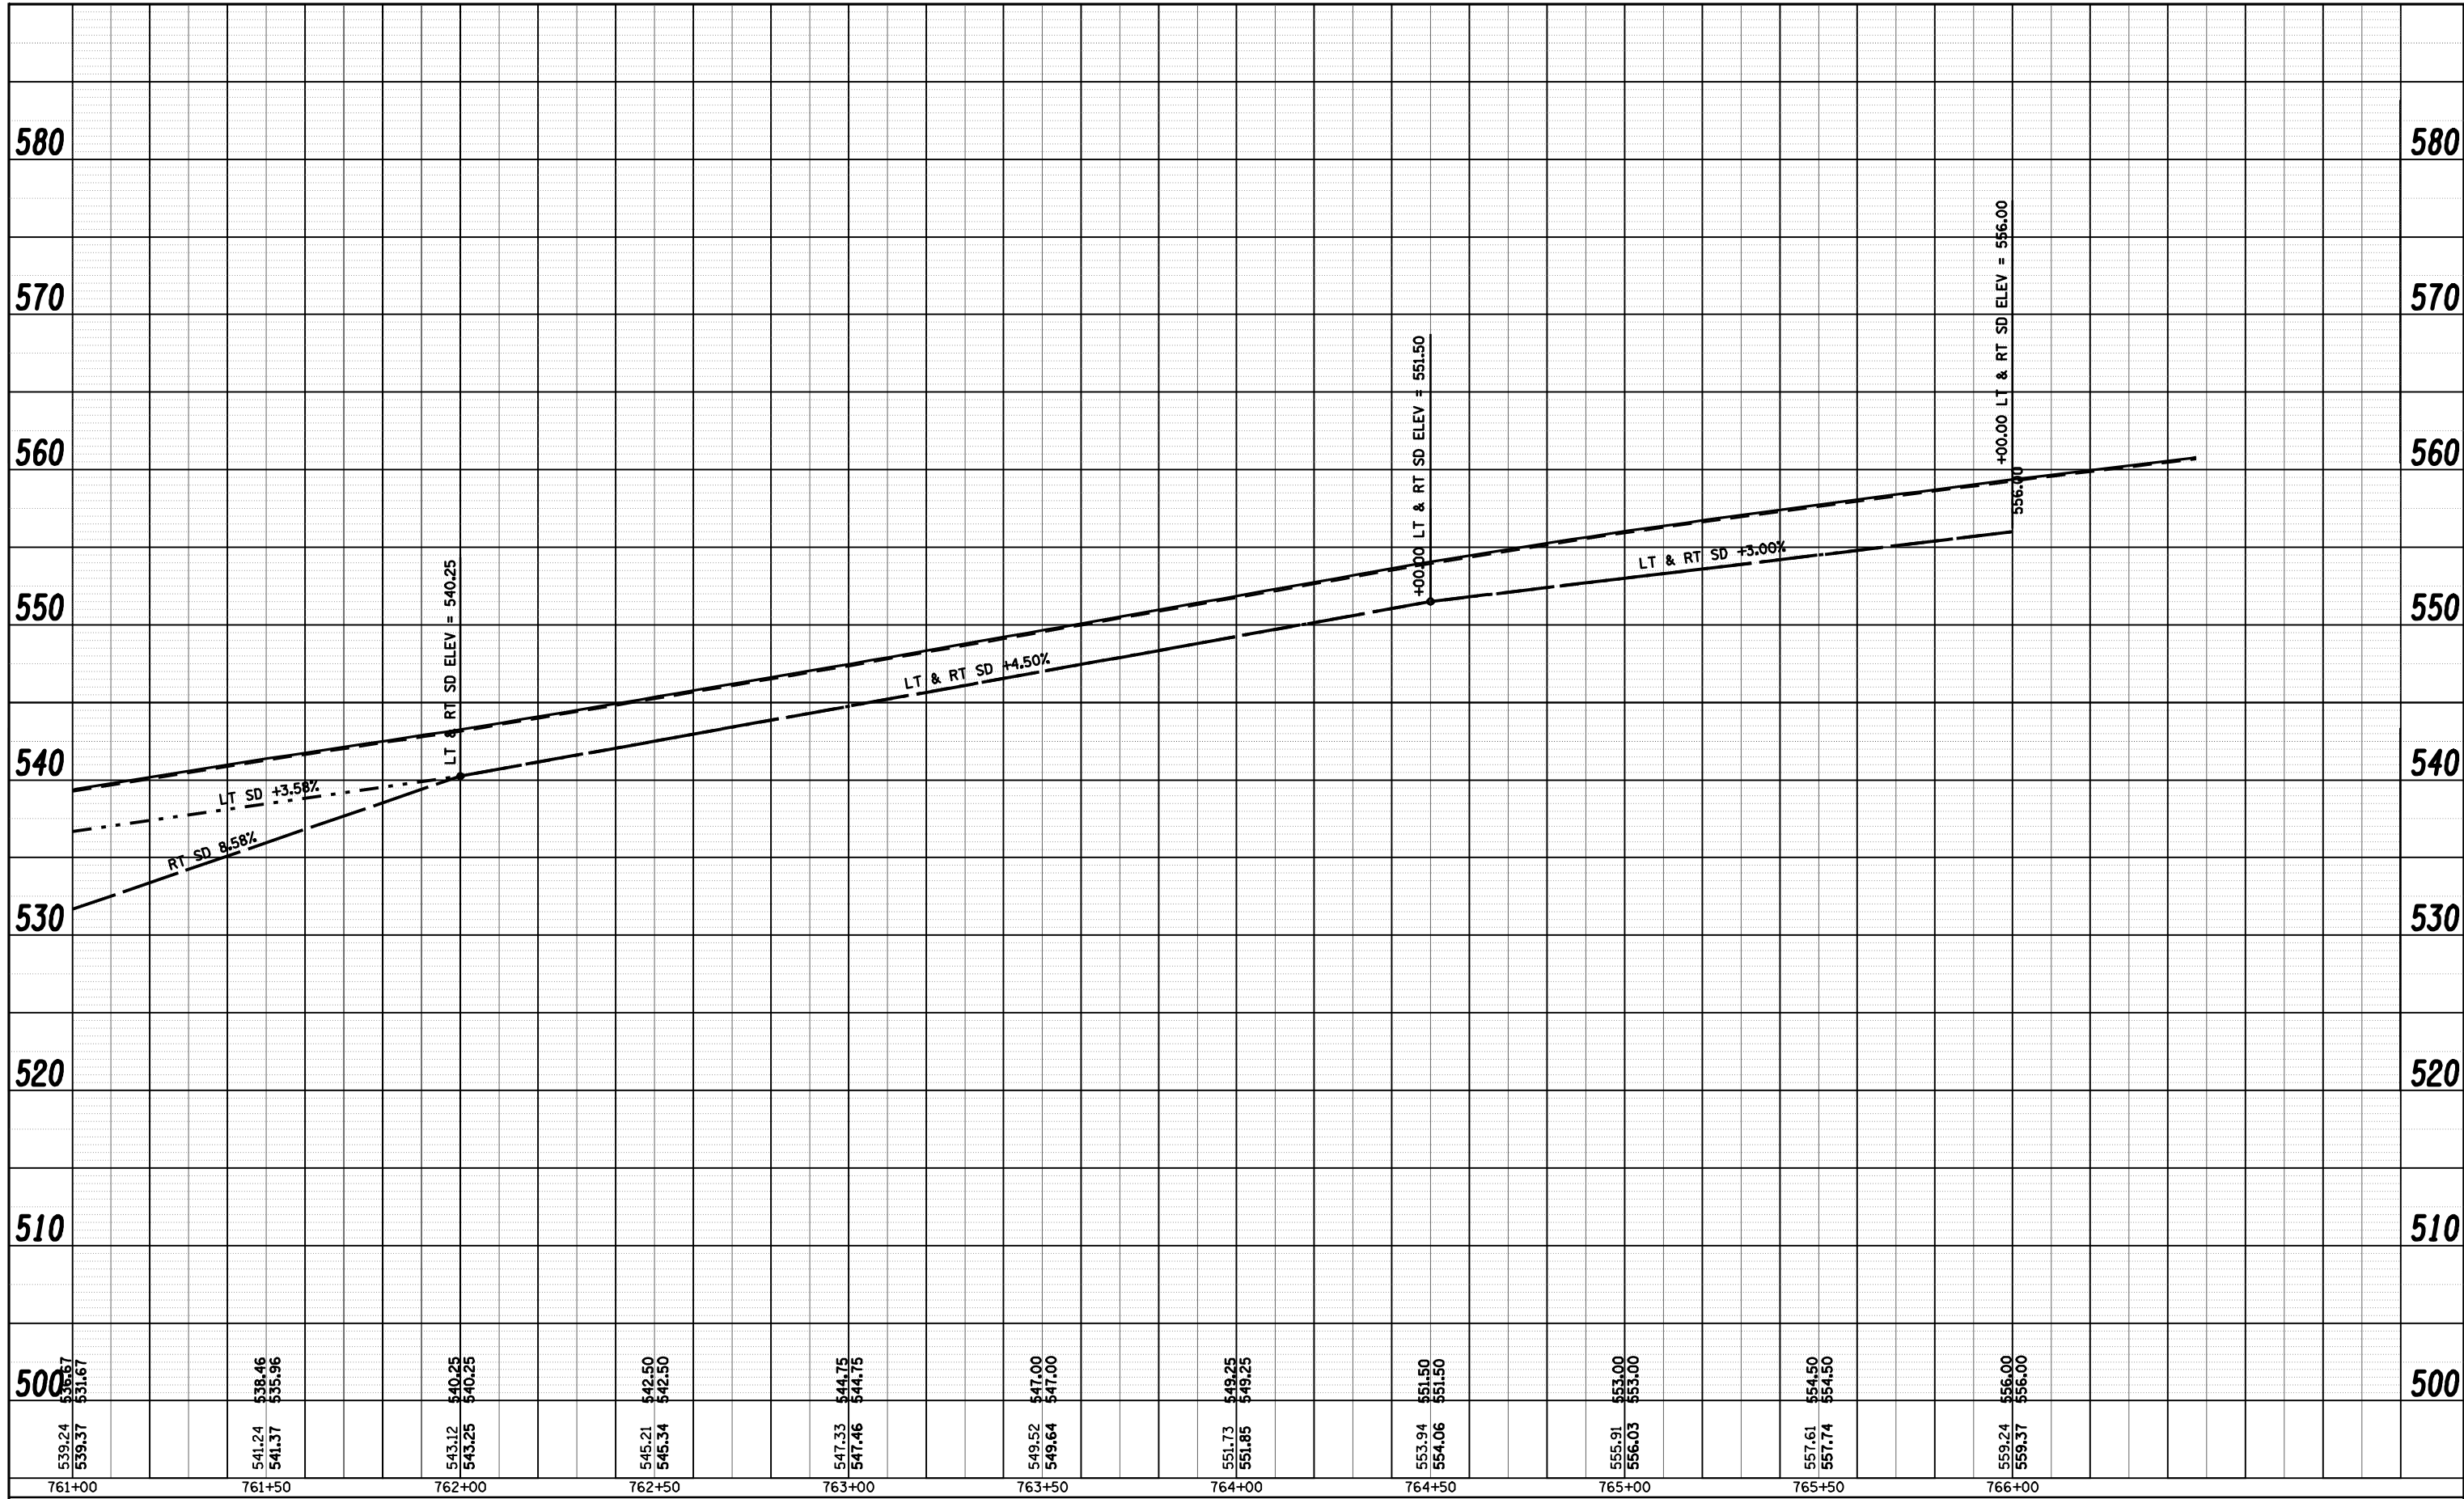

FILE NAME =	USER NAME = laughlinr1	DESIGNED -	REVISED -
c:\pwork\PWIDOT\LAUGHLINRL\dms25016\d683103_sht_profile.dgn		DRAWN -	REVISED -
PLOT SCALE = 40.0000' / IN.		CHECKED -	REVISED -
PLOT DATE = Apr-06-2010 12:01:57PM		DATE -	REVISED -

**STATE OF ILLINOIS
DEPARTMENT OF TRANSPORTATION**

SCALE:	SHEET NO.	OF SHEETS	STA.	TO STA.
--------	-----------	-----------	------	---------

PROFILE SHEETS

F.A.P. RTE.	SECTION	COUNTY	TOTAL SHEETS	SHEET NO.
550	(9,10)I; 11(RS-1,BI)	SCHUYLER	86	30
CONTRACT NO. 72802			ILLINOIS FED. AID PROJECT	