


DETAIL B

DETAIL C

DETAIL E

DETAIL D

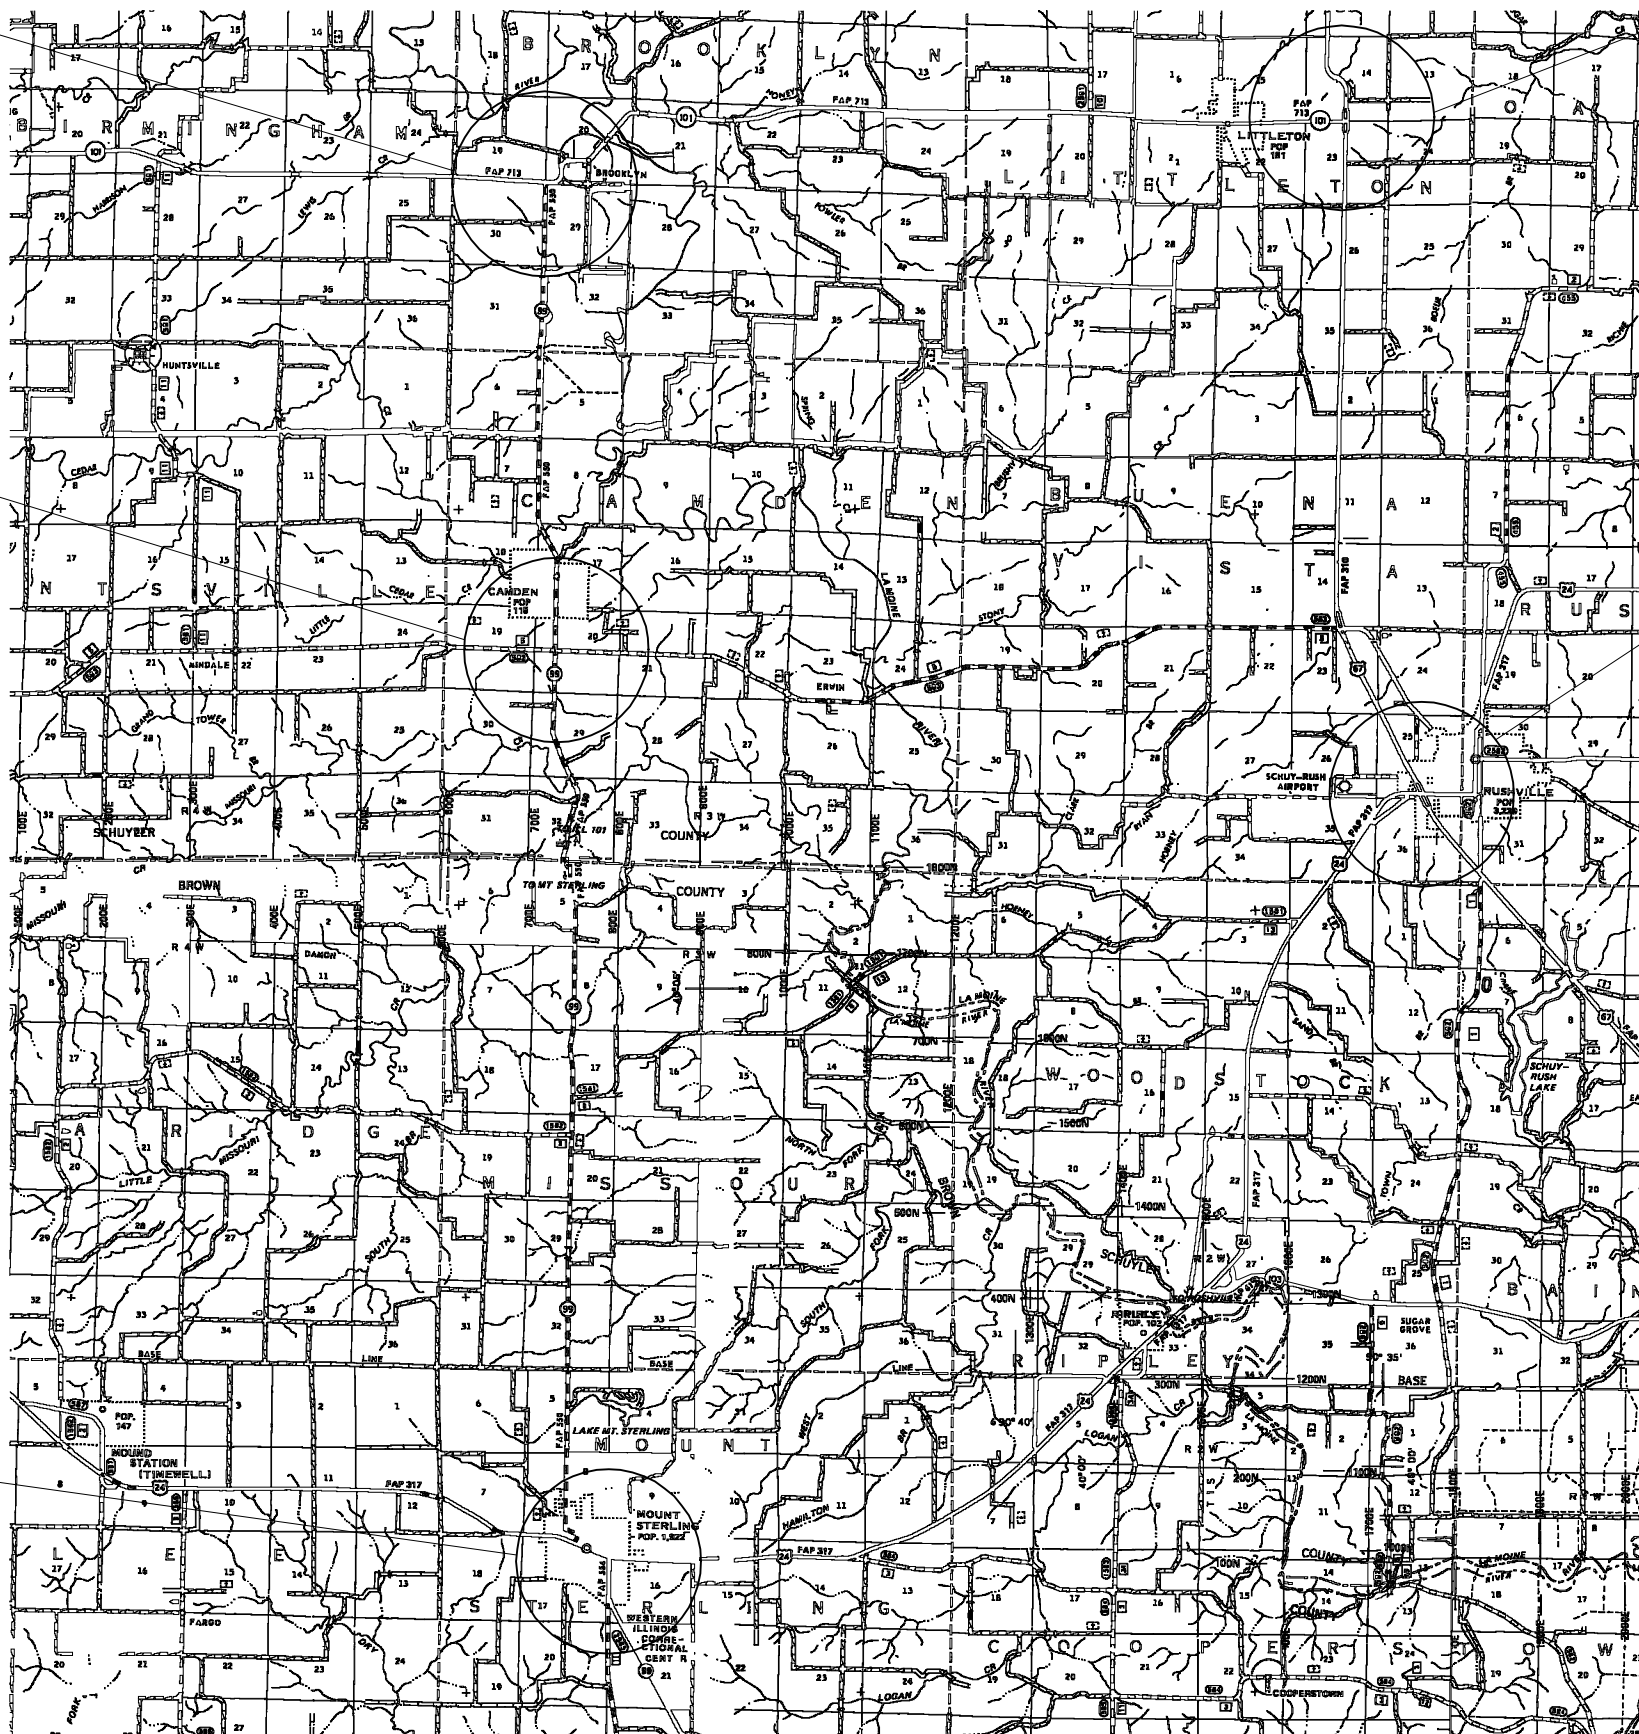

DETAIL A

SEE SHEETS 32 - 34 FOR DETAILS
 NOT TO SCALE

FILE NAME =	USER NAME = laughlinr1	DESIGNED -	REVISED -
e:\pwork\pwidot\LAUGHLINRL\0188256\0672802-sht-detourplan\RC.dgn		DRAWN -	REVISED -
		CHECKED -	REVISED -
		DATE -	REVISED -

**STATE OF ILLINOIS
 DEPARTMENT OF TRANSPORTATION**

DETOUR ROUTE PLAN				
SCALE:	SHEET NO.	OF SHEETS	STA.	TO STA.

F.A.P. RTE.	SECTION	COUNTY	TOTAL SHEETS	SHEET NO.
550	(9, 10); 11(RS-1, BD)	SCHUYLER	86	31
CONTRACT NO.				
ILLINOIS FED. AID PROJECT				