




STA 756+85.00, 15° SKEW-RTFWD
EX 10' X 10' RC BOX CULV TO BE EXTENDED
(SEE DETAILS)

+00
155.0' LT

+50
120.0' LT

+00
90.0' LT

+00
90.0' LT

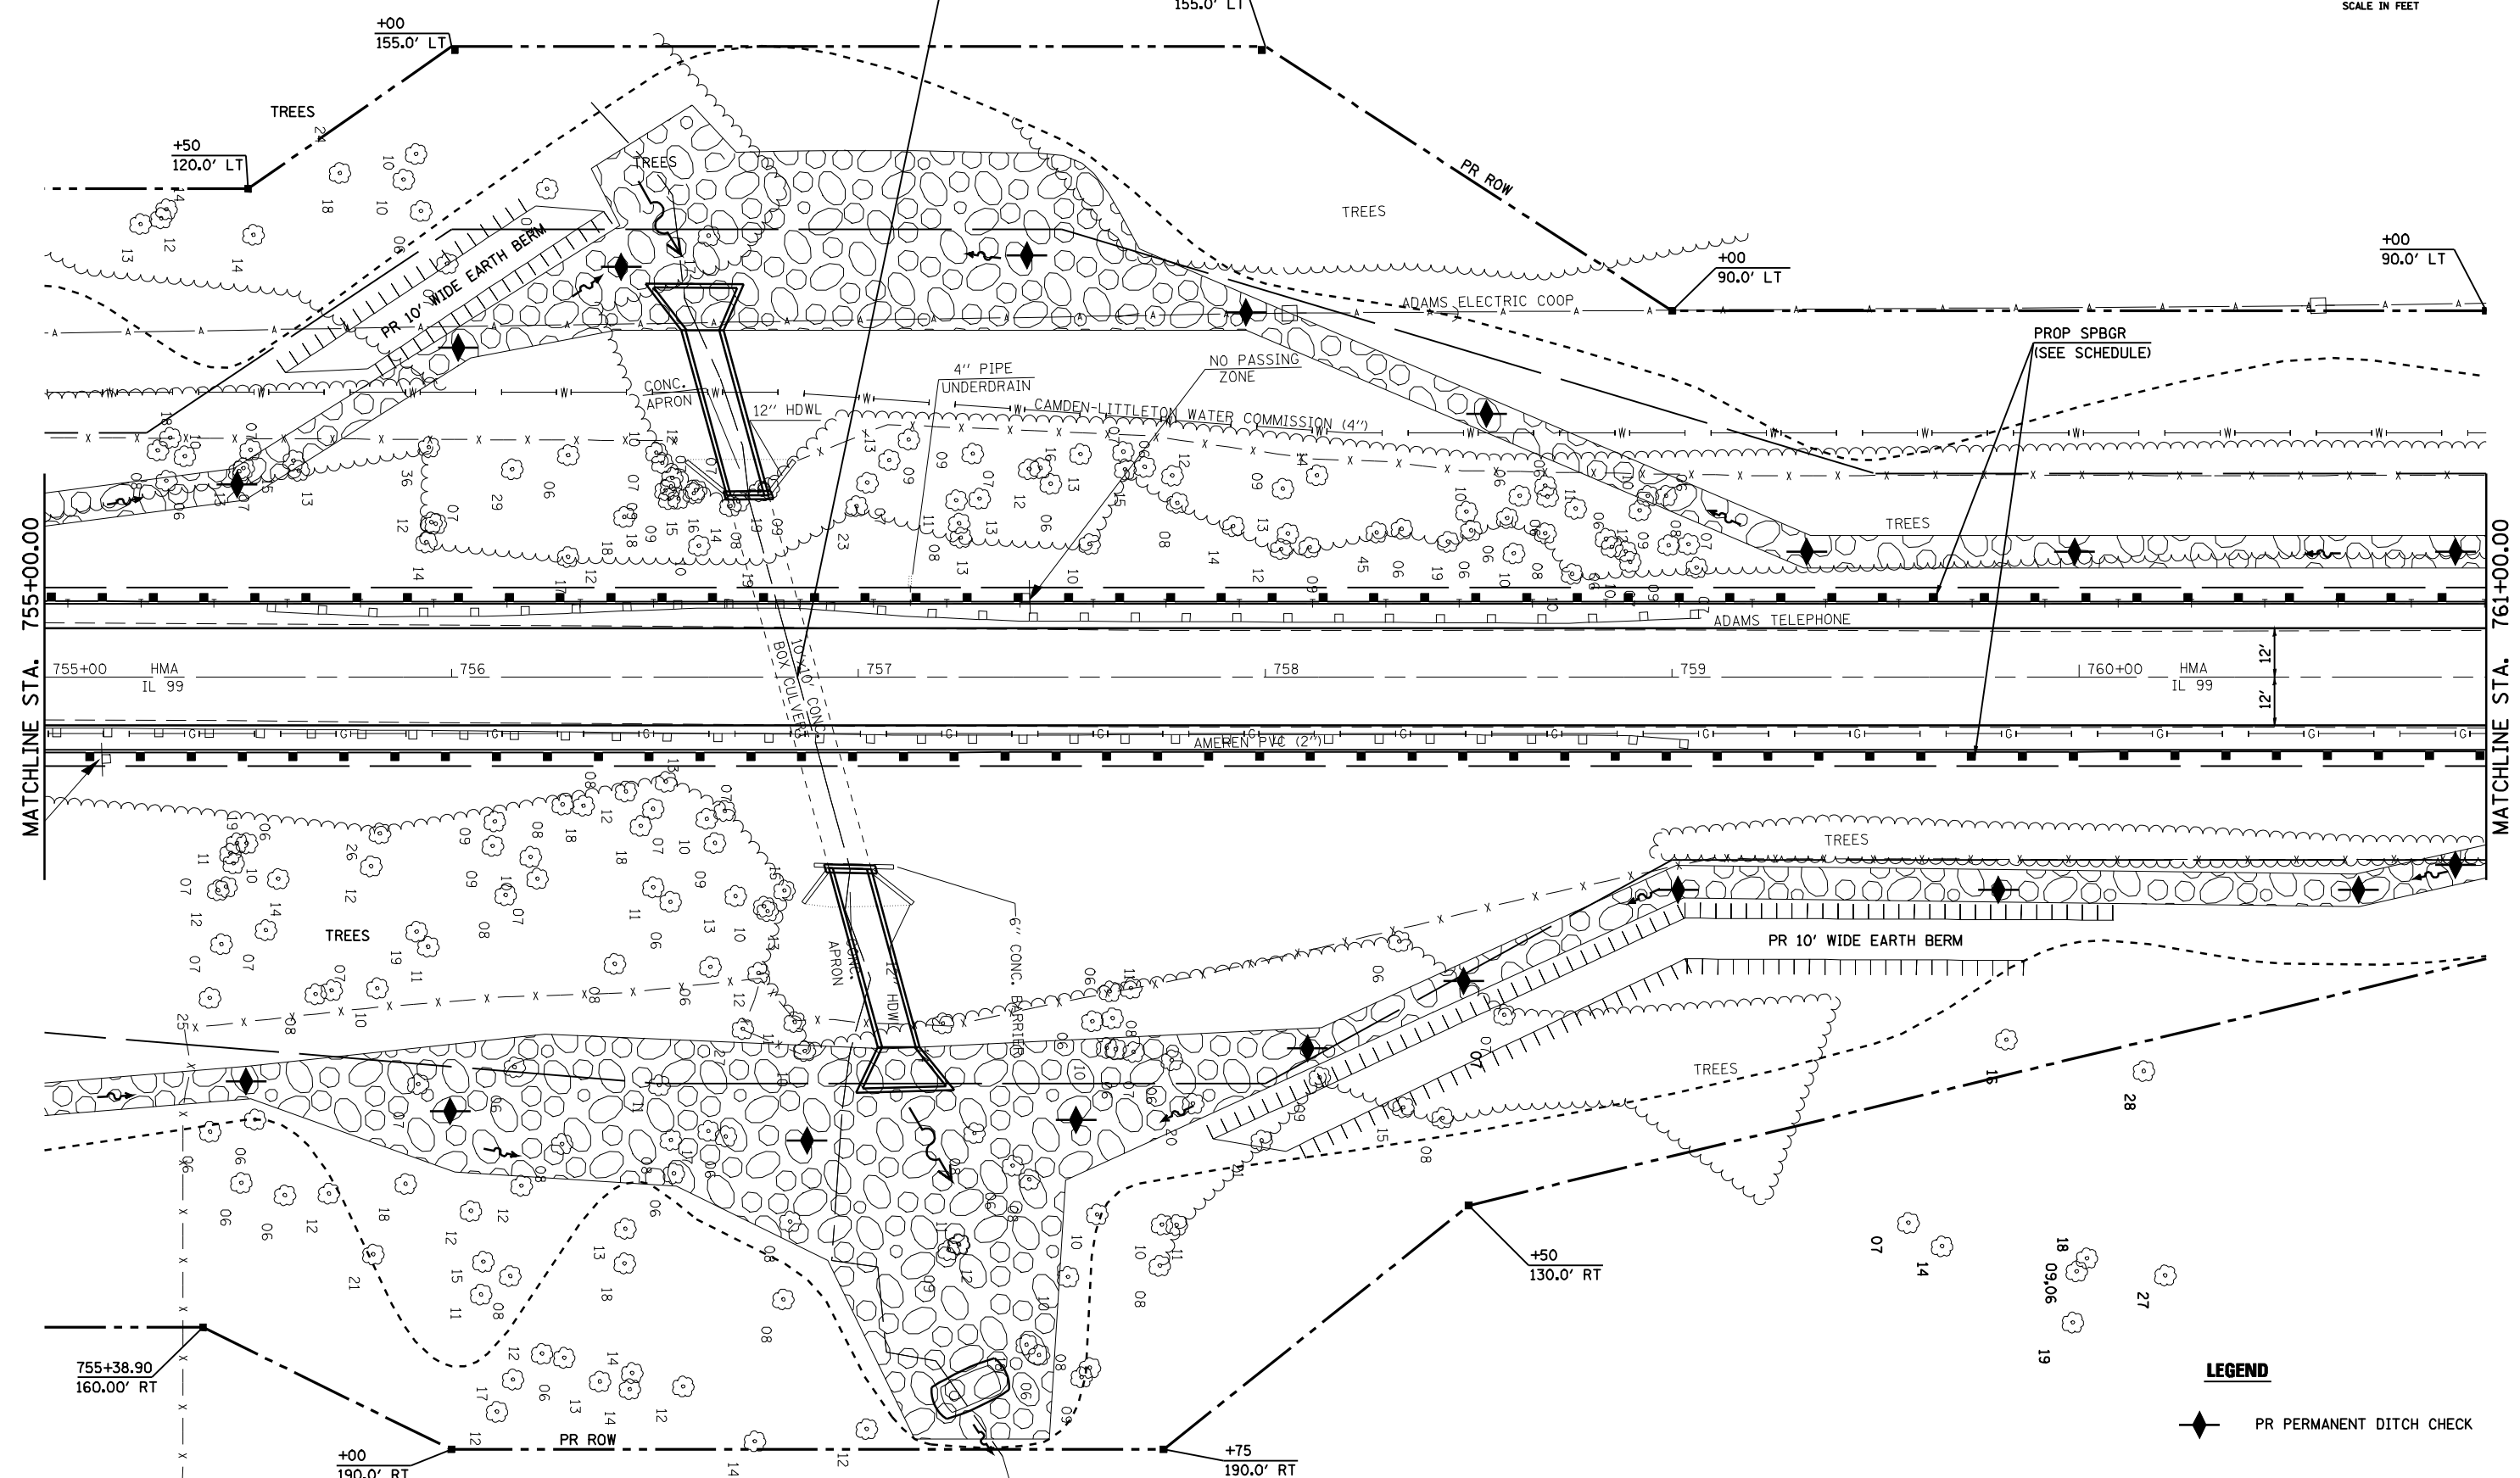

MATCHLINE STA. 755+00.00

MATCHLINE STA. 761+00.00

LEGEND

◆ PR PERMANENT DITCH CHECK

FILE NAME =	USER NAME = laughlinr1	DESIGNED -	REVISED -
es:\pwork\PWIDOT\LAUGHLINRL\0188256\72802-sht-swpplan1WRC.dgn		DRAWN -	REVISED -
	PLOT SCALE = 48.0000' / IN.	CHECKED -	REVISED -
	PLOT DATE = Apr-06-2010 01:19:12PM	DATE -	REVISED -

**STATE OF ILLINOIS
DEPARTMENT OF TRANSPORTATION**

**STORM WATER POLLUTION
PREVENTION PLAN SHEETS**

F.A.P. RTE.	SECTION	COUNTY	TOTAL SHEETS	SHEET NO.
550	(9,10); 11(RS-1,B1)	SCHUYLER	86	56
CONTRACT NO. 72802				
ILLINOIS FED. AID PROJECT				

SCALE: SHEET NO. OF SHEETS STA. TO STA.