


FINAL SURVEY NO.	SURVEYED	DATE
NOTE BOOK	PLOTTED	
AREAS CHECKED	TEMPLATE	
	AREAS	

ORIGINAL SURVEY NO.	SURVEYED	DATE
NOTE BOOK	PLOTTED	
AREAS CHECKED	TEMPLATE	
	AREAS	

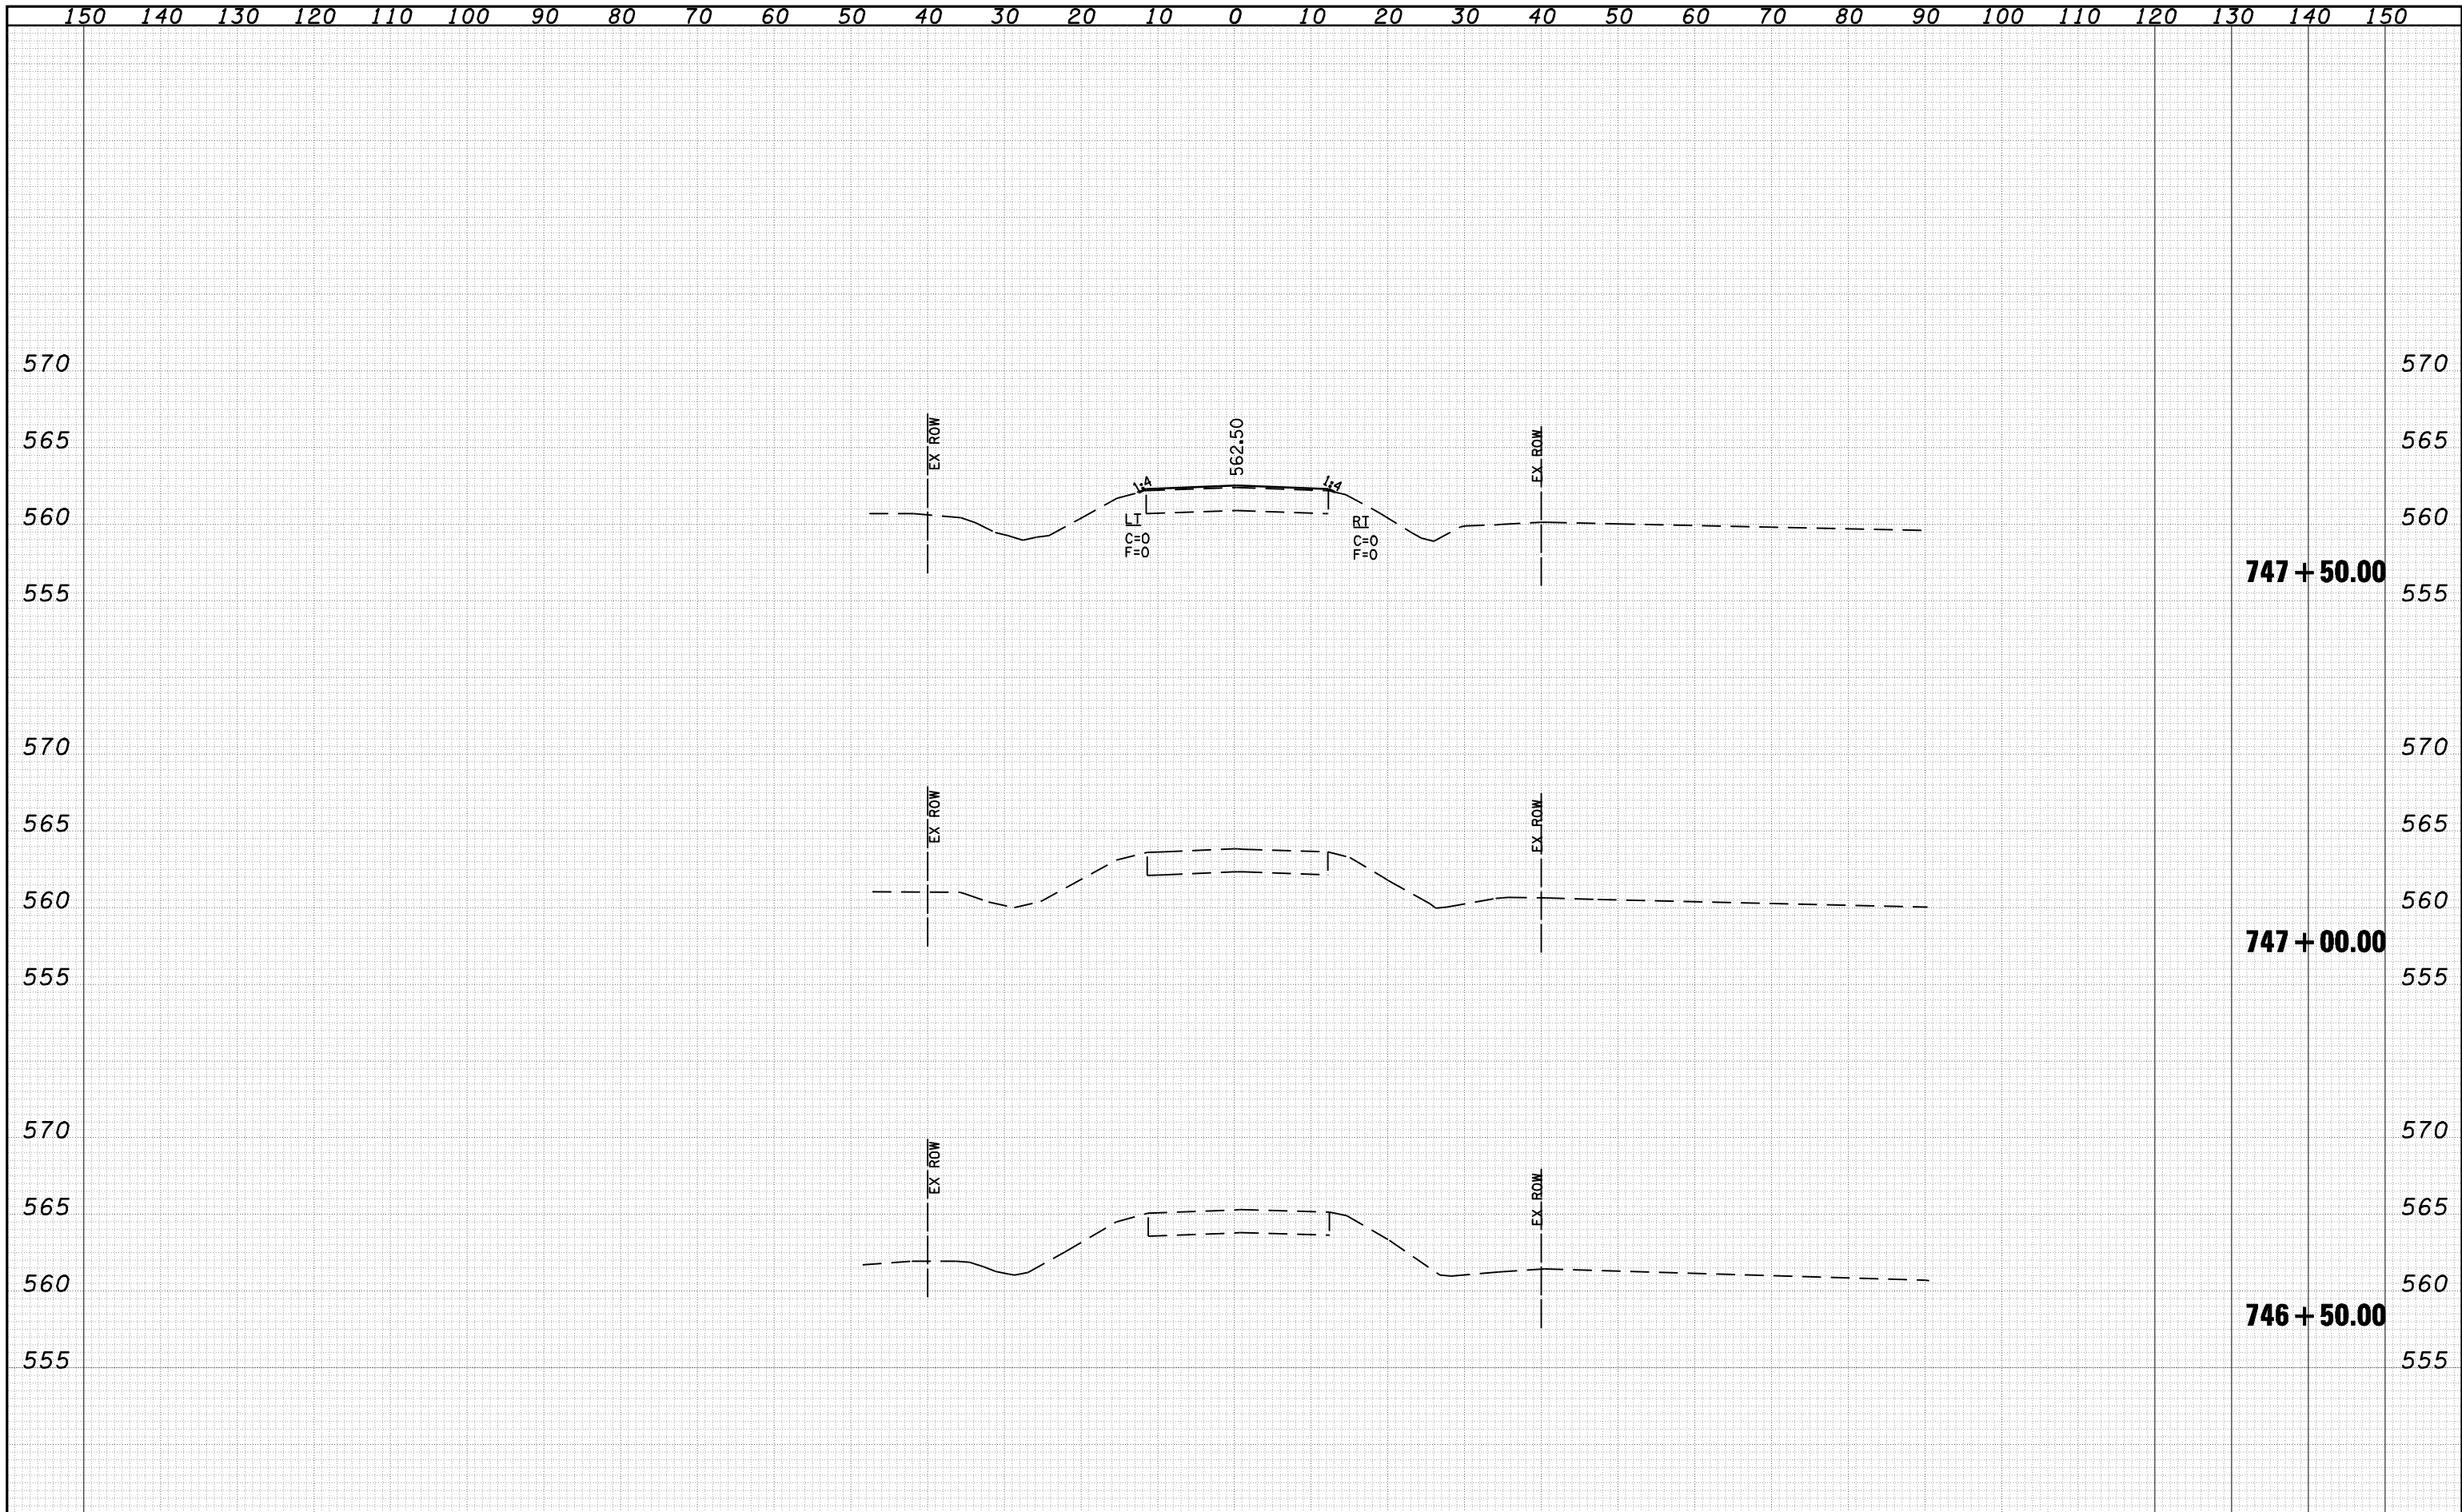

FILE NAME =	USER NAME = laughlinr1	DESIGNED -	REVISIED -	<b>CROSS SECTIONS</b> SCALE: SHEET NO. OF SHEETS STA. 746+50.00 TO STA. 747+50.00	F.A.P. RTE. 550	SECTION (9,10); 11(RS-1,B1)	COUNTY SCHUYLER	TOTAL SHEETS 86	SHEET NO. 58	
o:\pwork\PWIDOT\LAUGHLINR1\dms25016\0653103-ahh-xashh001.dgn		DRAWN -	REVISIED -		CONTRACT NO. 72802		ILLINOIS FED. AID PROJECT			
PLOT SCALE = 20.0000' / IN.		CHECKED -	REVISIED -							
PLOT DATE = Apr-06-2010 01:19:22PM		DATE -	REVISIED -							

**STATE OF ILLINOIS  
DEPARTMENT OF TRANSPORTATION**