


DATE	
BY	
FINAL SURVEY NO.	
SURVEYED	
PLOTTED	
TEMPLATE	
AREAS	
CHECKED	

DATE	
BY	
ORIGINAL SURVEY NO.	
SURVEYED	
PLOTTED	
TEMPLATE	
AREAS	
CHECKED	

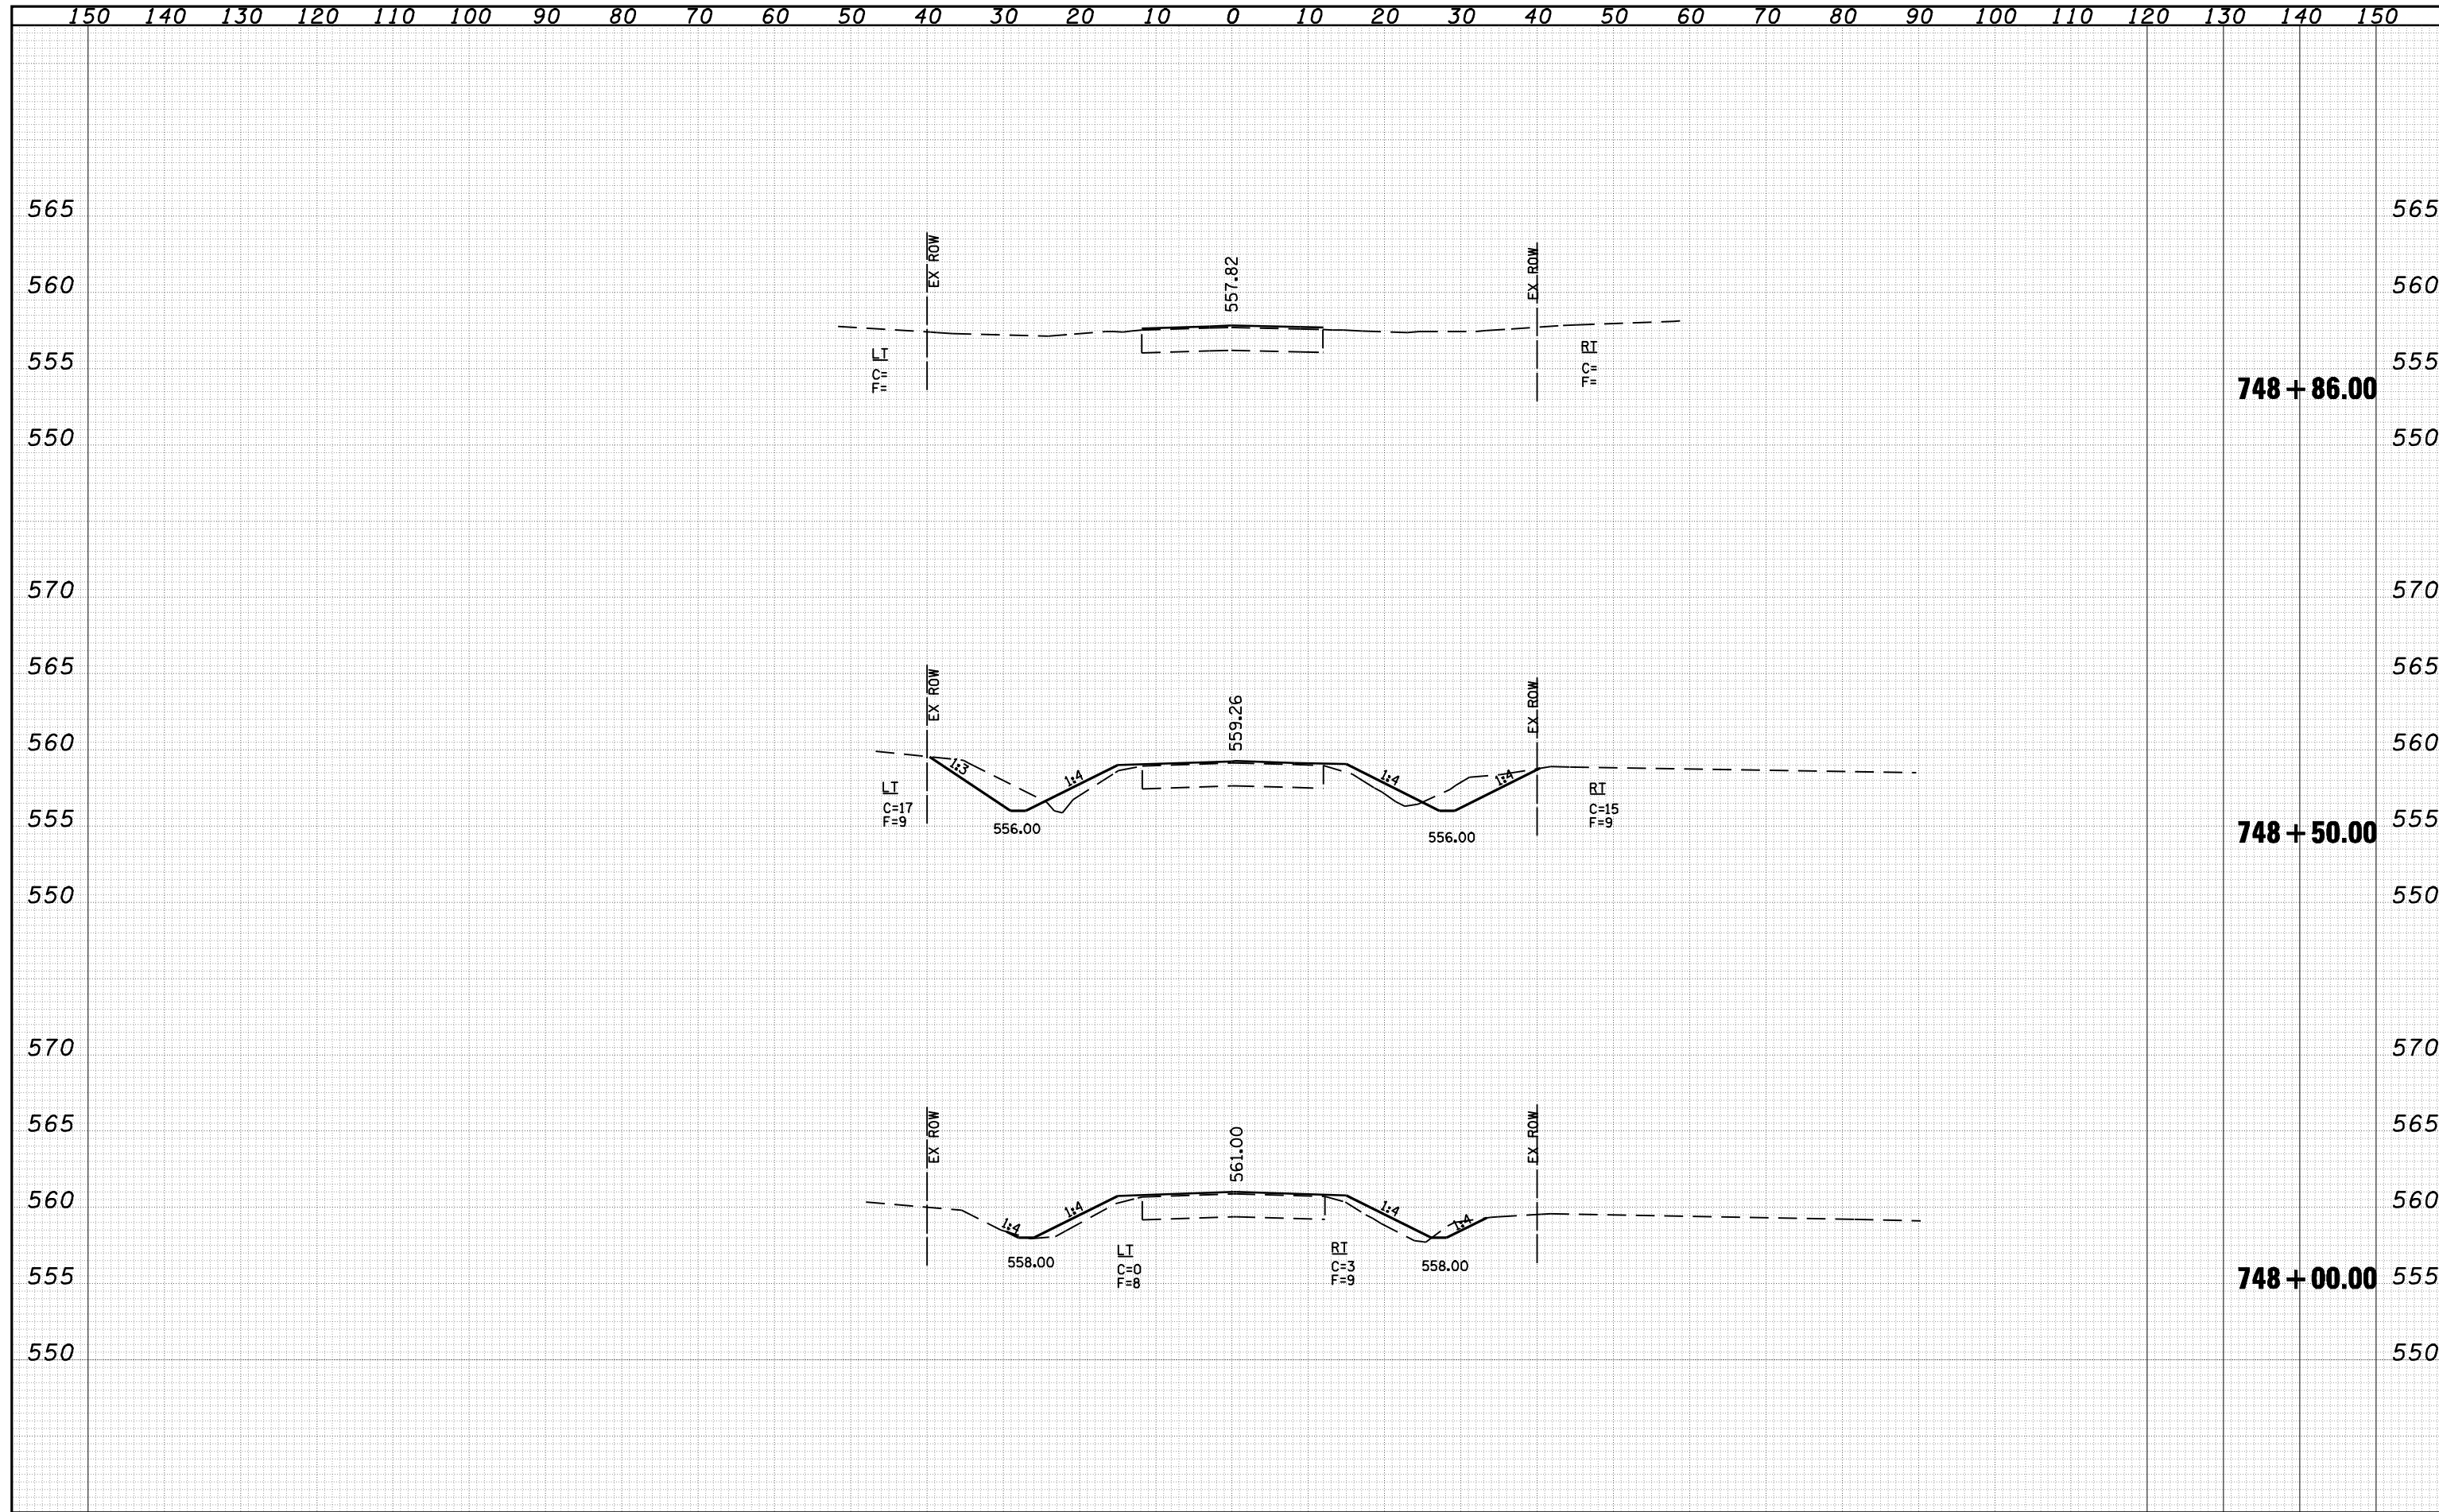

FILE NAME =	USER NAME = laughlinr1	DESIGNED -	REVISIED -	CROSS SECTIONS SCALE: SHEET NO. OF SHEETS STA. 748+00.00 TO STA. 748+86.00	F.A.P. RTE. 550	SECTION (9,10); 11(RS-1,B1)	COUNTY SCHUYLER	TOTAL SHEETS 86	SHEET NO. 59
o:\pwork\PWIDOT\LAUGHLINRL\dms25016\0653103-ah-t-x-shite001.dgn		DRAWN -	REVISIED -		CONTRACT NO. 72802		ILLINOIS FED. AID PROJECT		
PLOT SCALE = 20.0000' / IN.		CHECKED -	REVISIED -						
PLOT DATE = Apr-06-2010 01:19:29PM		DATE -	REVISIED -						

**STATE OF ILLINOIS
DEPARTMENT OF TRANSPORTATION**