


DATE	
BY	
FINAL SURVEY	SURVEYED
NOTE BOOK	PLOTTED
NO.	TEMPLATE
	AREAS
	CHECKED

DATE	
BY	
ORIGINAL SURVEY	SURVEYED
NOTE BOOK	PLOTTED
NO.	TEMPLATE
	AREAS
	CHECKED

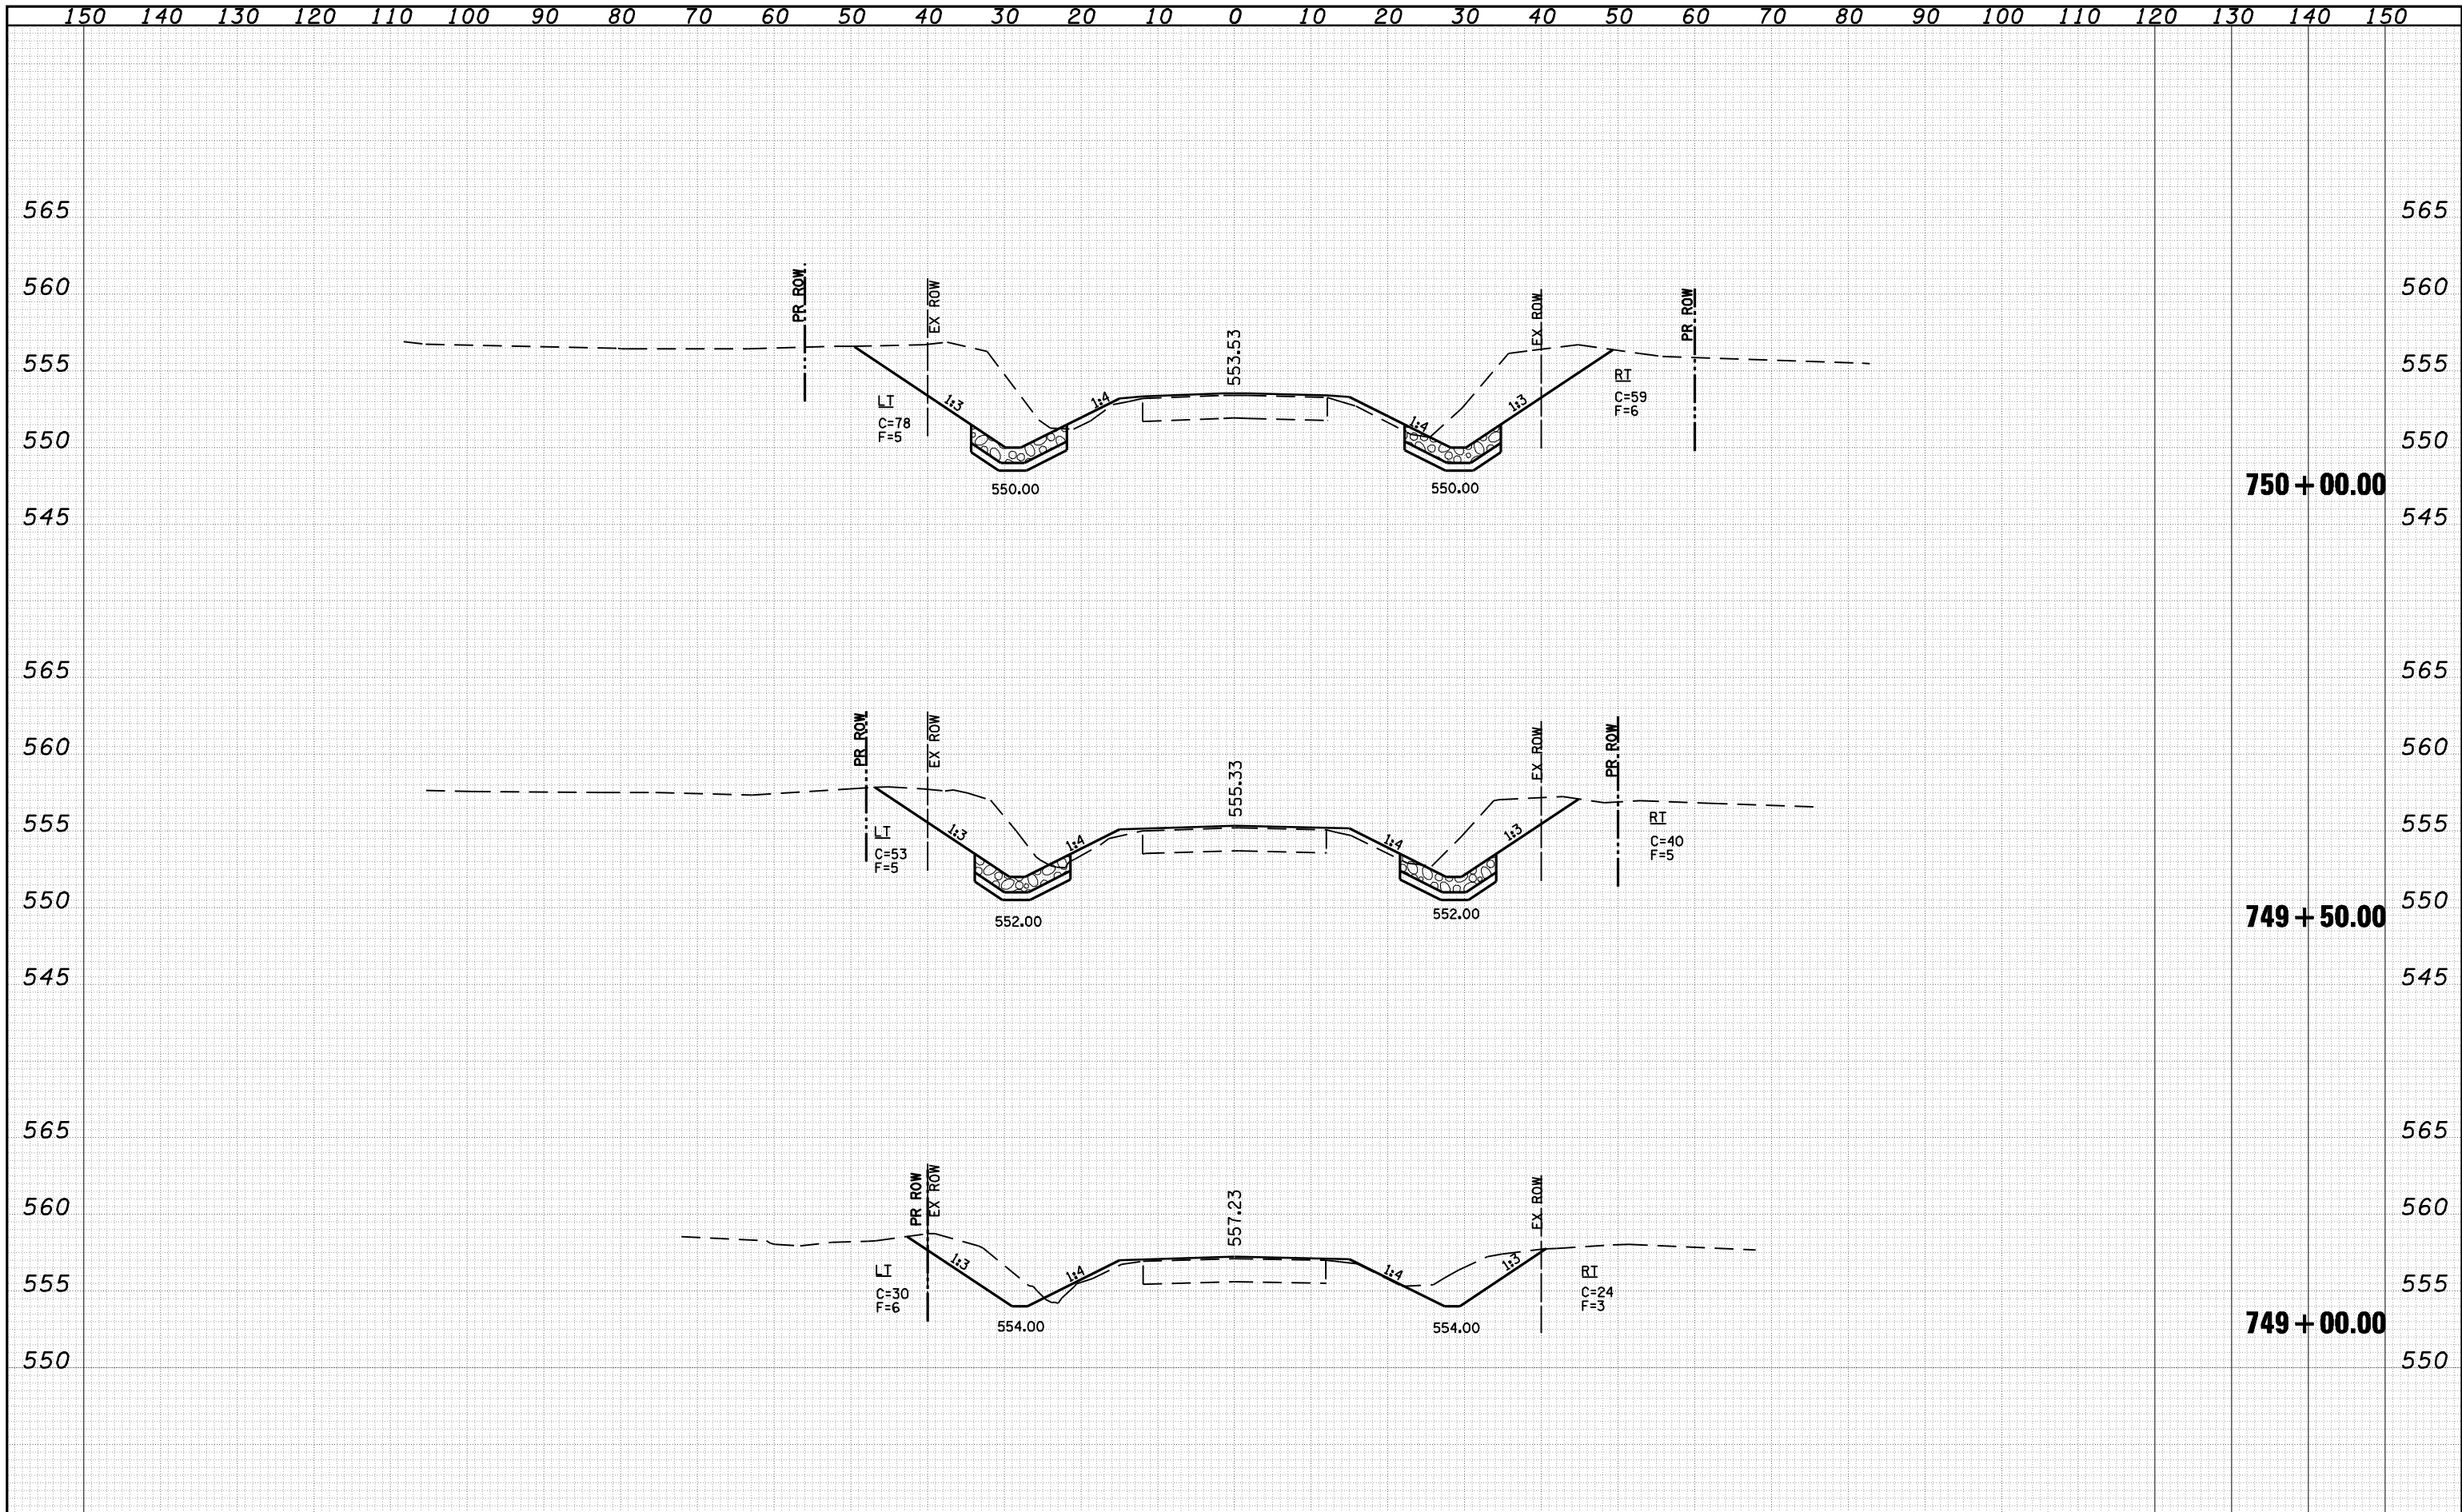

FILE NAME =	USER NAME = laughlinr1	DESIGNED -	REVISIED -	<p align="center">STATE OF ILLINOIS DEPARTMENT OF TRANSPORTATION</p> <p align="center">CROSS SECTIONS</p>	F.A.P. RTE. 550	SECTION (9,10); 11(RS-1,B1)	COUNTY SCHUYLER	TOTAL SHEETS 86	SHEET NO. 60	
o:\pwork\pwork\LAUGHLINR1\dms25016\0653103-ah-t-x-shite001.dgn	PLOT SCALE = 20.0000' / IN.	DRAWN -	REVISIED -		SCALE:	SHEET NO.	OF SHEETS	STA. 749+00.00 TO STA. 750+00.00	CONTRACT NO. 72802	ILLINOIS FED. AID PROJECT
PLOT DATE = Apr-06-2010 01:19:36PM	DATE -	CHECKED -	REVISIED -							
		DATE -	REVISIED -							