


DATE	
BY	
SURVEYED	
PLOTTED	
TEMPLATE	
AREAS	
CHECKED	
FINAL SURVEY NOTE BOOK NO.	

DATE	
BY	
SURVEYED	
PLOTTED	
TEMPLATE	
AREAS	
CHECKED	
ORIGINAL SURVEY NOTE BOOK NO.	

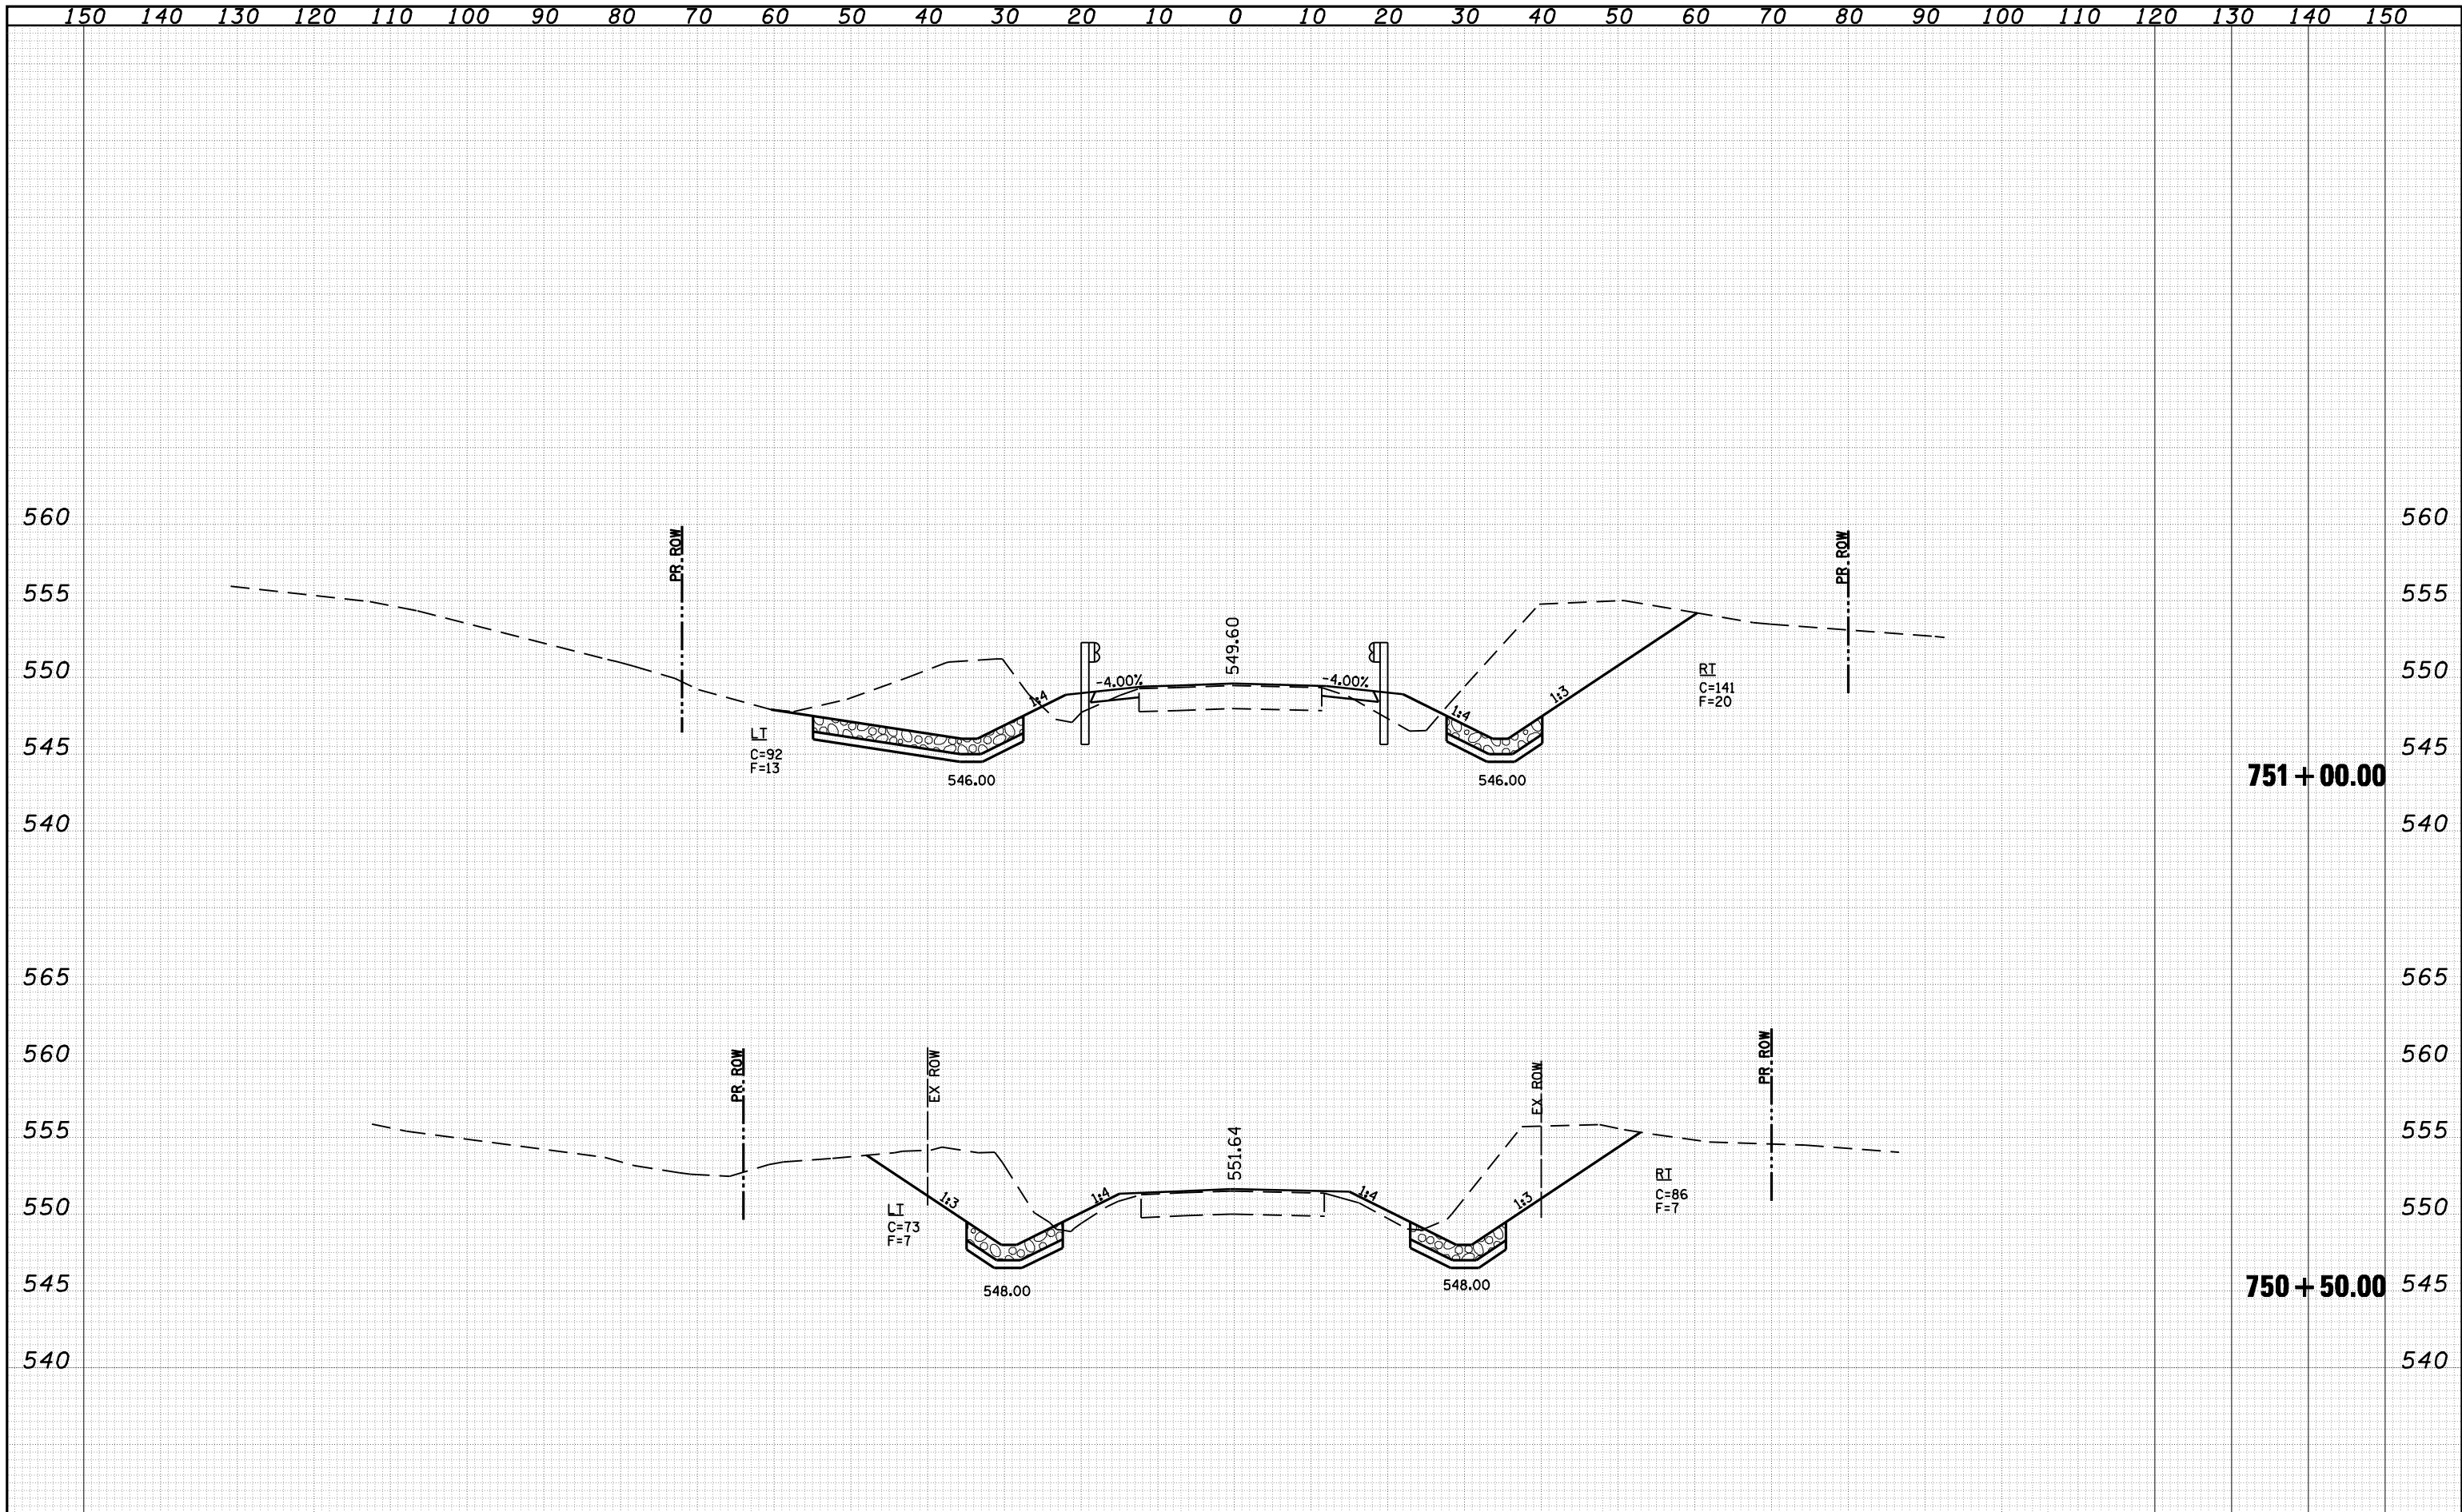

FILE NAME =	USER NAME = laughlinr1	DESIGNED -	REVISED -	<p align="center">STATE OF ILLINOIS DEPARTMENT OF TRANSPORTATION</p> <p align="center">CROSS SECTIONS</p>	F.A.P. RTE. 550	SECTION (9,10); 11(RS-1,B1)	COUNTY SCHUYLER	TOTAL SHEETS 86	SHEET NO. 61	
o:\pwork\PWIDOT\LAUGHLINRL\dms25016\0653103-ah-t-x-shite001.dgn		DRAWN -	REVISED -		SCALE:	SHEET NO.	OF SHEETS	STA. 750+50.00 TO STA. 751+00.00	CONTRACT NO. 72802	ILLINOIS FED. AID PROJECT
PLOT SCALE = 20.0000' / IN.		CHECKED -	REVISED -							
PLOT DATE = Apr-06-2010 01:19:43PM		DATE -	REVISED -							