


DATE	
BY	
FINAL SURVEY	SURVEYED
NOTE BOOK	PLOTTED
NO.	TEMPLATE
	AREAS
	CHECKED

DATE	
BY	
ORIGINAL SURVEY	SURVEYED
NOTE BOOK	PLOTTED
NO.	TEMPLATE
	AREAS
	CHECKED

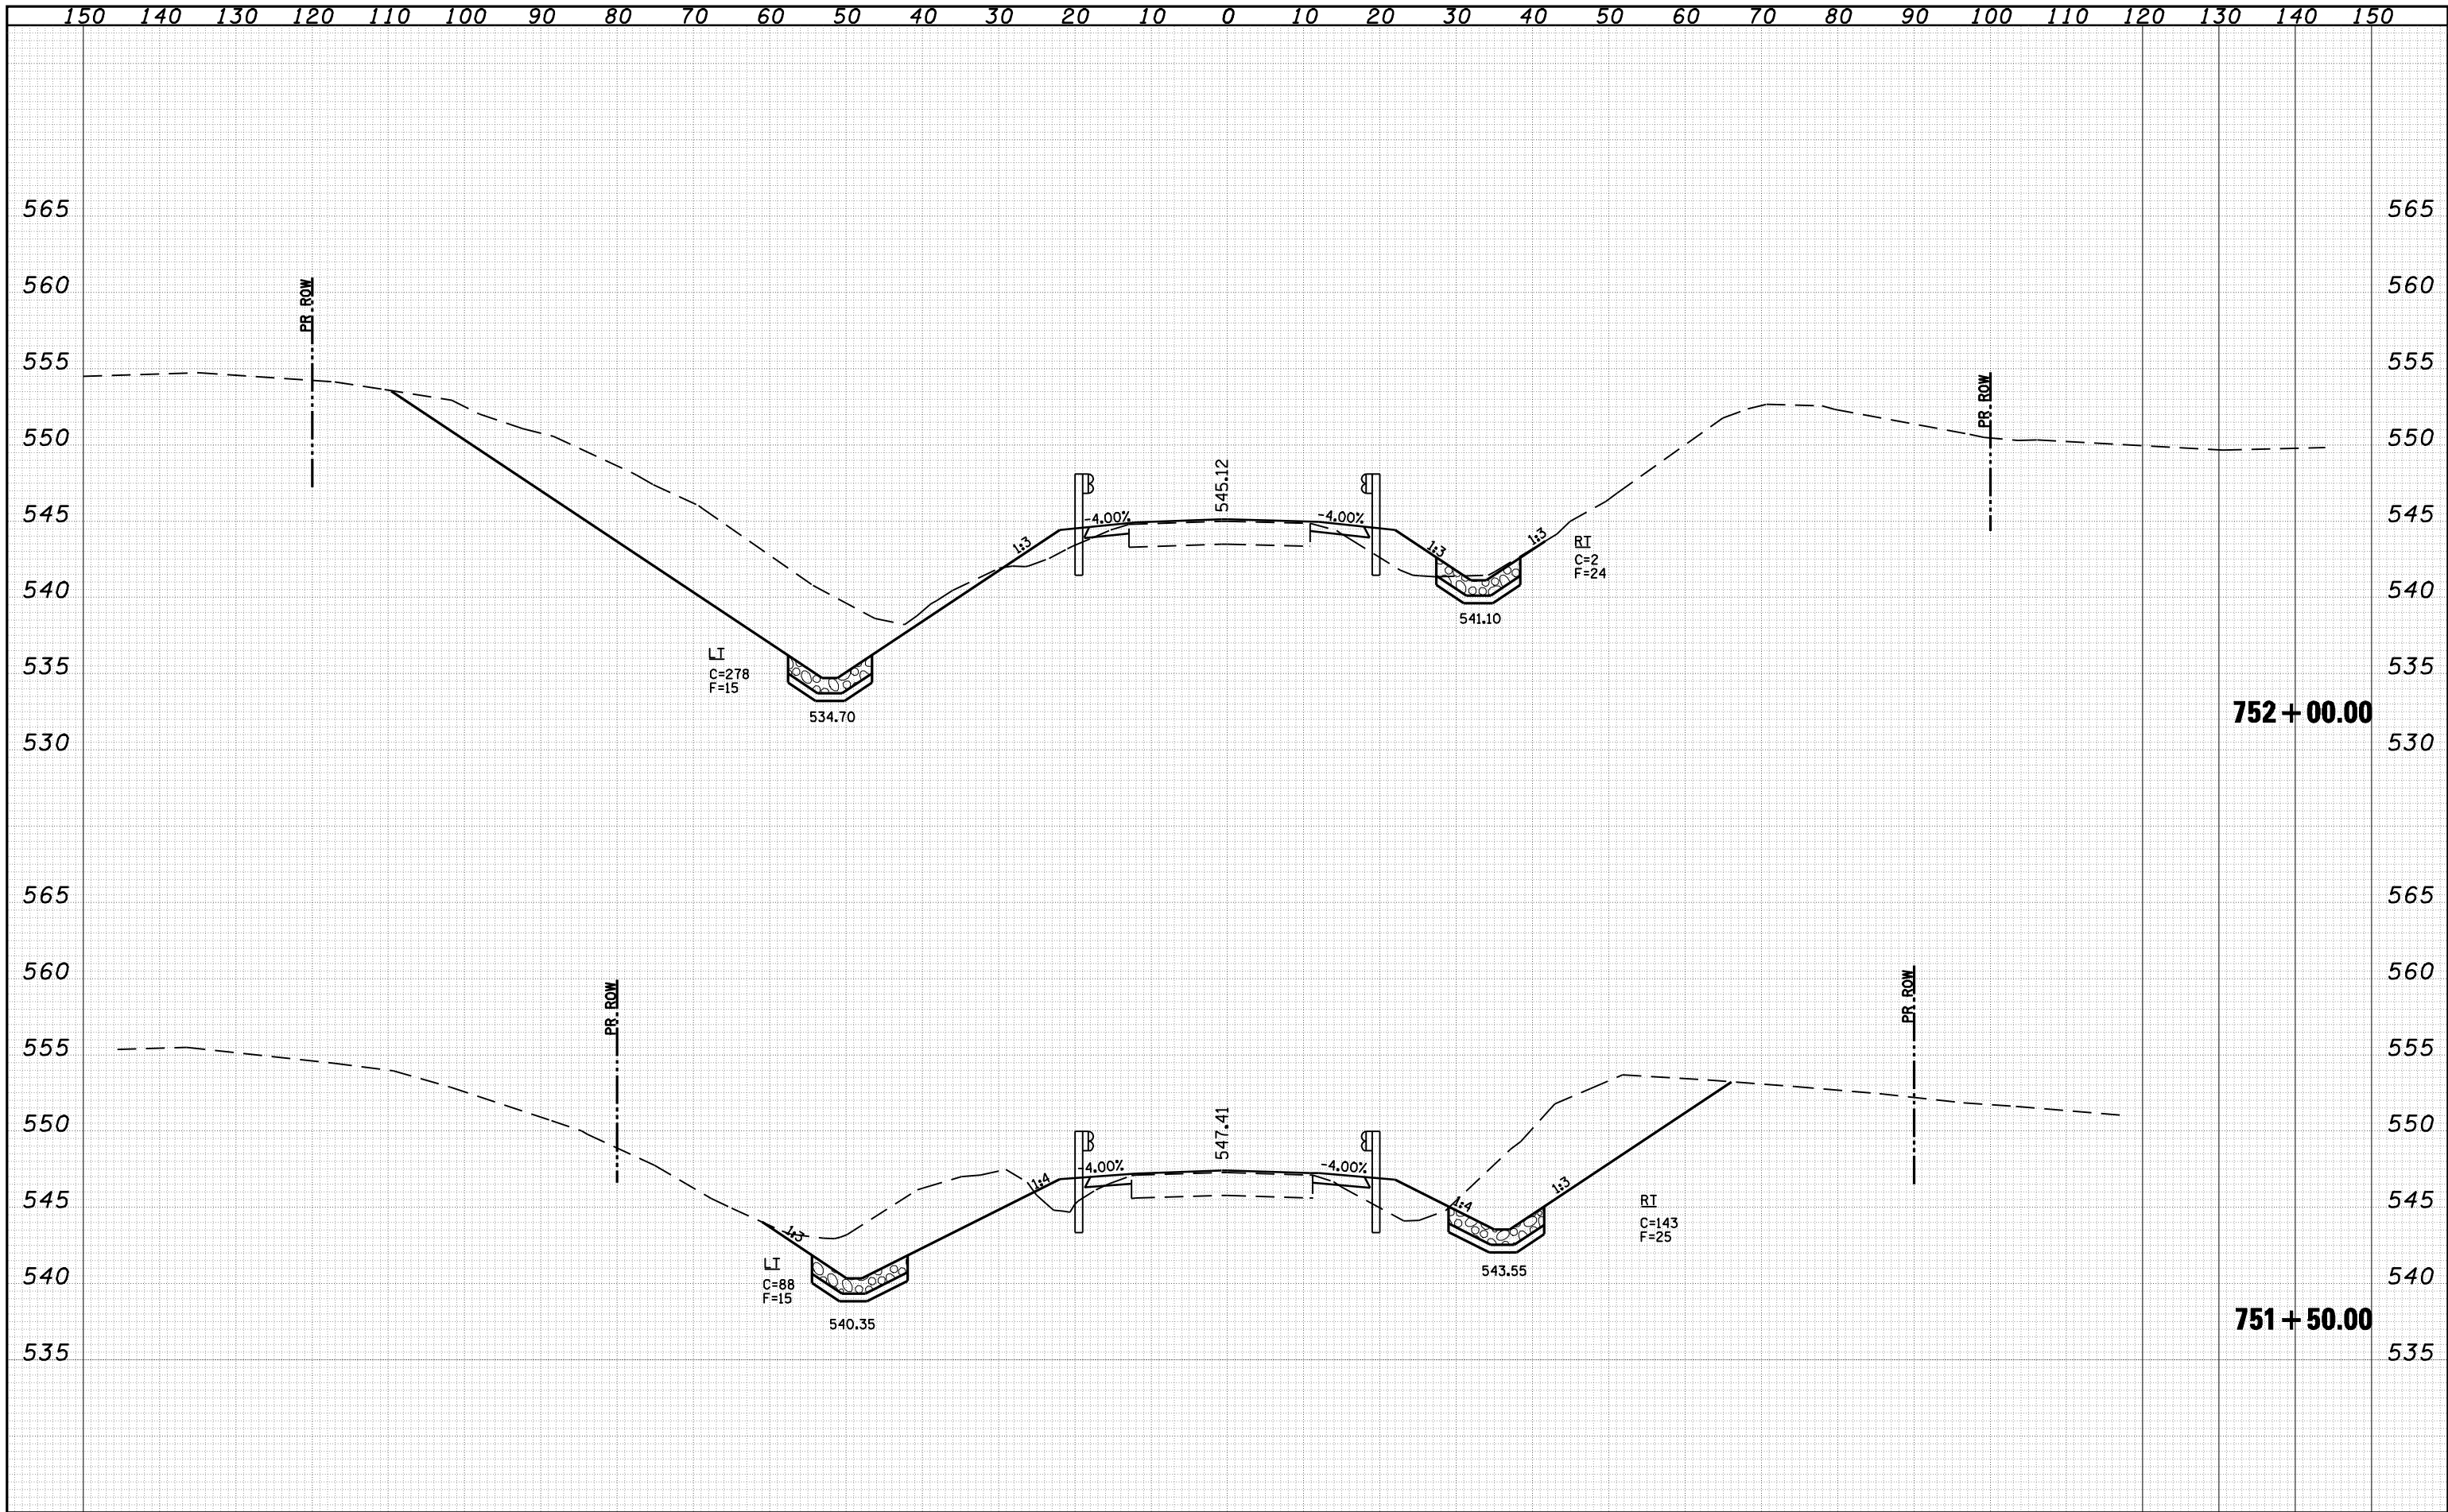

FILE NAME =	USER NAME = laughlinr1	DESIGNED -	REVISED -	<p align="center">STATE OF ILLINOIS DEPARTMENT OF TRANSPORTATION</p> <p align="center">CROSS SECTIONS</p>	F.A.P. RTE. = 550	SECTION = (9,10); 11(RS-1,B1)	COUNTY = SCHUYLER	TOTAL SHEETS = 86	SHEET NO. = 62
o:\pwork\pwork\LAUGHLINR1\dms25016\0653103-ahh-xashite001.dgn	PLOT SCALE = 20.0000' / IN.	DRAWN -	REVISED -		SCALE:	SHEET NO. OF SHEETS	STA. 751+50.00 TO STA. 752+00.00	CONTRACT NO. 72802	ILLINOIS FED. AID PROJECT
PLOT DATE = Apr-06-2010 01:19:50PM	DATE -	CHECKED -	REVISED -						
		DATE -	REVISED -						