


FINAL SURVEY NO.	SURVEYED	DATE
NOTE BOOK	PLOTTED	
AREAS CHECKED	TEMPLATE	
	AREAS	
	CHECKED	

ORIGINAL SURVEY NO.	SURVEYED	DATE
NOTE BOOK	PLOTTED	
AREAS CHECKED	TEMPLATE	
	AREAS	
	CHECKED	

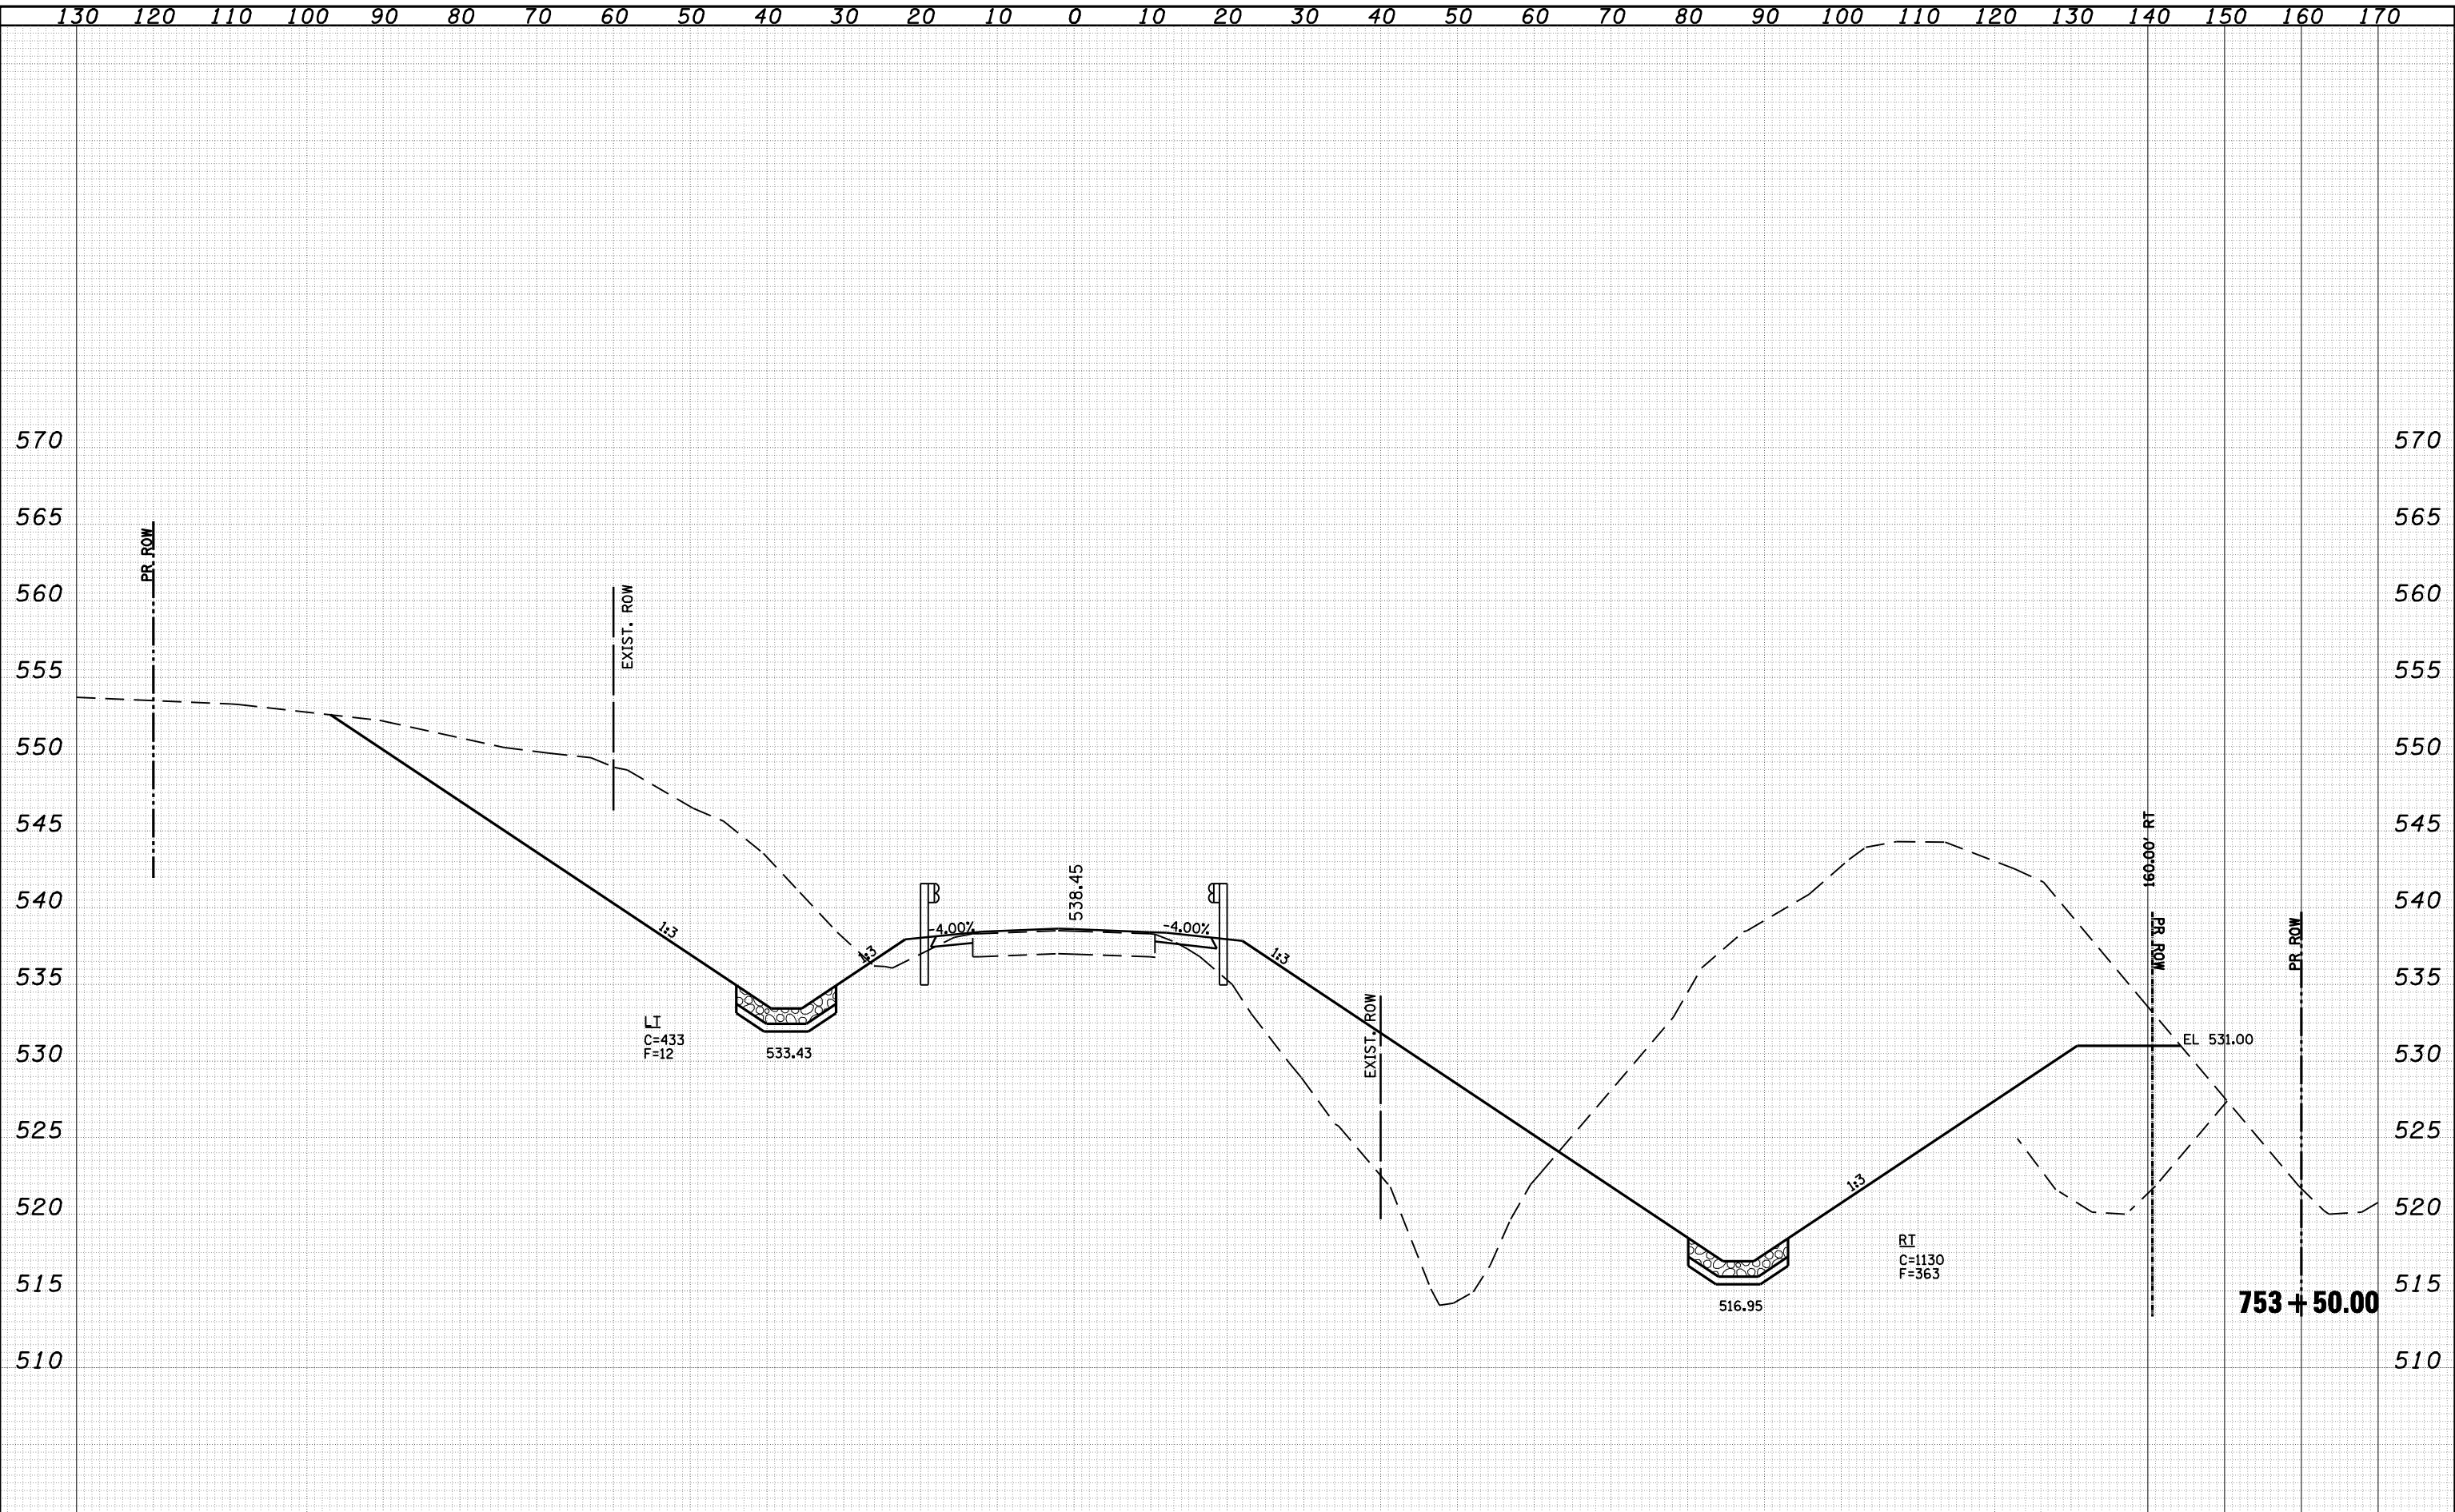

FILE NAME =	USER NAME = laughlinr1	DESIGNED -	REVISD -	STATE OF ILLINOIS DEPARTMENT OF TRANSPORTATION	CROSS SECTIONS		F.A.P. RTE. 550	SECTION (9.10)I; 11(RS-1,B1)	COUNTY SCHUYLER	TOTAL SHEETS 86	SHEET NO. 65
c:\pwork\pwork\LAUGHLINR1\dms25016\0653103-ah-t-x-shite001.dgn	PLOT SCALE = 20.0000' / IN.	DRAWN -	REVISD -		SCALE:	SHEET NO.	OF SHEETS	STA. 753+50.00	TO STA. 753+50.00	CONTRACT NO. 72802	ILLINOIS FED. AID PROJECT
	PLOT DATE = Apr-06-2010 01:20:11PM	CHECKED -	REVISD -								
		DATE -	REVISD -								