


DATE	
BY	
SURVEYED	
PLOTTED	
TEMPLATE	
NOTE BOOK	
AREAS CHECKED	
NO.	

DATE	
BY	
SURVEYED	
PLOTTED	
TEMPLATE	
NOTE BOOK	
AREAS CHECKED	
NO.	

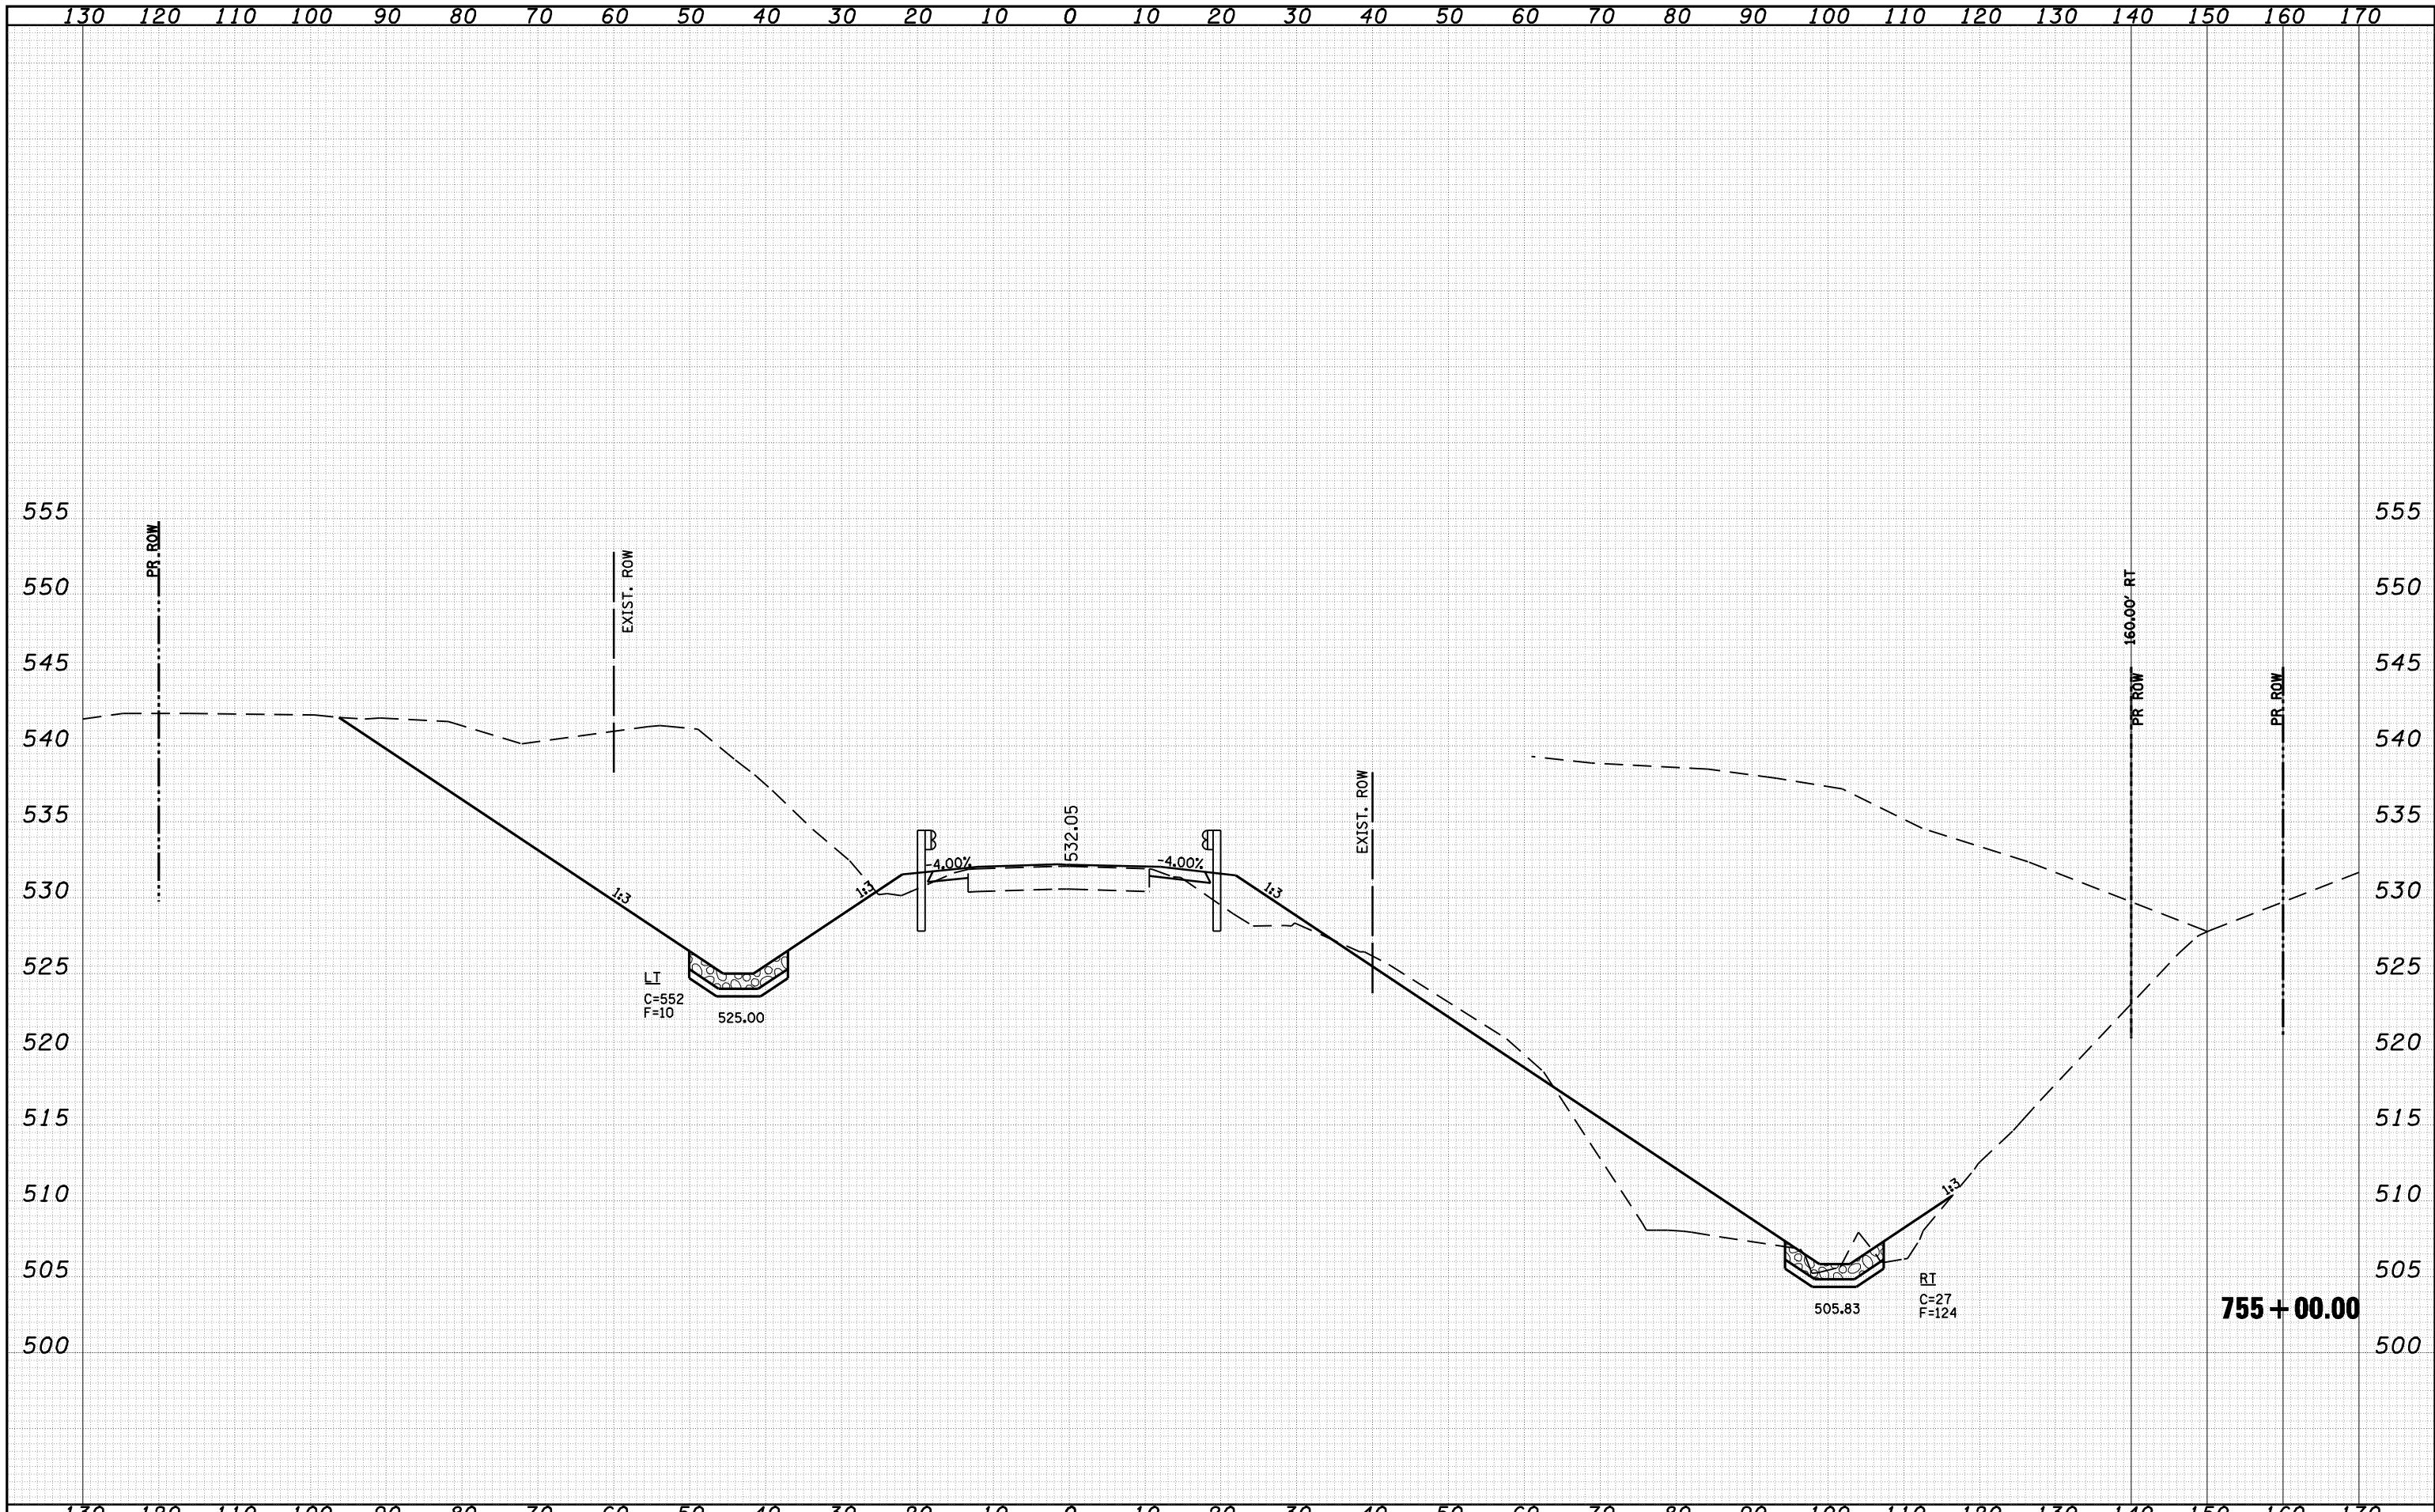

FILE NAME =	USER NAME = laughlinr1	DESIGNED -	REVISED -	<p align="center">STATE OF ILLINOIS DEPARTMENT OF TRANSPORTATION</p> <p align="center">CROSS SECTIONS</p> <p>SCALE: SHEET NO. OF SHEETS STA. 755+00.00 TO STA. 755+00.00</p>														
c:\pwork\pwork\LAUGHLINR1\dms25016\0653103-ahh-xshh001.dgn	PLOT SCALE = 20.0000' / IN.	DRAWN -	REVISED -															
	PLOT DATE = Apr-06-2010 01:20:30PM	CHECKED -	REVISED -															
		DATE -	REVISED -															
<table border="1"> <tr> <td>F.A.P. RTE.</td> <td>SECTION</td> <td>COUNTY</td> <td>TOTAL SHEETS</td> <td>SHEET NO.</td> </tr> <tr> <td>550</td> <td>(9,10); 11(RS-1,B1)</td> <td>SCHUYLER</td> <td>86</td> <td>68</td> </tr> <tr> <td colspan="3">CONTRACT NO. 72802</td> <td colspan="2">ILLINOIS FED. AID PROJECT</td> </tr> </table>				F.A.P. RTE.	SECTION	COUNTY	TOTAL SHEETS	SHEET NO.	550	(9,10); 11(RS-1,B1)	SCHUYLER	86	68	CONTRACT NO. 72802			ILLINOIS FED. AID PROJECT	
F.A.P. RTE.	SECTION	COUNTY	TOTAL SHEETS	SHEET NO.														
550	(9,10); 11(RS-1,B1)	SCHUYLER	86	68														
CONTRACT NO. 72802			ILLINOIS FED. AID PROJECT															