


DATE	
BY	
FINAL SURVEY	SURVEYED
NOTE BOOK	PLOTTED
NO.	TEMPLATE
	AREAS CHECKED

DATE	
BY	
ORIGINAL SURVEY	SURVEYED
NOTE BOOK	PLOTTED
NO.	TEMPLATE
	AREAS CHECKED

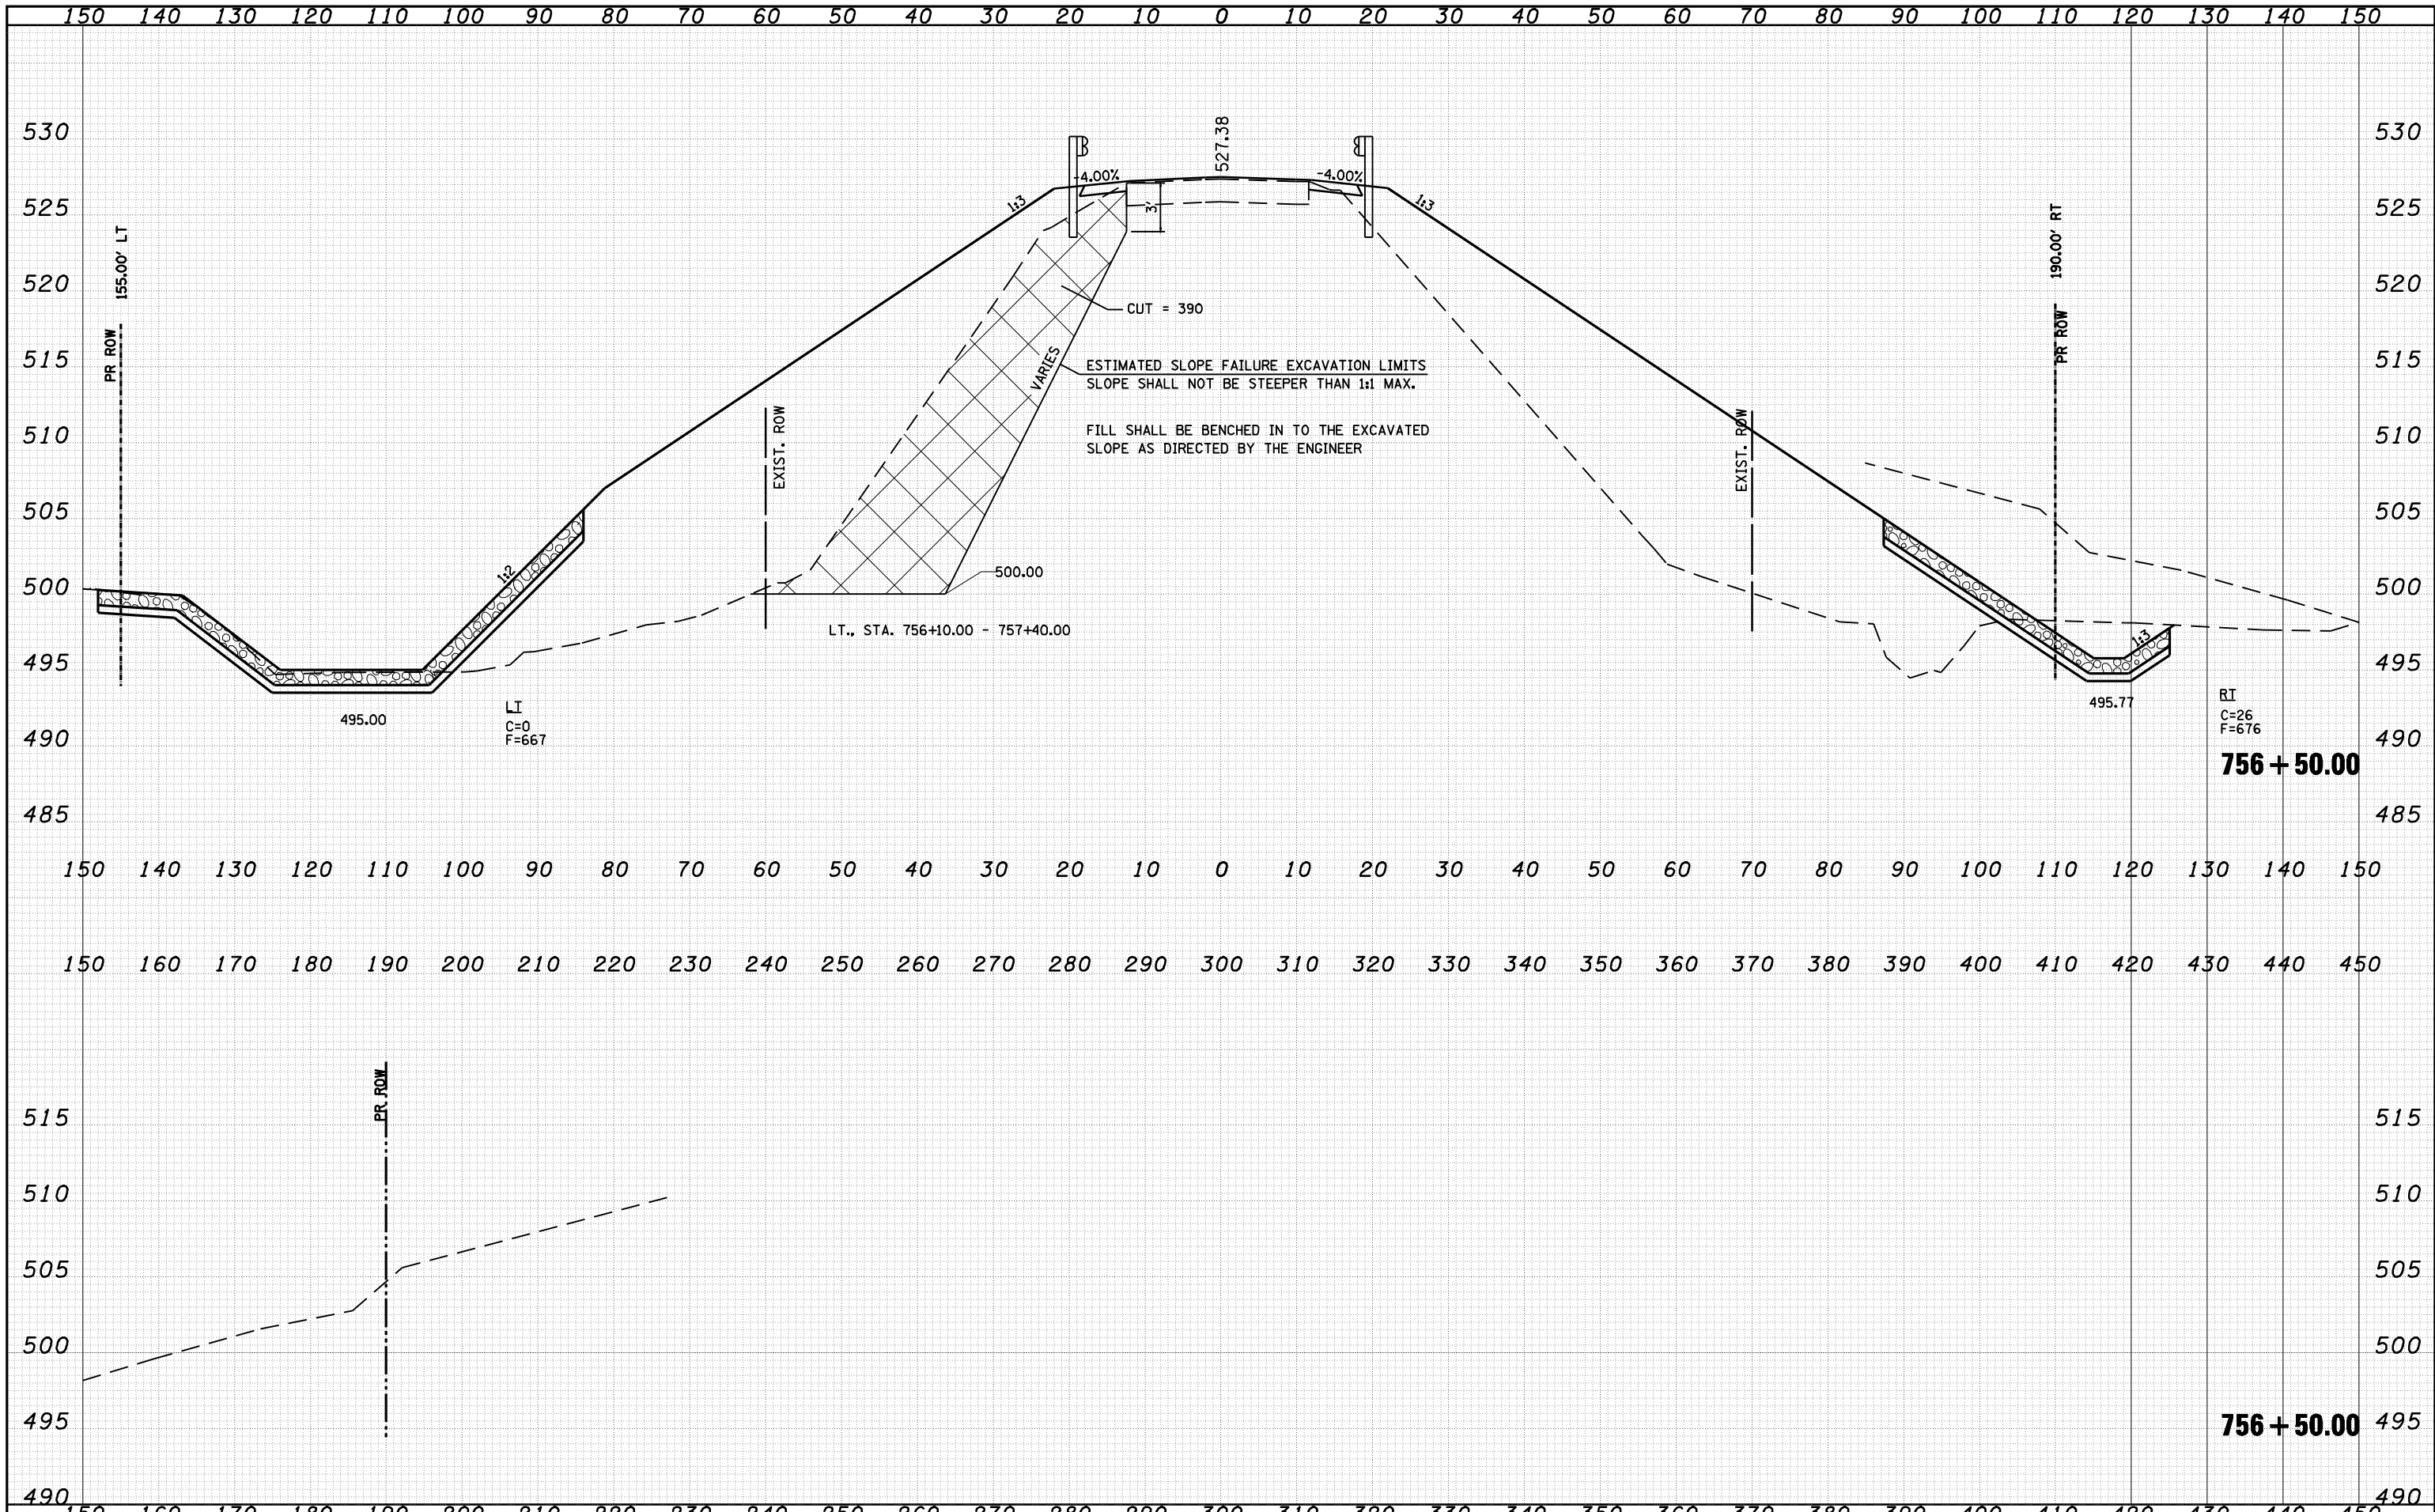

FILE NAME =	USER NAME = laughlinr1	DESIGNED -	REVISED -	CROSS SECTIONS SCALE: SHEET NO. OF SHEETS STA. 756+50.00 TO STA. 756+50.00	F.A.P. RTE. 550	SECTION (9,10); 11(RS-1,B1)	COUNTY SCHUYLER	TOTAL SHEETS 86	SHEET NO. 71
o:\pwwork\PWIDOT\LAUGHLINR1\dms25016\0653103-ah-t-x-shite001.dgn		DRAWN -	REVISED -		CONTRACT NO. 72802				
		CHECKED -	REVISED -		ILLINOIS FED. AID PROJECT				
		DATE -	REVISED -						

**STATE OF ILLINOIS
DEPARTMENT OF TRANSPORTATION**