


DATE	
BY	
FINAL SURVEY	
SURVEYED	
PLOTTED	
TEMPLATE	
NOTE BOOK	
AREAS CHECKED	
NO.	

DATE	
BY	
ORIGINAL SURVEY	
SURVEYED	
PLOTTED	
TEMPLATE	
NOTE BOOK	
AREAS CHECKED	
NO.	

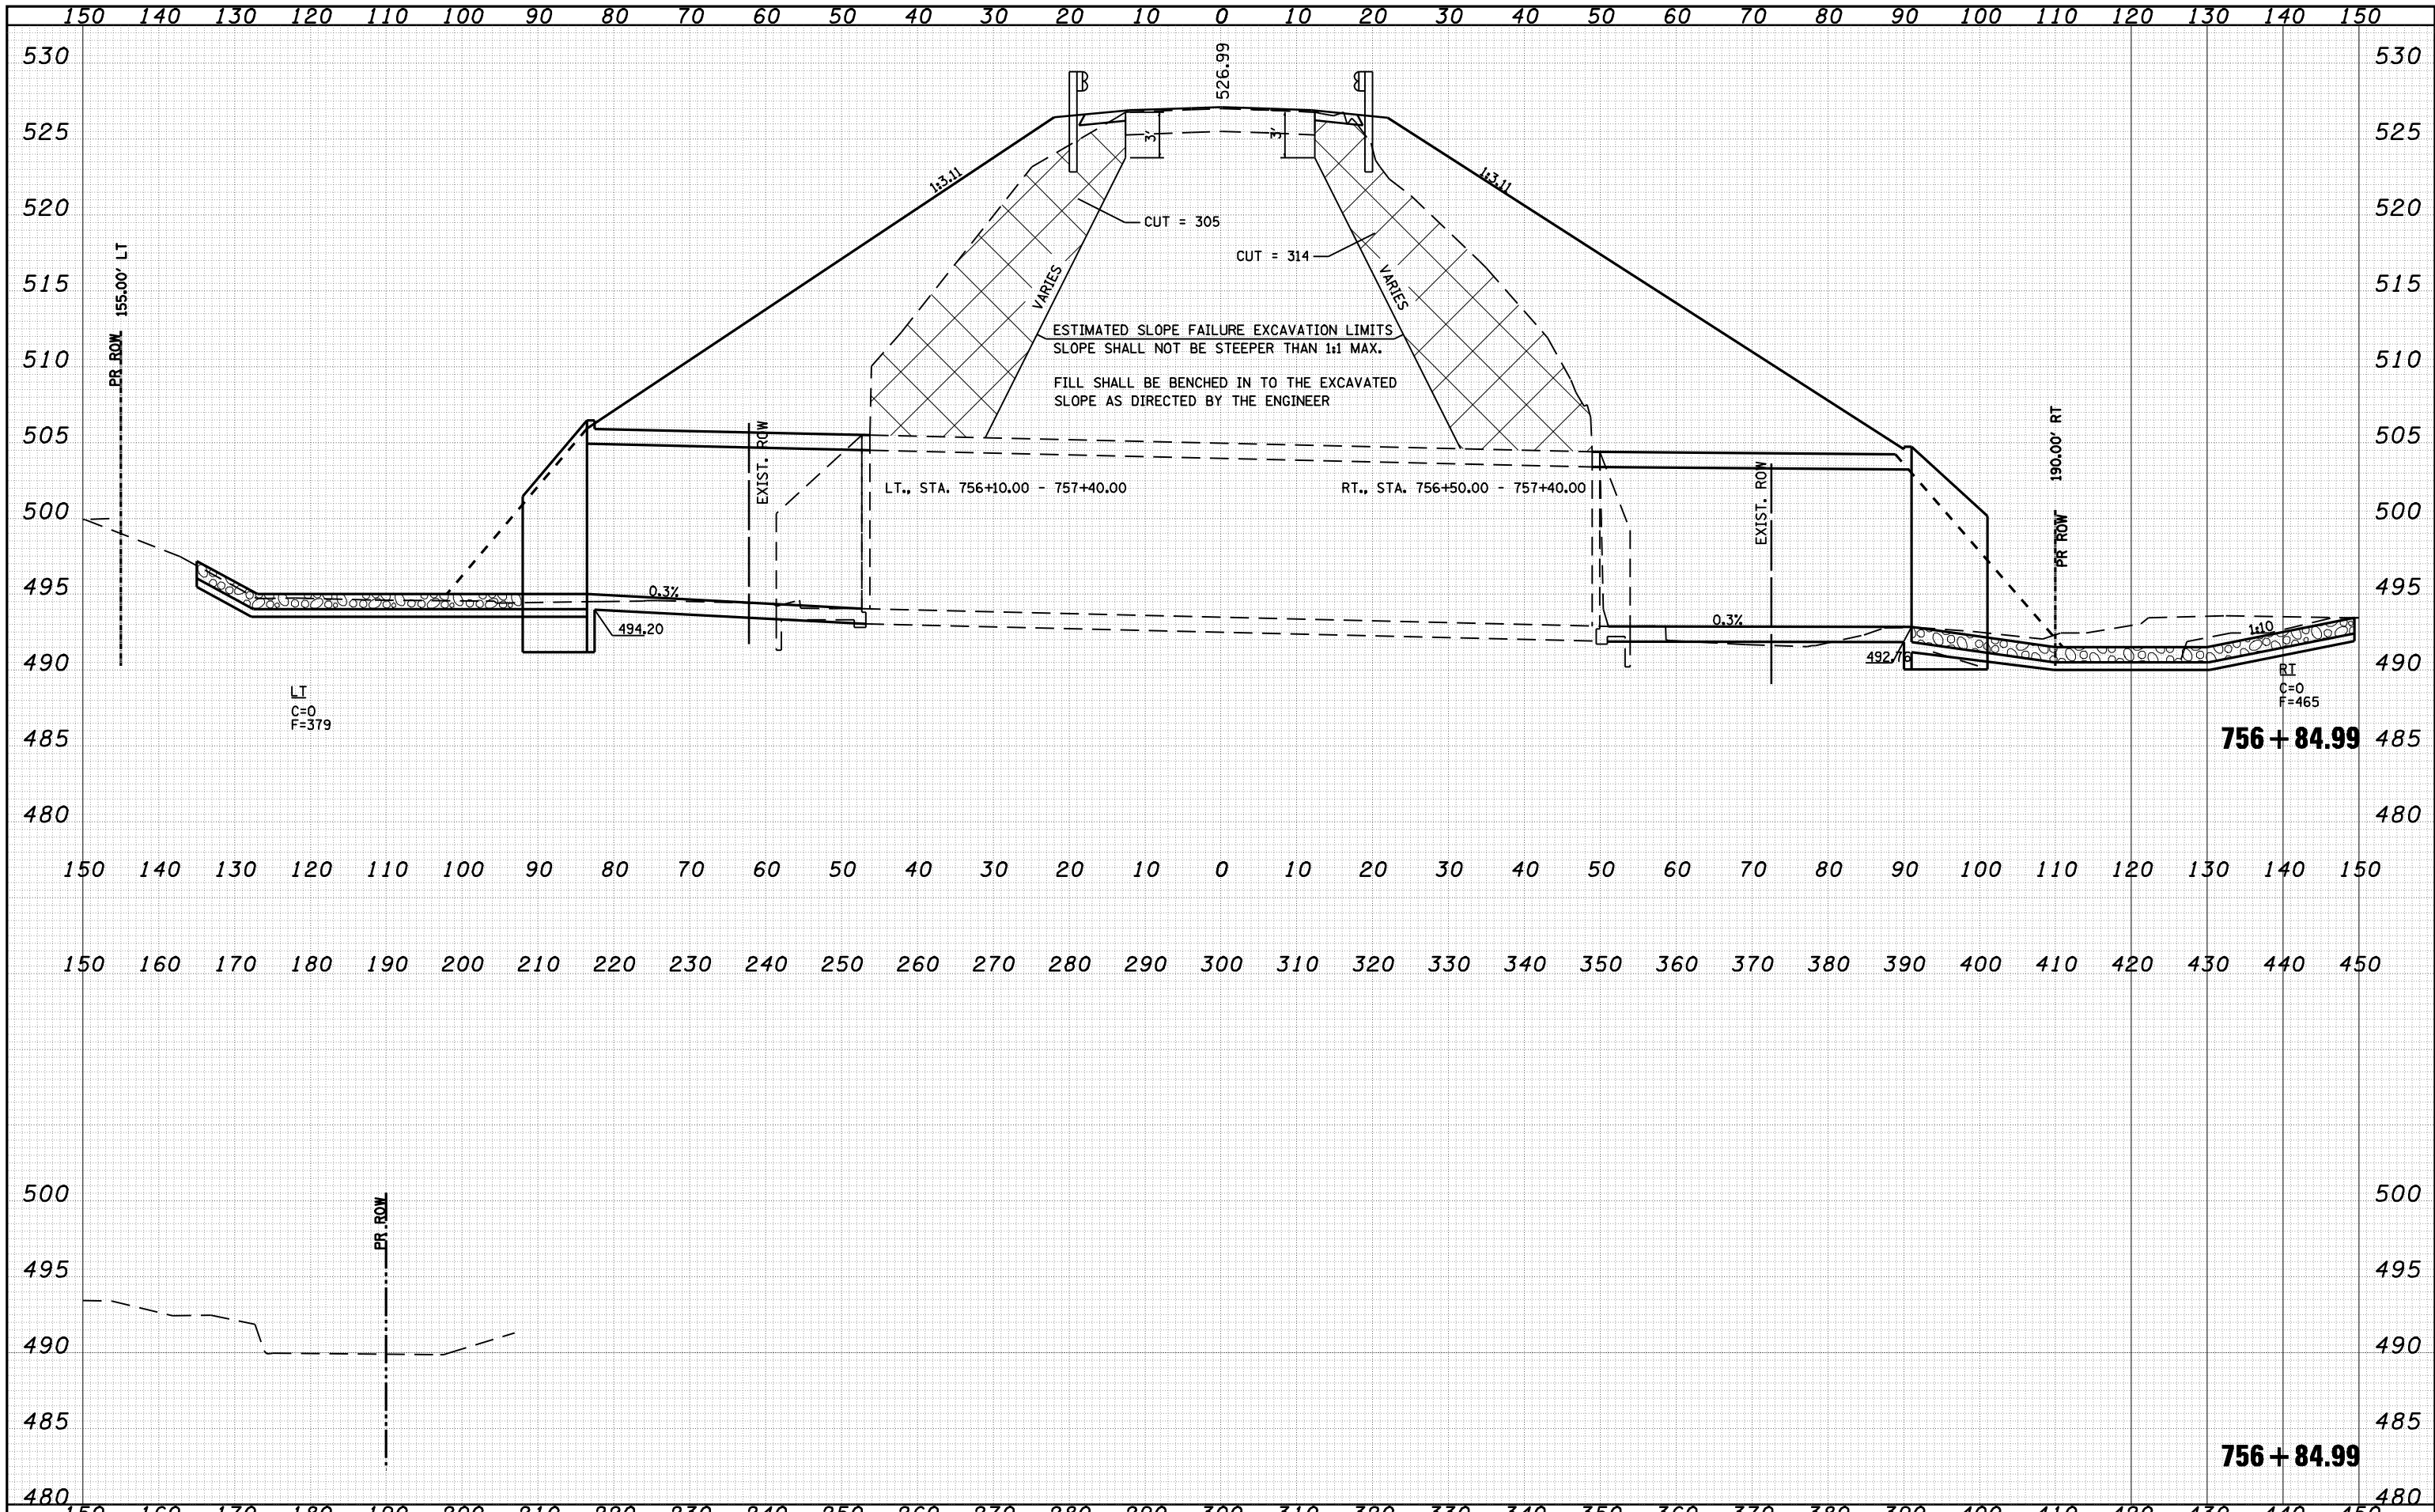

FILE NAME =	USER NAME = laughlinr1	DESIGNED -	REVISED -	<b>CROSS SECTIONS</b> SCALE: SHEET NO. OF SHEETS STA. 756+84.99 TO STA. 756+84.99	F.A.P. RTE. 550	SECTION (9,10); 11(RS-1,B1)	COUNTY SCHUYLER	TOTAL SHEETS 86	SHEET NO. 72	
o:\pwork\PWIDOT\LAUGHLINR1\dms25016\0653103-ah-t-xash-te001.dgn		DRAWN -	REVISED -		CONTRACT NO. 72802					
PLOT SCALE = 20.0000' / IN.		CHECKED -	REVISED -		ILLINOIS FED. AID PROJECT					
PLOT DATE = Apr-06-2010 01:20:56PM		DATE -	REVISED -							

**STATE OF ILLINOIS  
DEPARTMENT OF TRANSPORTATION**