


DATE	
BY	
FINAL SURVEY	SURVEYED
NOTE BOOK	PLOTTED
NO.	TEMPLATE
	AREAS
	CHECKED

DATE	
BY	
ORIGINAL SURVEY	SURVEYED
NOTE BOOK	PLOTTED
NO.	TEMPLATE
	AREAS
	CHECKED

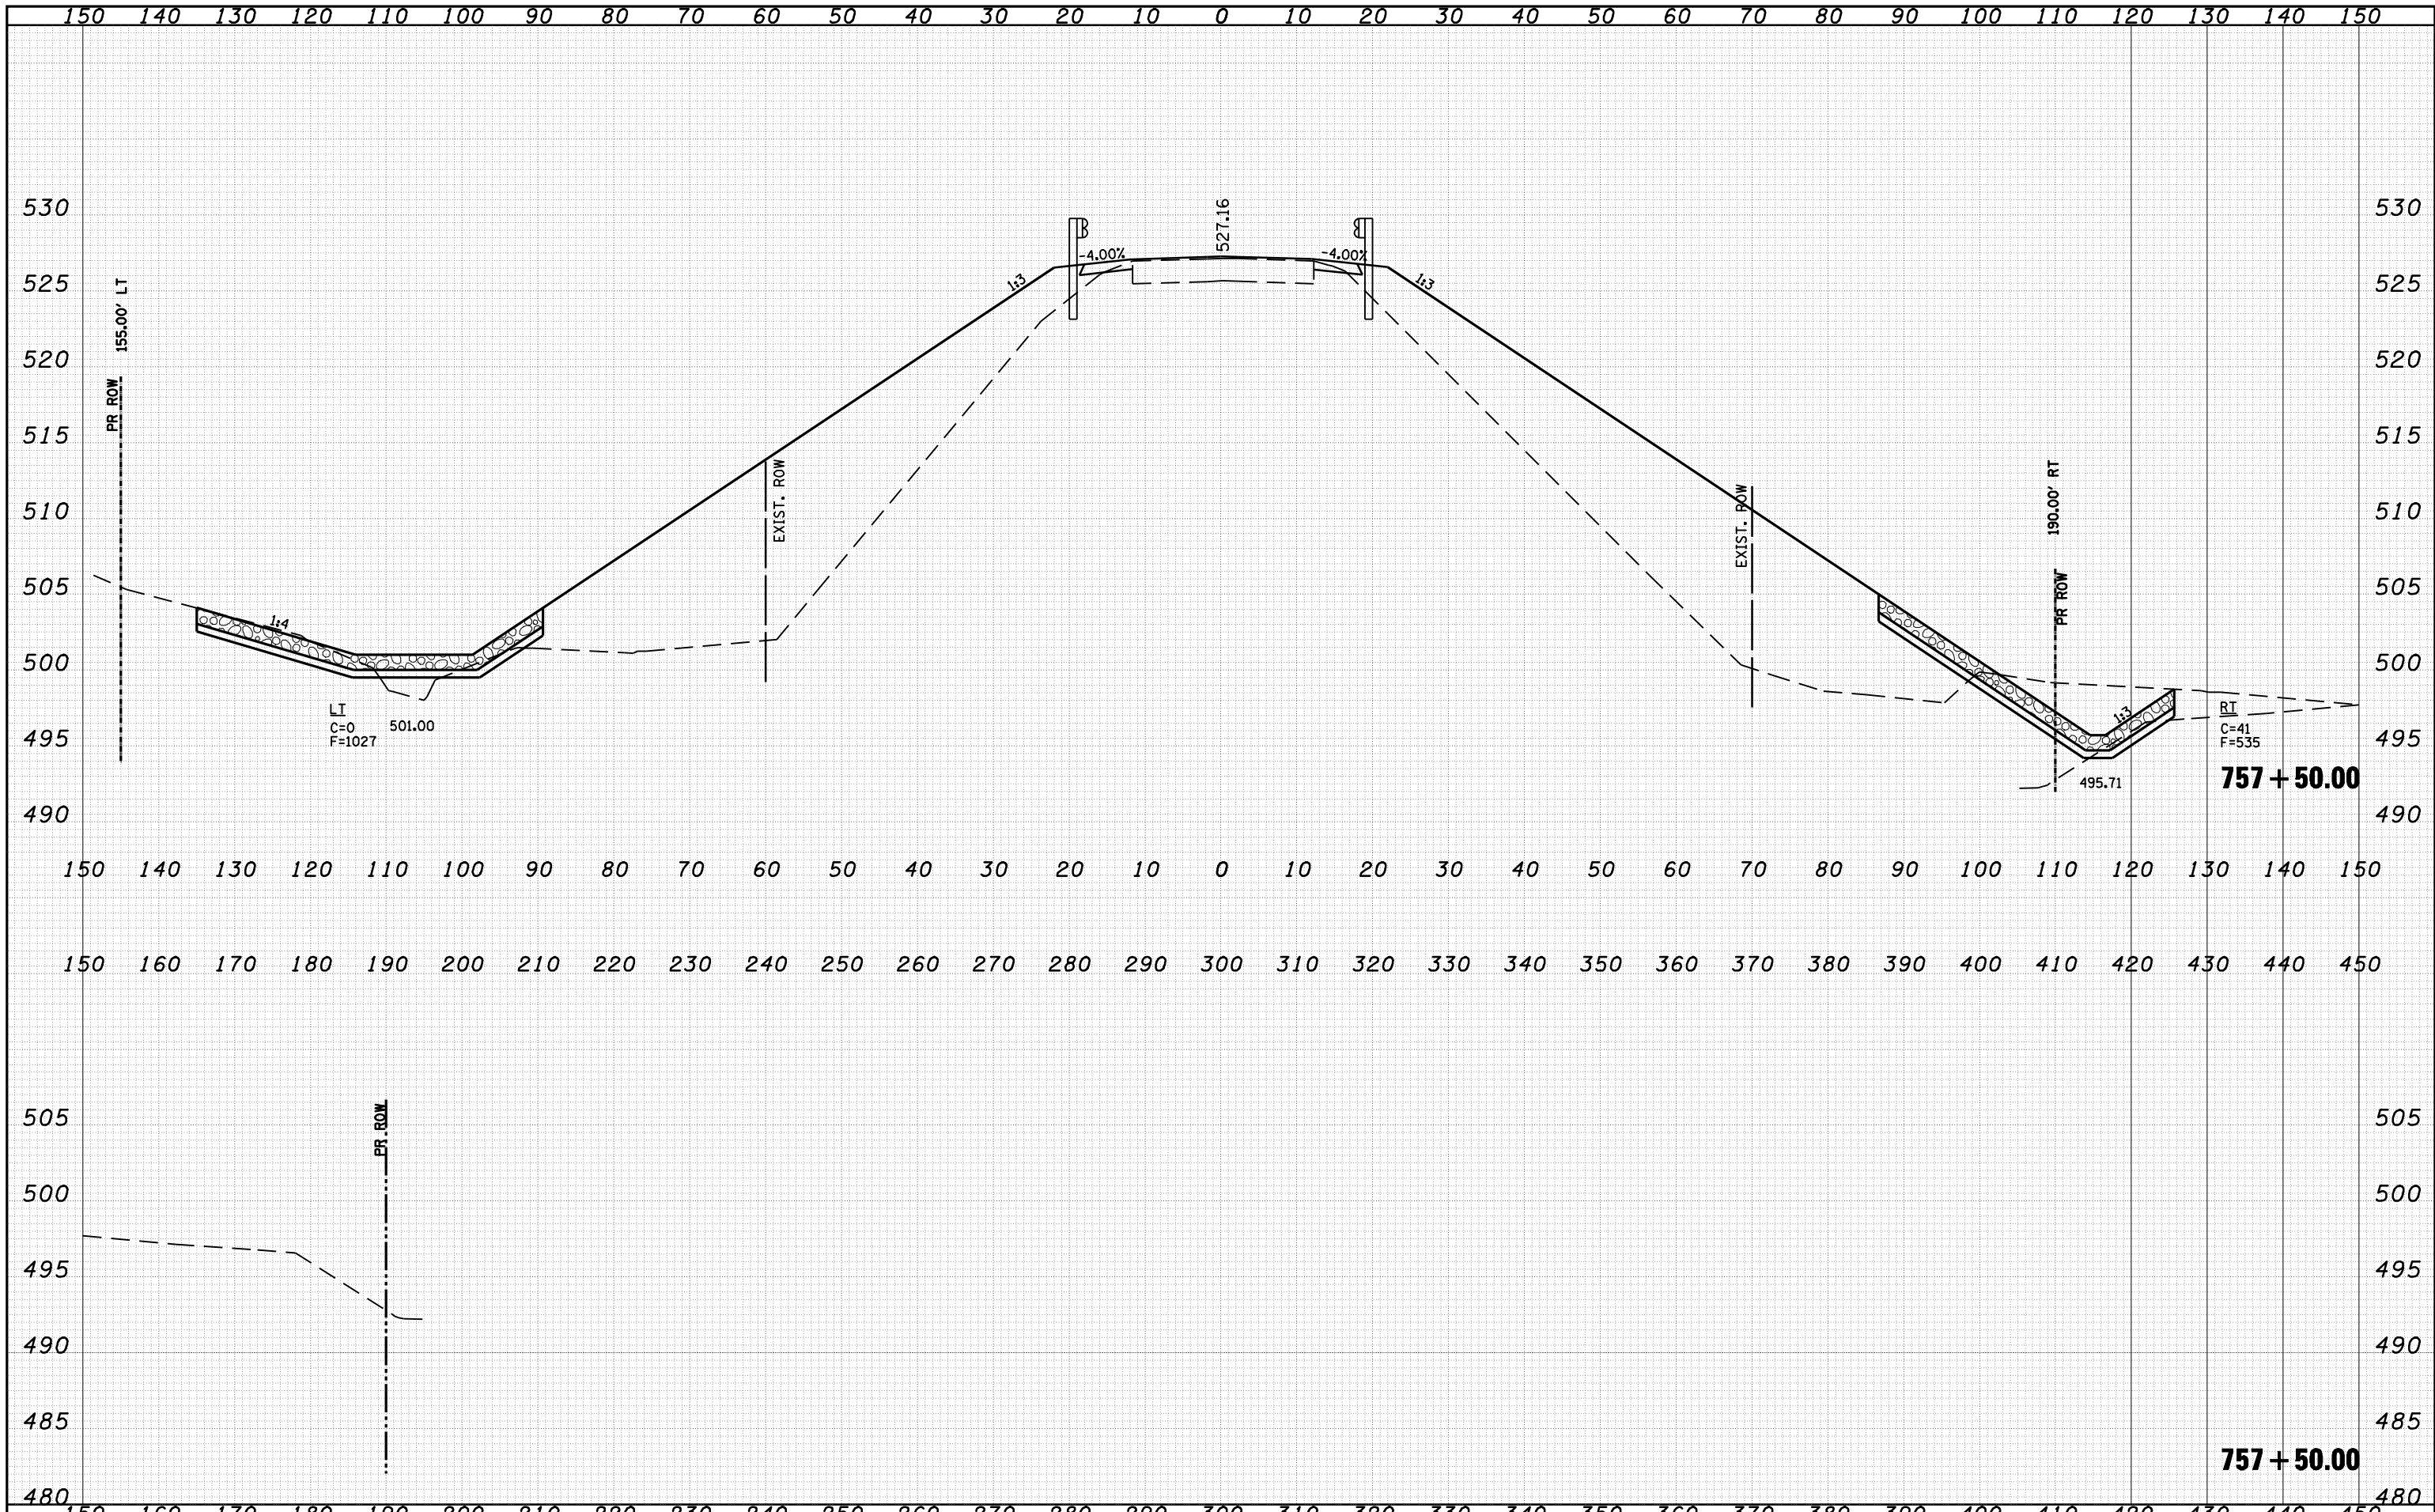

FILE NAME =	USER NAME = laughlinr1	DESIGNED -	REVISED -	<p align="center">STATE OF ILLINOIS DEPARTMENT OF TRANSPORTATION</p> <p align="center">CROSS SECTIONS</p> <p>SCALE: SHEET NO. OF SHEETS STA. 757+50.00 TO STA. 757+50.00</p>															
o:\pwork\PWIDOT\LAUGHLINRL\dms25016\0653103-ah-t-x-shite001.dgn		DRAWN -	REVISED -																
		CHECKED -	REVISED -																
		DATE -	REVISED -																
PLOT SCALE = 20.0000' / IN.				<table border="1"> <tr> <th>F.A.P. RTE.</th> <th>SECTION</th> <th>COUNTY</th> <th>TOTAL SHEETS</th> <th>SHEET NO.</th> </tr> <tr> <td>550</td> <td>(9,10); 11(RS-1,B1)</td> <td>SCHUYLER</td> <td>86</td> <td>74</td> </tr> <tr> <td colspan="5">CONTRACT NO. 72802</td> </tr> </table>	F.A.P. RTE.	SECTION	COUNTY	TOTAL SHEETS	SHEET NO.	550	(9,10); 11(RS-1,B1)	SCHUYLER	86	74	CONTRACT NO. 72802				
F.A.P. RTE.	SECTION	COUNTY	TOTAL SHEETS	SHEET NO.															
550	(9,10); 11(RS-1,B1)	SCHUYLER	86	74															
CONTRACT NO. 72802																			
PLOT DATE = Apr-06-2010 01:21:11PM				ILLINOIS FED. AID PROJECT															