


DATE	
BY	
SURVEYED	
PLOTTED	
TEMPLATE	
AREAS	
CHECKED	
FINAL SURVEY	
NOTE BOOK	
NO.	

DATE	
BY	
SURVEYED	
PLOTTED	
TEMPLATE	
AREAS	
CHECKED	
ORIGINAL SURVEY	
NOTE BOOK	
NO.	

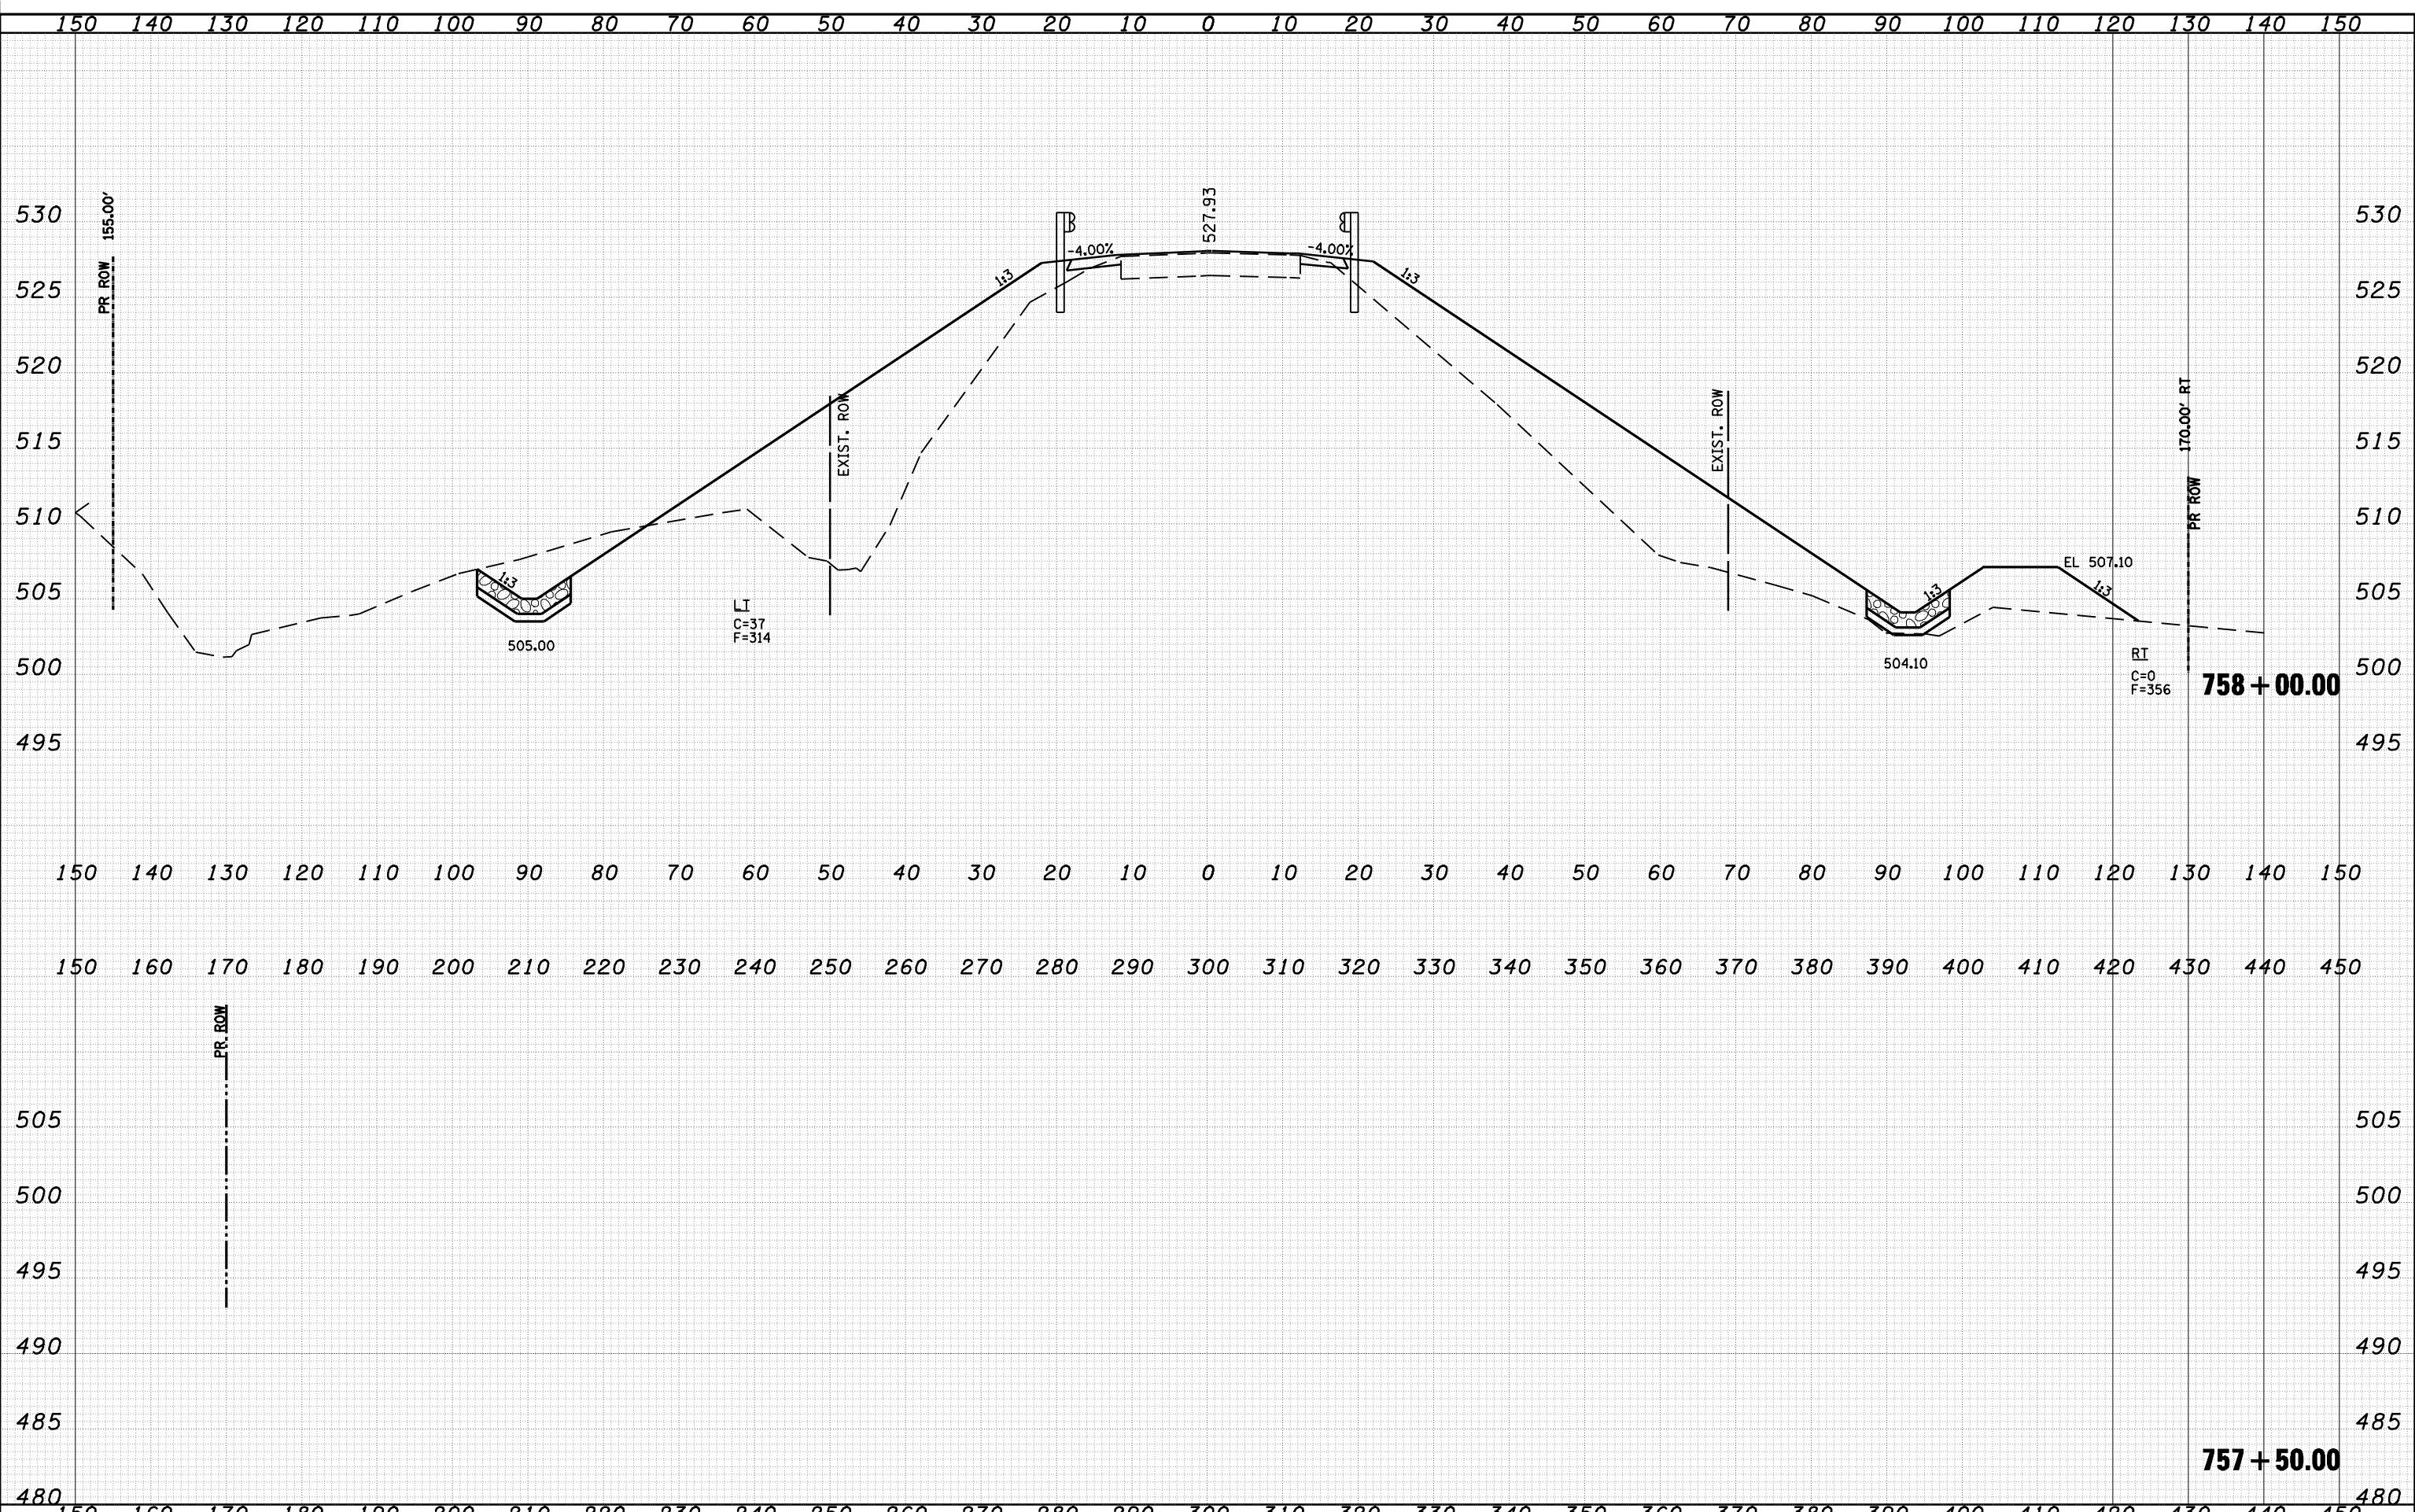

FILE NAME =	USER NAME = laughlinr1	DESIGNED -	REVISED -	<p align="center">STATE OF ILLINOIS DEPARTMENT OF TRANSPORTATION</p> <p align="center">CROSS SECTIONS</p>	F.A.P. RTE. 550	SECTION (9,10); 11(RS-1,B1)	COUNTY SCHUYLER	TOTAL SHEETS 86	SHEET NO. 75	
o:\pwwork\PWIDOT\LAUGHLINRL\dms25016\0653103-ah-t-xashte001.dgn		DRAWN -	REVISED -		SCALE:	SHEET NO.	OF SHEETS	STA. 758+00.00	TO STA. 758+00.00	ILLINOIS FED. AID PROJECT
		CHECKED -	REVISED -							
		DATE -	REVISED -							

758 + 00.00

757 + 50.00