


FINAL SURVEY NO.	SURVEYED PLOTTED AREAS CHECKED	DATE

ORIGINAL SURVEY NO.	SURVEYED PLOTTED AREAS CHECKED	DATE

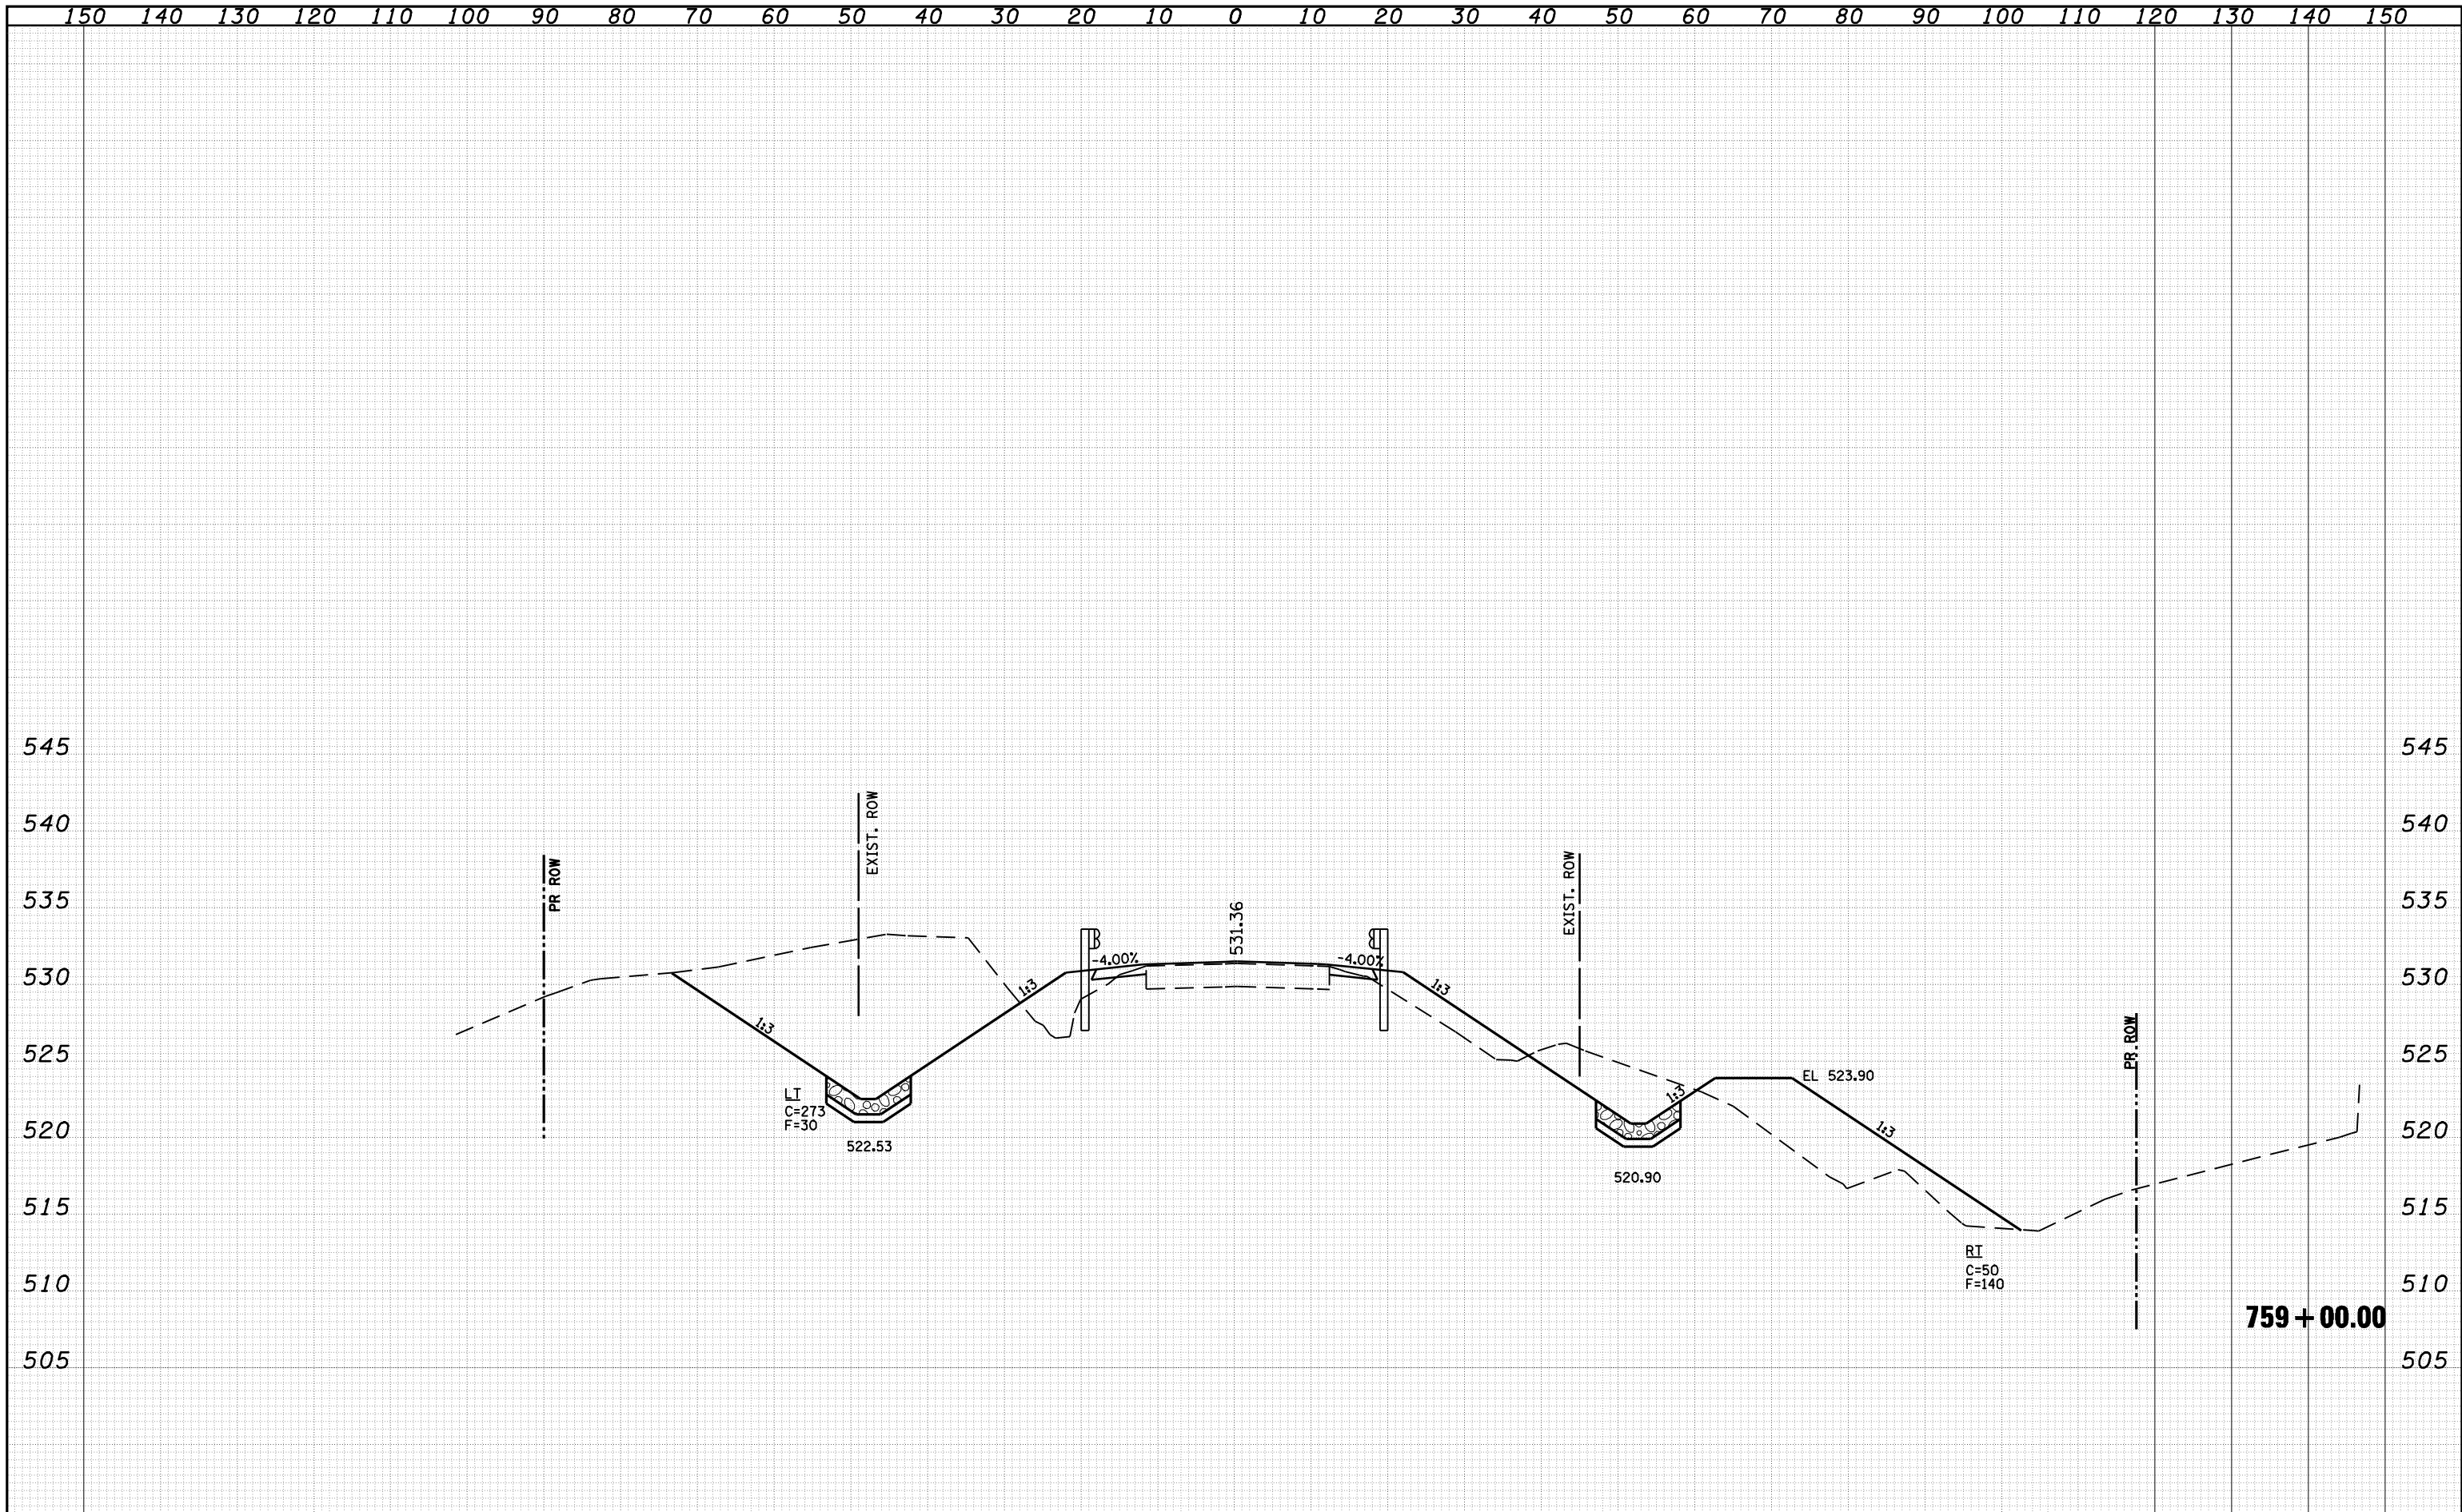

FILE NAME =	USER NAME = laughlinr1	DESIGNED -	REVISED -	STATE OF ILLINOIS DEPARTMENT OF TRANSPORTATION	CROSS SECTIONS			F.A.P. RTE. 550	SECTION (9,10); 11(RS-1,B1)	COUNTY SCHUYLER	TOTAL SHEETS 86	SHEET NO. 77
o:\pwork\PWIDOT\LAUGHLINRL\dms25016\0653103-ah-t-x-shite001.dgn		DRAWN -	REVISED -		SCALE:	SHEET NO.	OF SHEETS	STA. 759+00.00	TO STA. 759+00.00	ILLINOIS FED. AID PROJECT		
		CHECKED -	REVISED -							CONTRACT NO. 72802		
		DATE -	REVISED -									