


DATE	
BY	
SURVEYED	
PLOTTED	
TEMPLATE	
AREAS	
CHECKED	
FINAL SURVEY	
NOTE BOOK	
NO.	

DATE	
BY	
SURVEYED	
PLOTTED	
TEMPLATE	
AREAS	
CHECKED	
ORIGINAL SURVEY	
NOTE BOOK	
NO.	

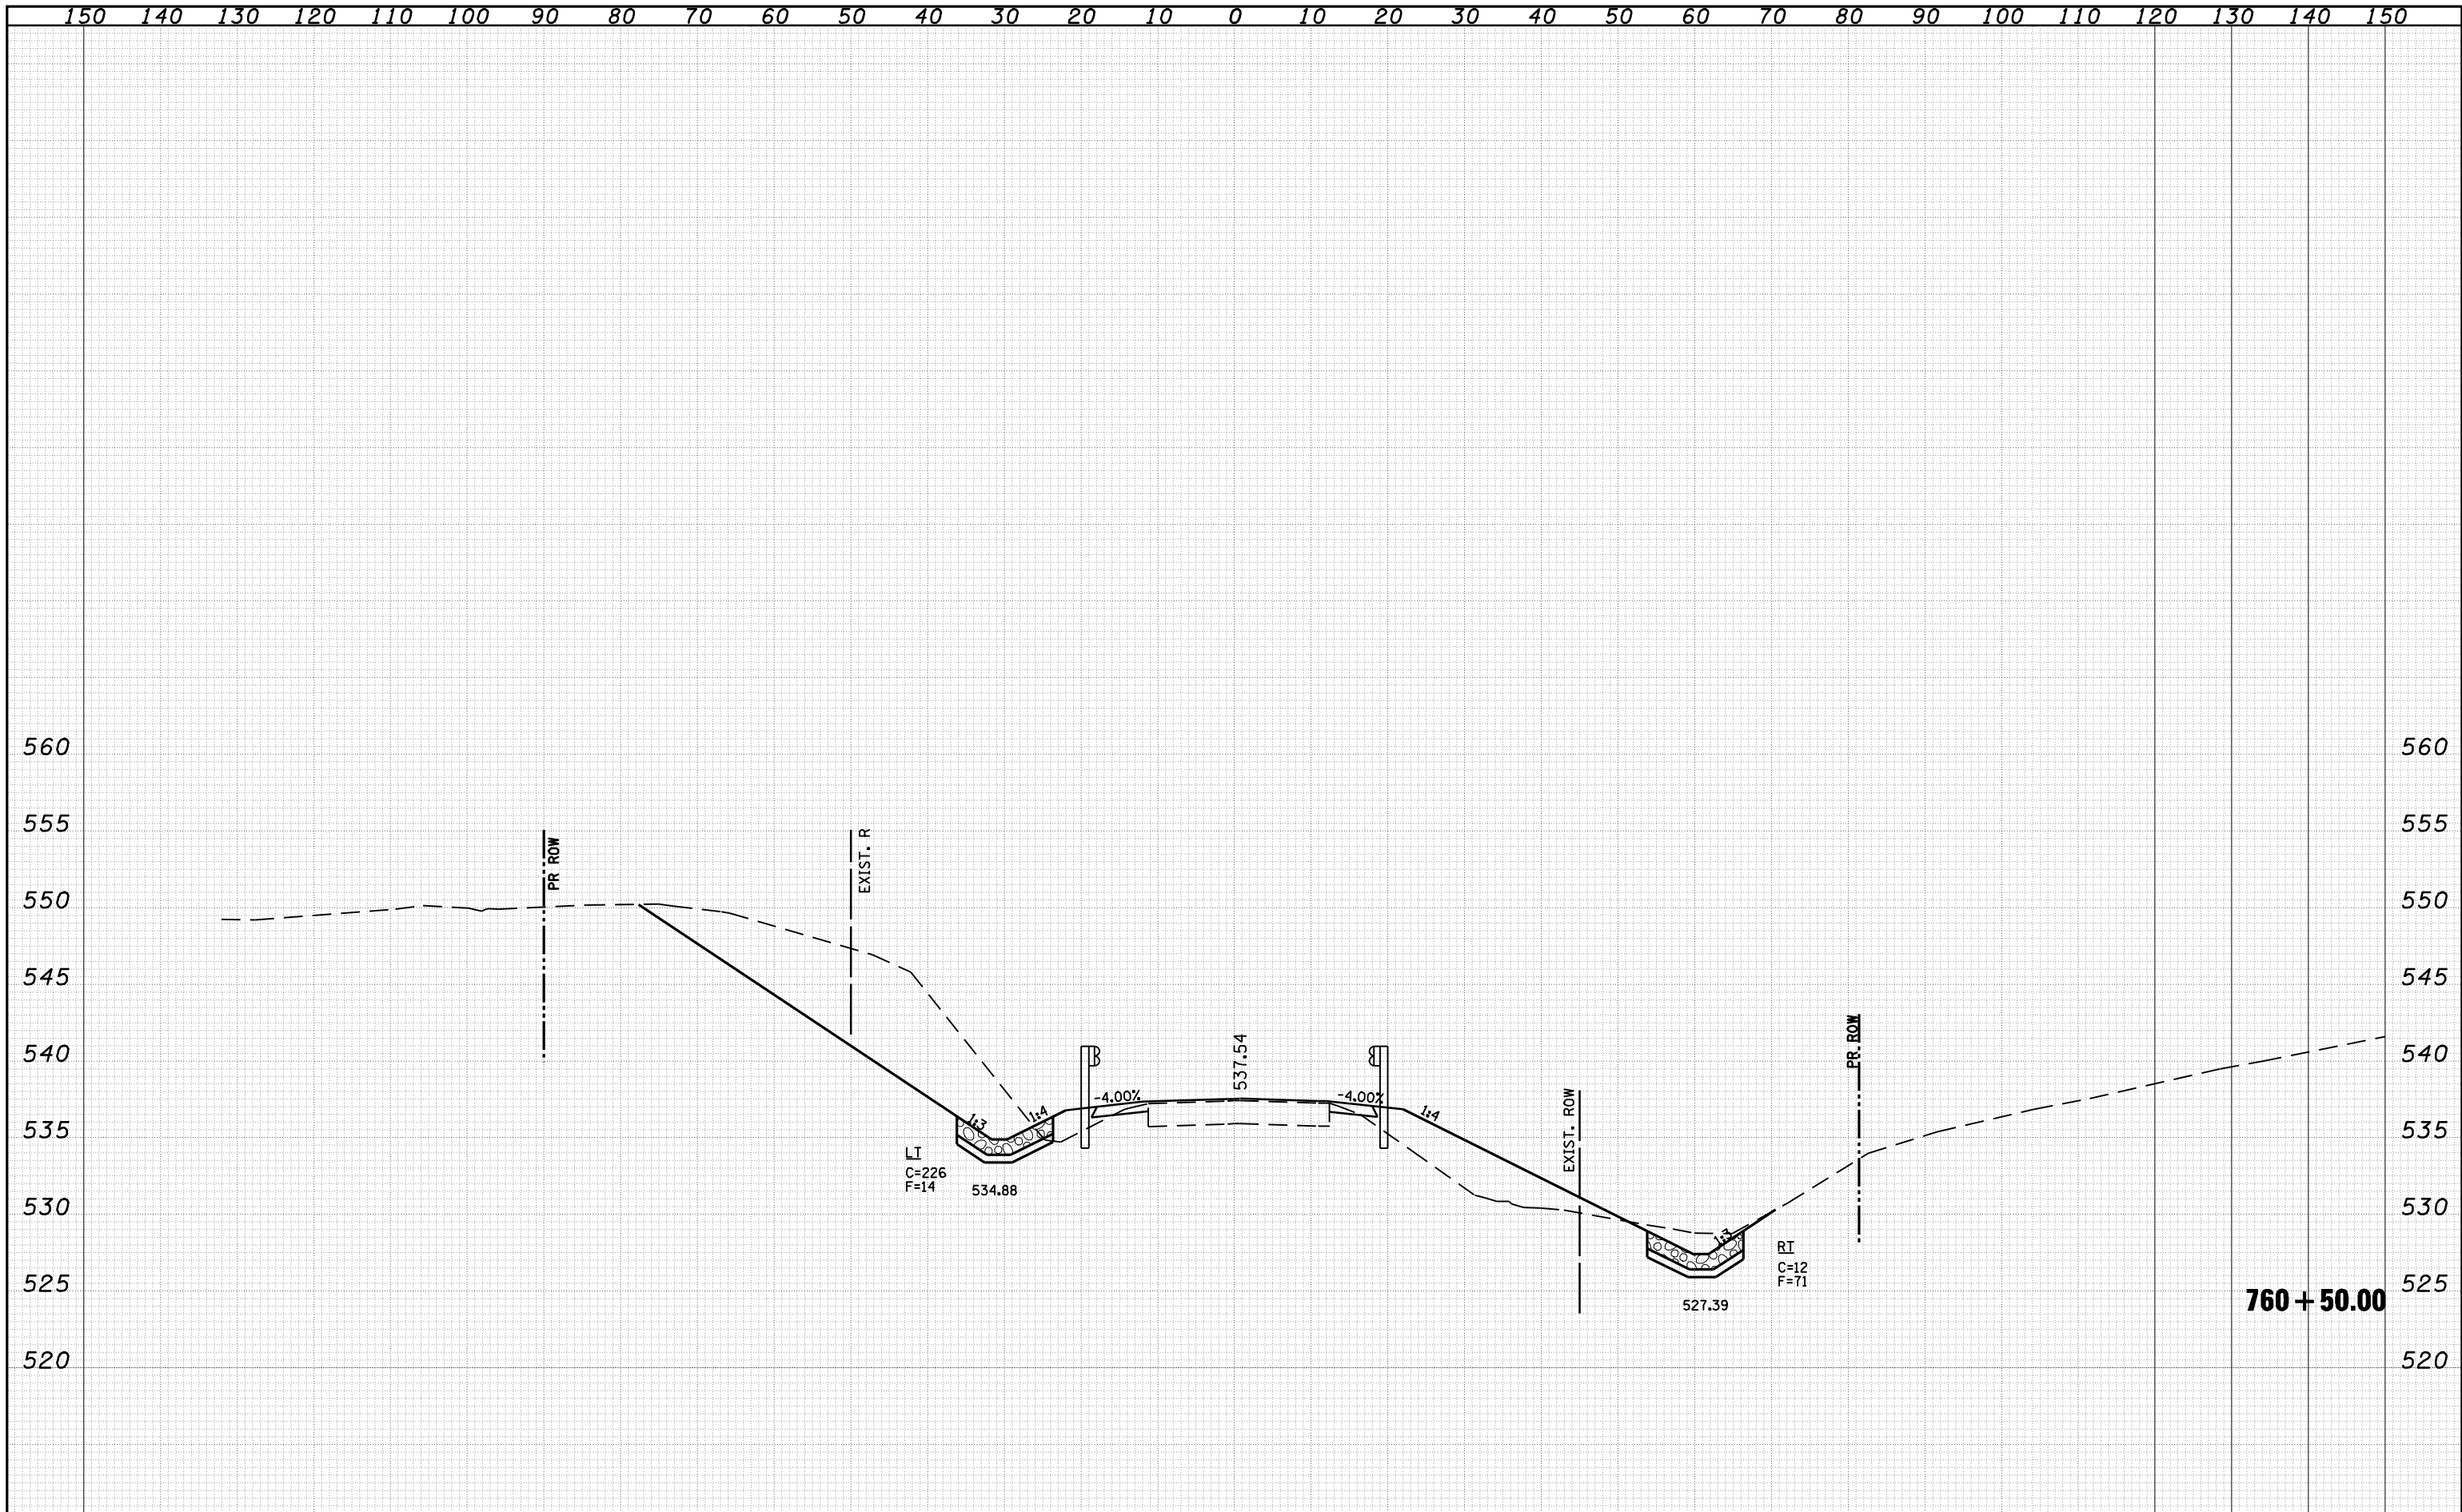

FILE NAME =	USER NAME = laughlinr1	DESIGNED -	REVISIED -	<p align="center">STATE OF ILLINOIS DEPARTMENT OF TRANSPORTATION</p> <p align="center">CROSS SECTIONS</p> <p>SCALE: SHEET NO. OF SHEETS STA. 760+50.00 TO STA. 760+50.00</p>
c:\pwwork\pwwid\DOT\LAUGHLINR1\dms25016\0653103-ah-t-x-shite001.dgn	PLOT SCALE = 20.0000' / IN.	DRAWN -	REVISIED -	
	PLOT DATE = Apr-06-2010 01:21:48PM	CHECKED -	REVISIED -	
		DATE -	REVISIED -	
F.A.P. RTE. 550	SECTION (9,10); 11(RS-1,B1)	COUNTY SCHUYLER	TOTAL SHEETS 86	SHEET NO. 80
CONTRACT NO. 72802				ILLINOIS FED. AID PROJECT

760 + 50.00