


DATE	
BY	
SURVEYED	
PLOTTED	
TEMPLATE	
AREAS	
CHECKED	
FINAL SURVEY NOTE BOOK NO.	

DATE	
BY	
SURVEYED	
PLOTTED	
TEMPLATE	
AREAS	
CHECKED	
ORIGINAL SURVEY NOTE BOOK NO.	

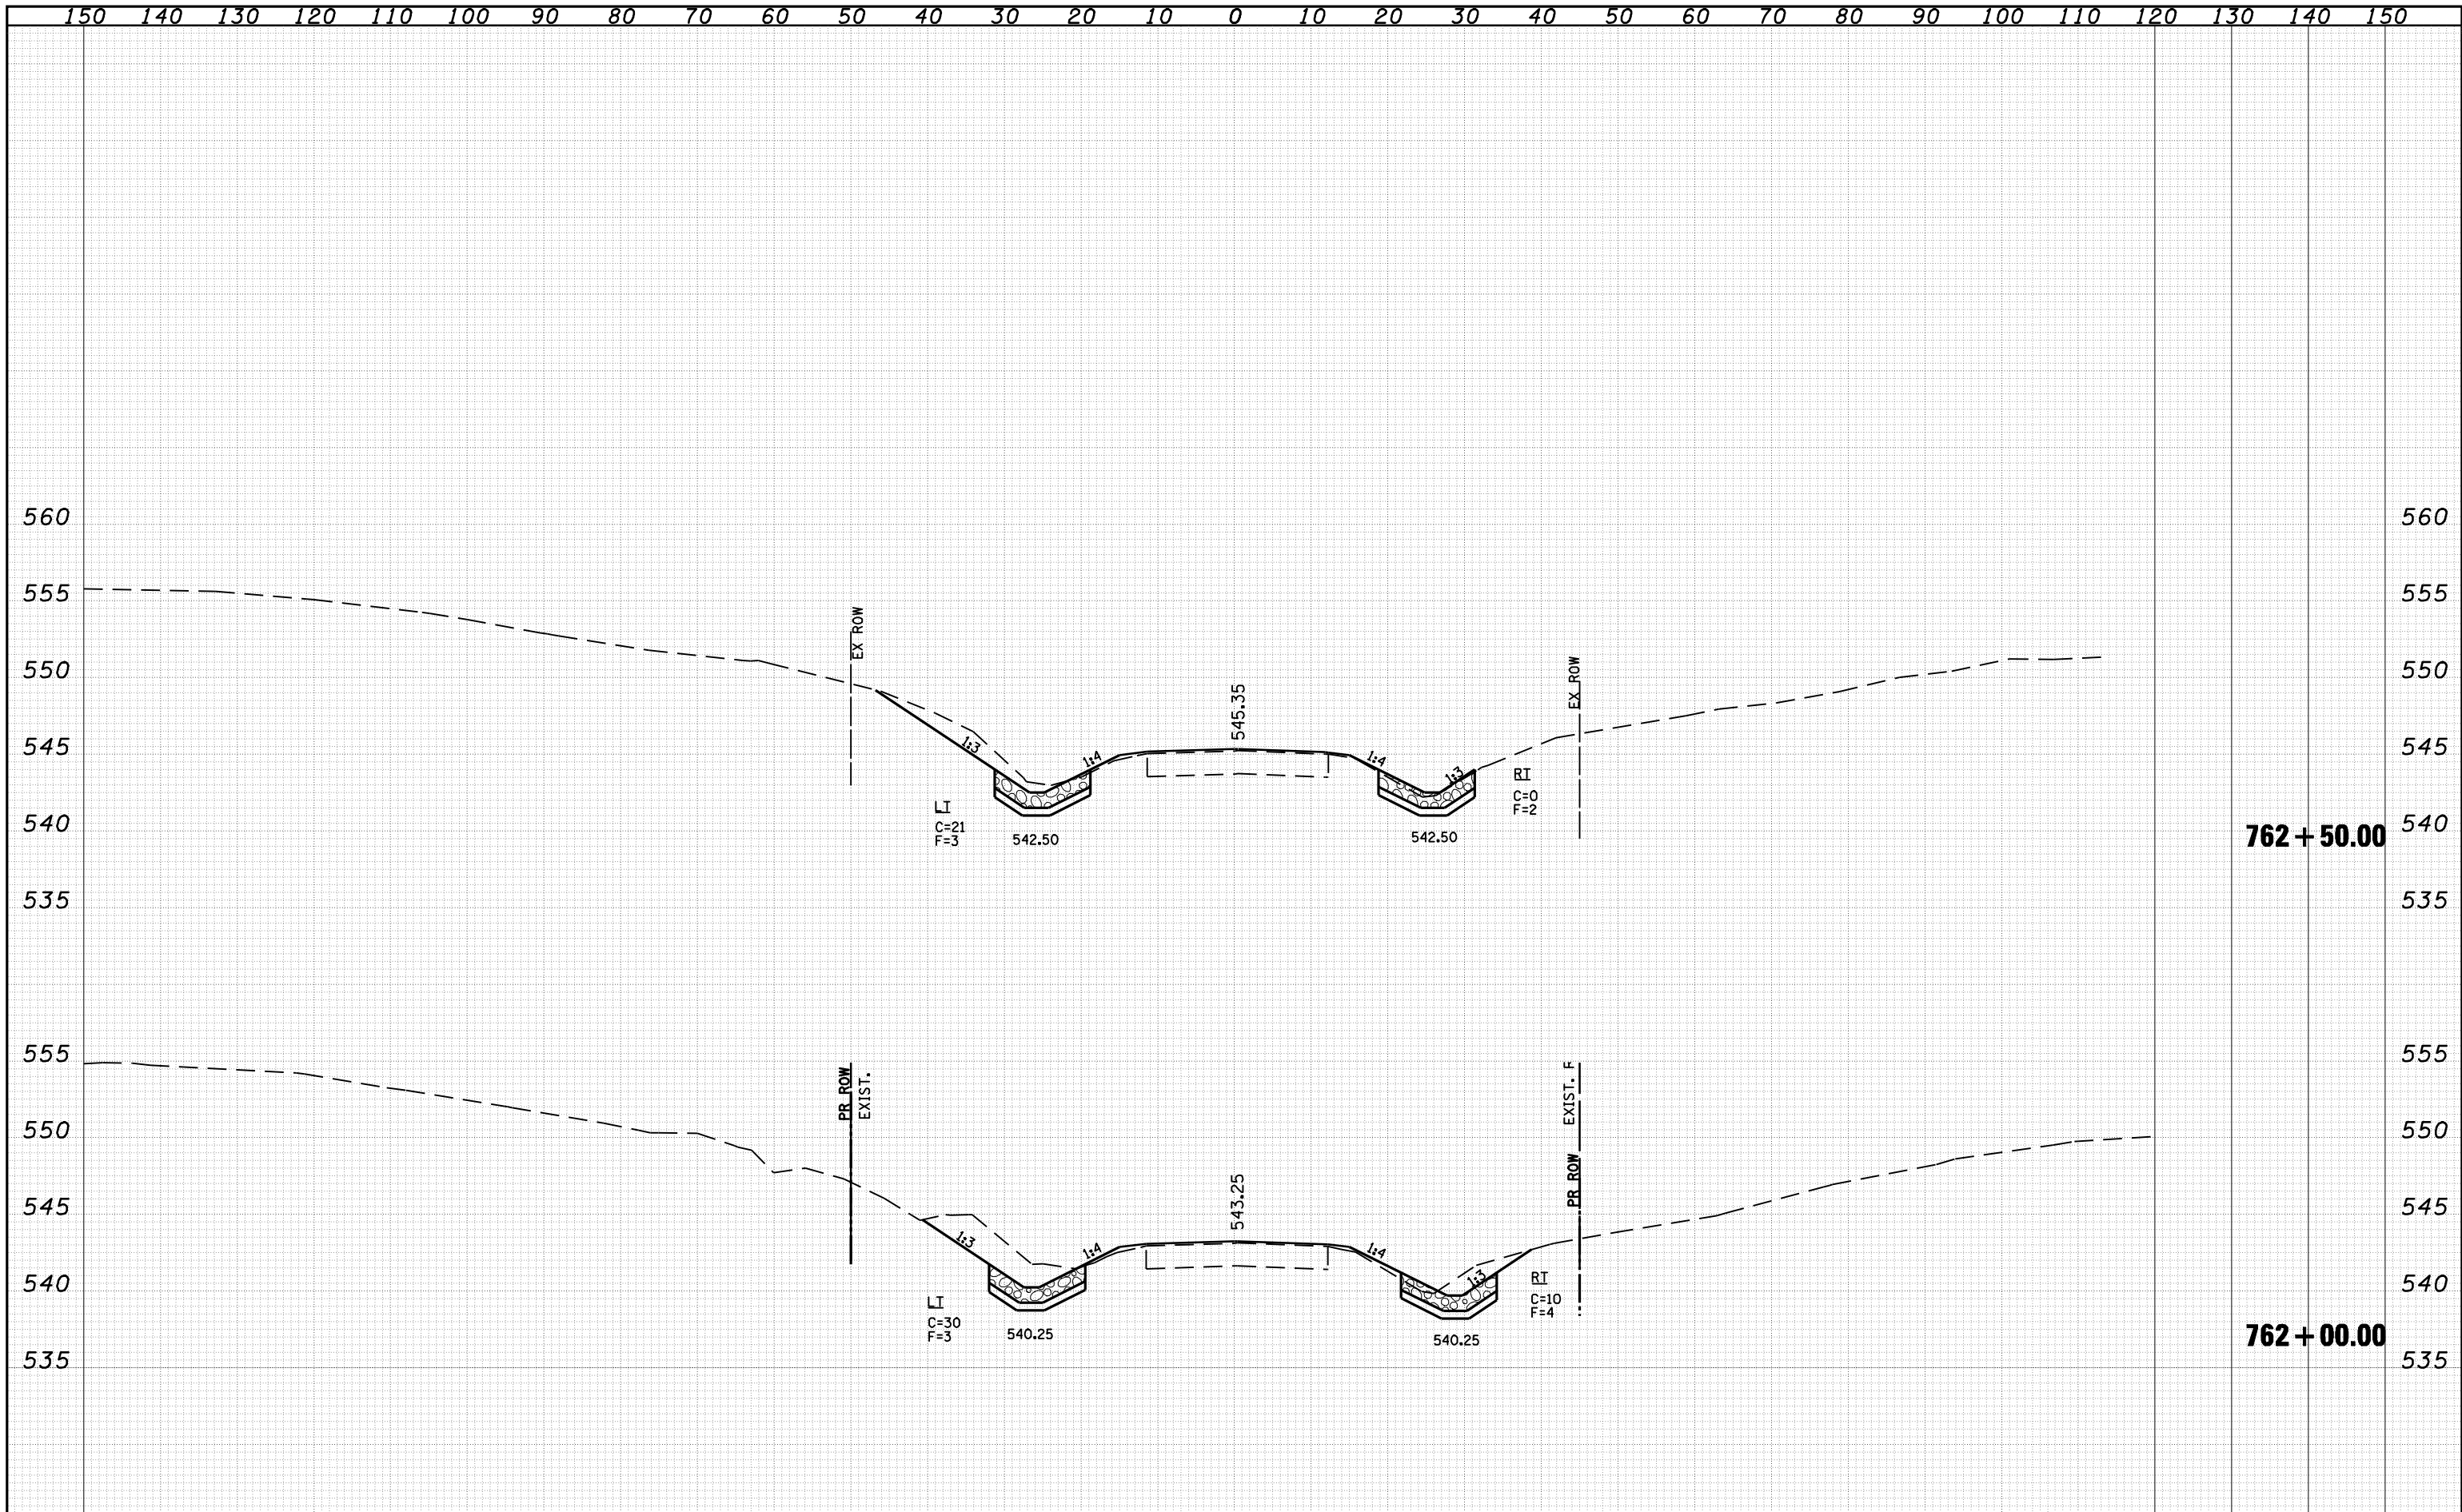

FILE NAME =	USER NAME = laughlinr1	DESIGNED -	REVISIED -	CROSS SECTIONS	F.A.P. RTE. 550	SECTION (9,10); 11(RS-1,B1)	COUNTY SCHUYLER	TOTAL SHEETS 86	SHEET NO. 82	
o:\pwork\PWIDOT\LAUGHLINRL\dms25016\0653103-ahh-xshh001.dgn		DRAWN -	REVISIED -		SCALE:	CONTRACT NO. 72802		ILLINOIS FED. AID PROJECT		
PLOT SCALE = 20.0000' / IN.		CHECKED -	REVISIED -		SHEET NO.	OF	SHEETS	STA. 762+00.00	TO STA. 762+50.00	
PLOT DATE = Apr-06-2010 01:22:01PM		DATE -	REVISIED -							

**STATE OF ILLINOIS
DEPARTMENT OF TRANSPORTATION**