


DATE	
BY	
SURVEYED	
PLOTTED	
TEMPLATE	
AREAS	
AREAS CHECKED	
FINAL SURVEY NOTE BOOK NO.	

DATE	
BY	
SURVEYED	
PLOTTED	
TEMPLATE	
AREAS	
AREAS CHECKED	
ORIGINAL SURVEY NOTE BOOK NO.	

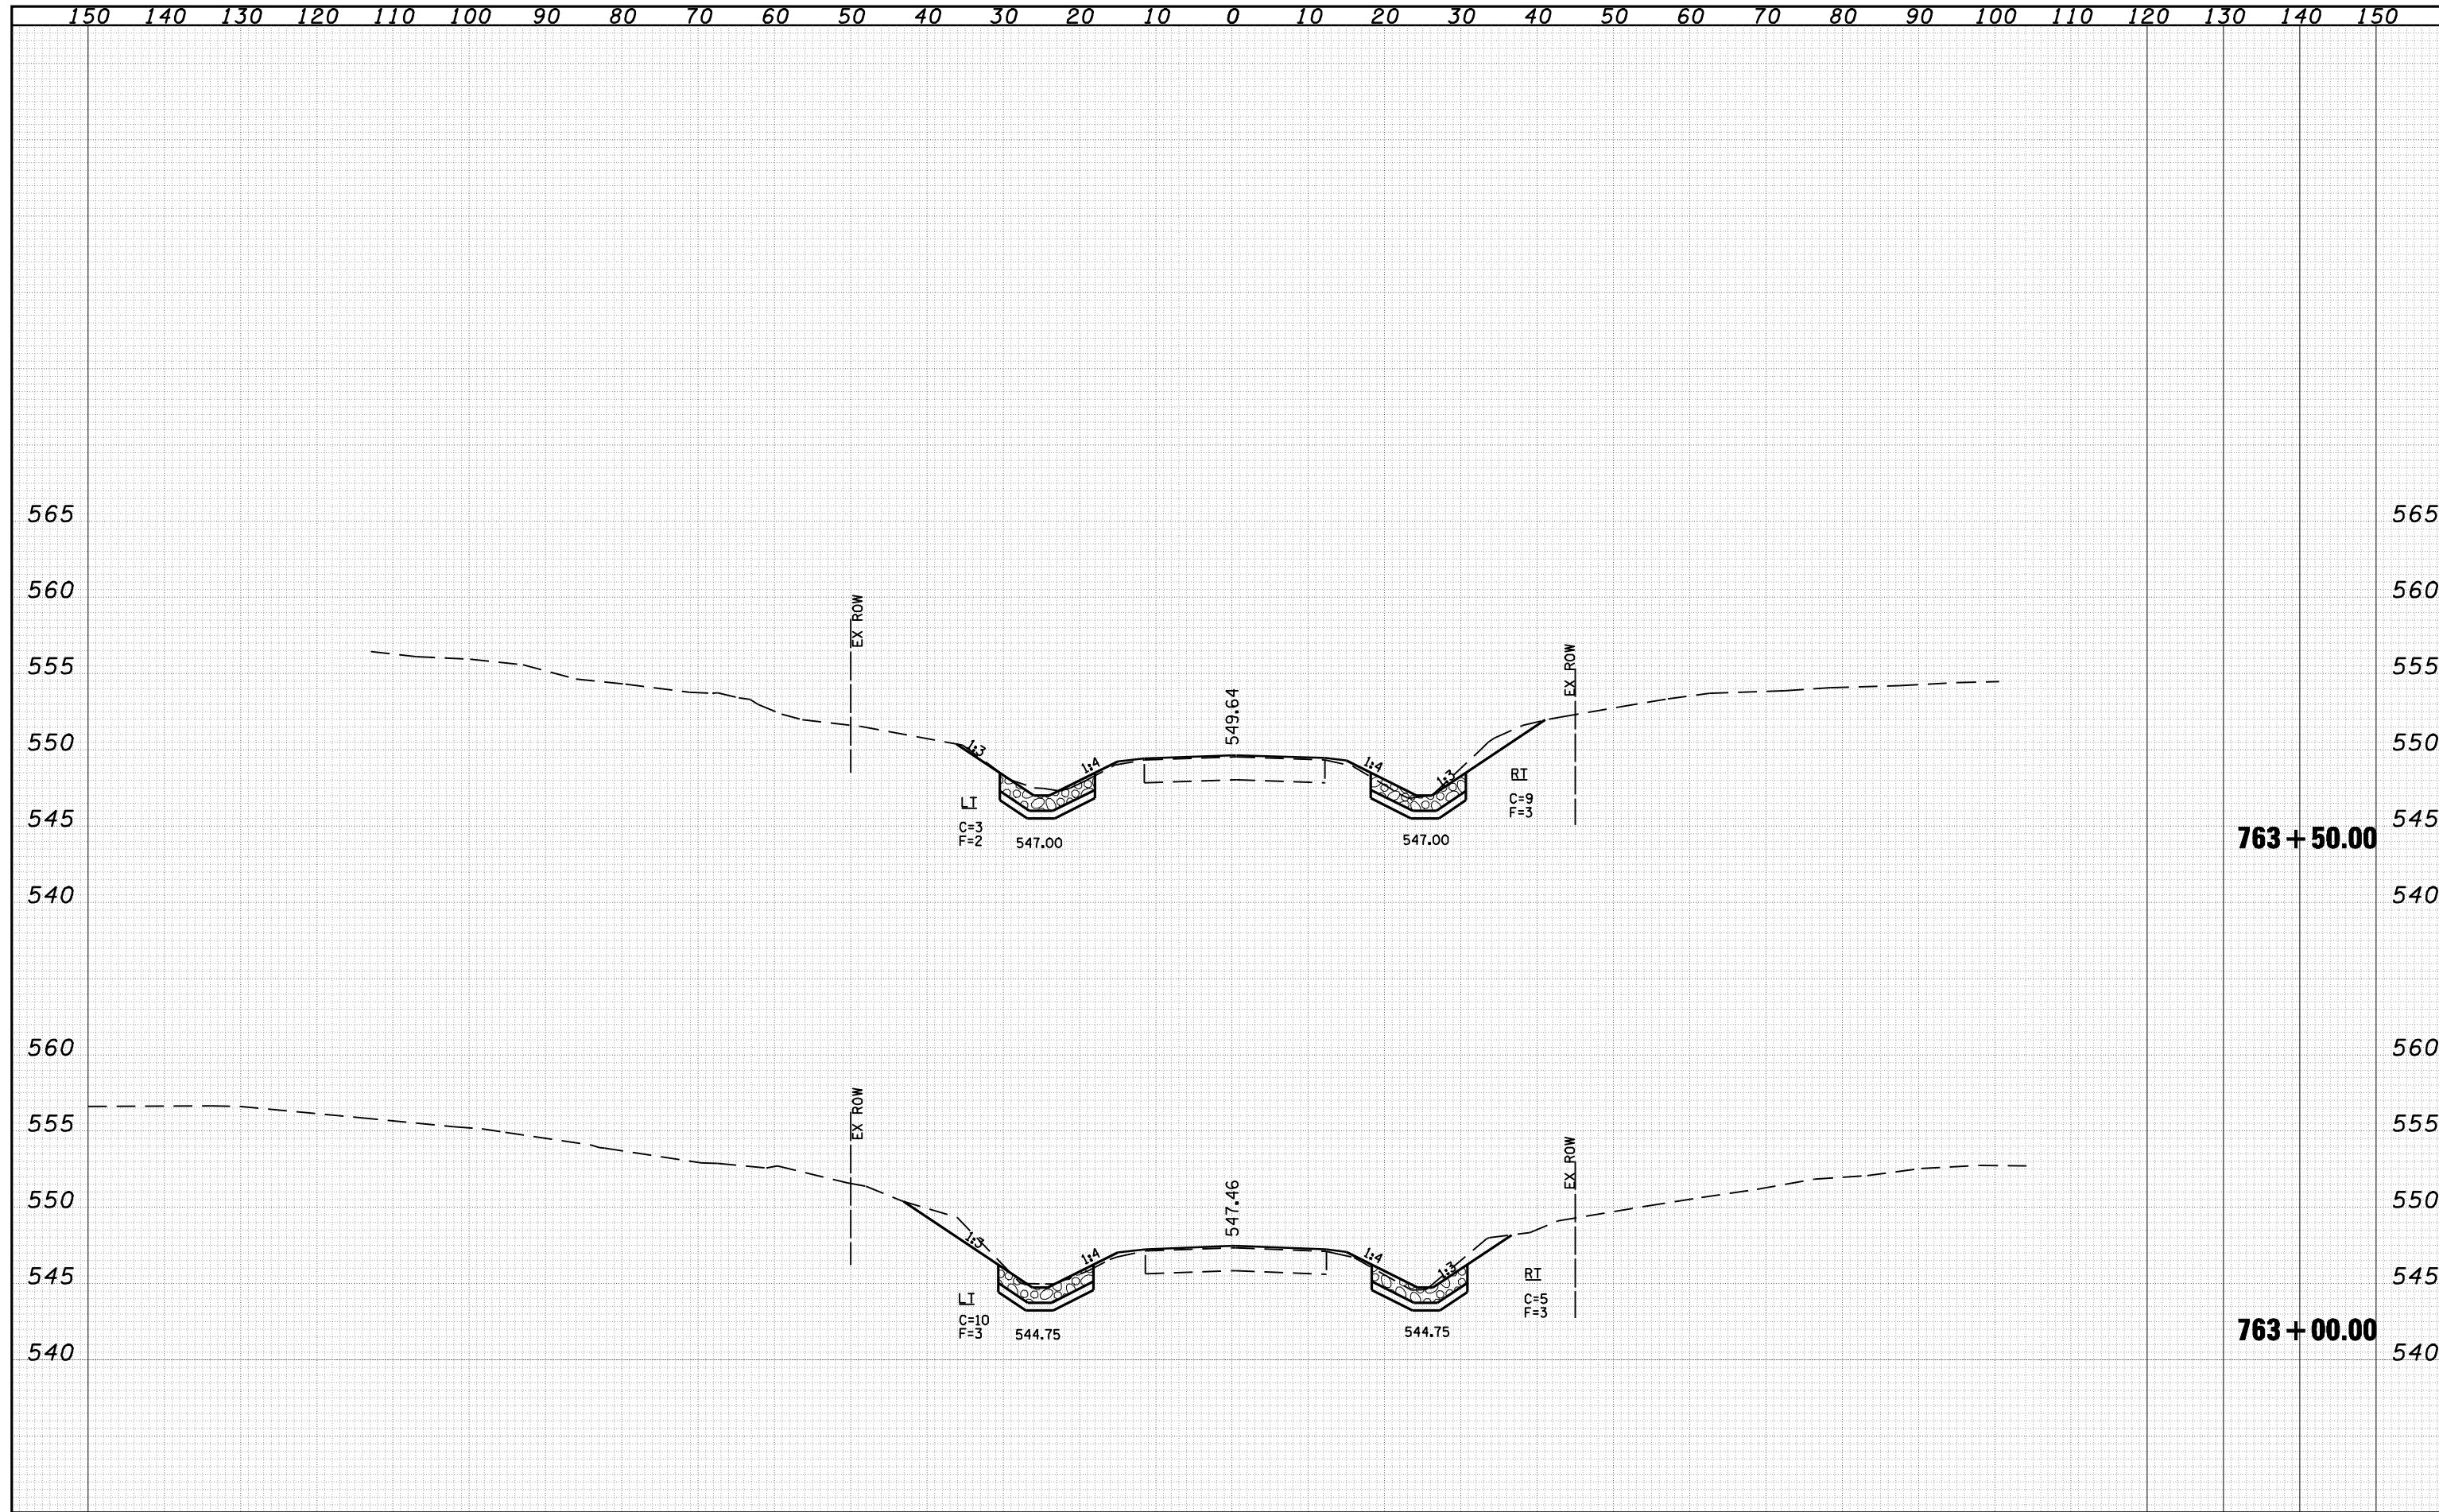

FILE NAME =	USER NAME = laughlinr1	DESIGNED -	REVISED -	STATE OF ILLINOIS DEPARTMENT OF TRANSPORTATION	CROSS SECTIONS			F.A.P. RTE. 550	SECTION (9,10)I; 11(RS-1,B1)	COUNTY SCHUYLER	TOTAL SHEETS 86	SHEET NO. 83
o:\pwork\PWIDOT\LAUGHLINRL\dms25016\D653103-ah-t-x-shite001.dgn		DRAWN -	REVISED -		SCALE:	SHEET NO.	OF SHEETS	STA. 763+00.00 TO STA. 763+50.00	CONTRACT NO. 72802		ILLINOIS FED. AID PROJECT	
PLOT SCALE = 20.0000' / IN.		CHECKED -	REVISED -									
PLOT DATE = Apr-06-2010 01:22:07PM		DATE -	REVISED -									