


| | |
|--------------|--|
| DATE | |
| BY | |
| SURVEYED | |
| PLOTTED | |
| TEMPLATE | |
| AREAS | |
| CHECKED | |
| FINAL SURVEY | |
| NOTE BOOK | |
| NO. | |

| | |
|-----------------|--|
| DATE | |
| BY | |
| SURVEYED | |
| PLOTTED | |
| TEMPLATE | |
| AREAS | |
| CHECKED | |
| ORIGINAL SURVEY | |
| NOTE BOOK | |
| NO. | |

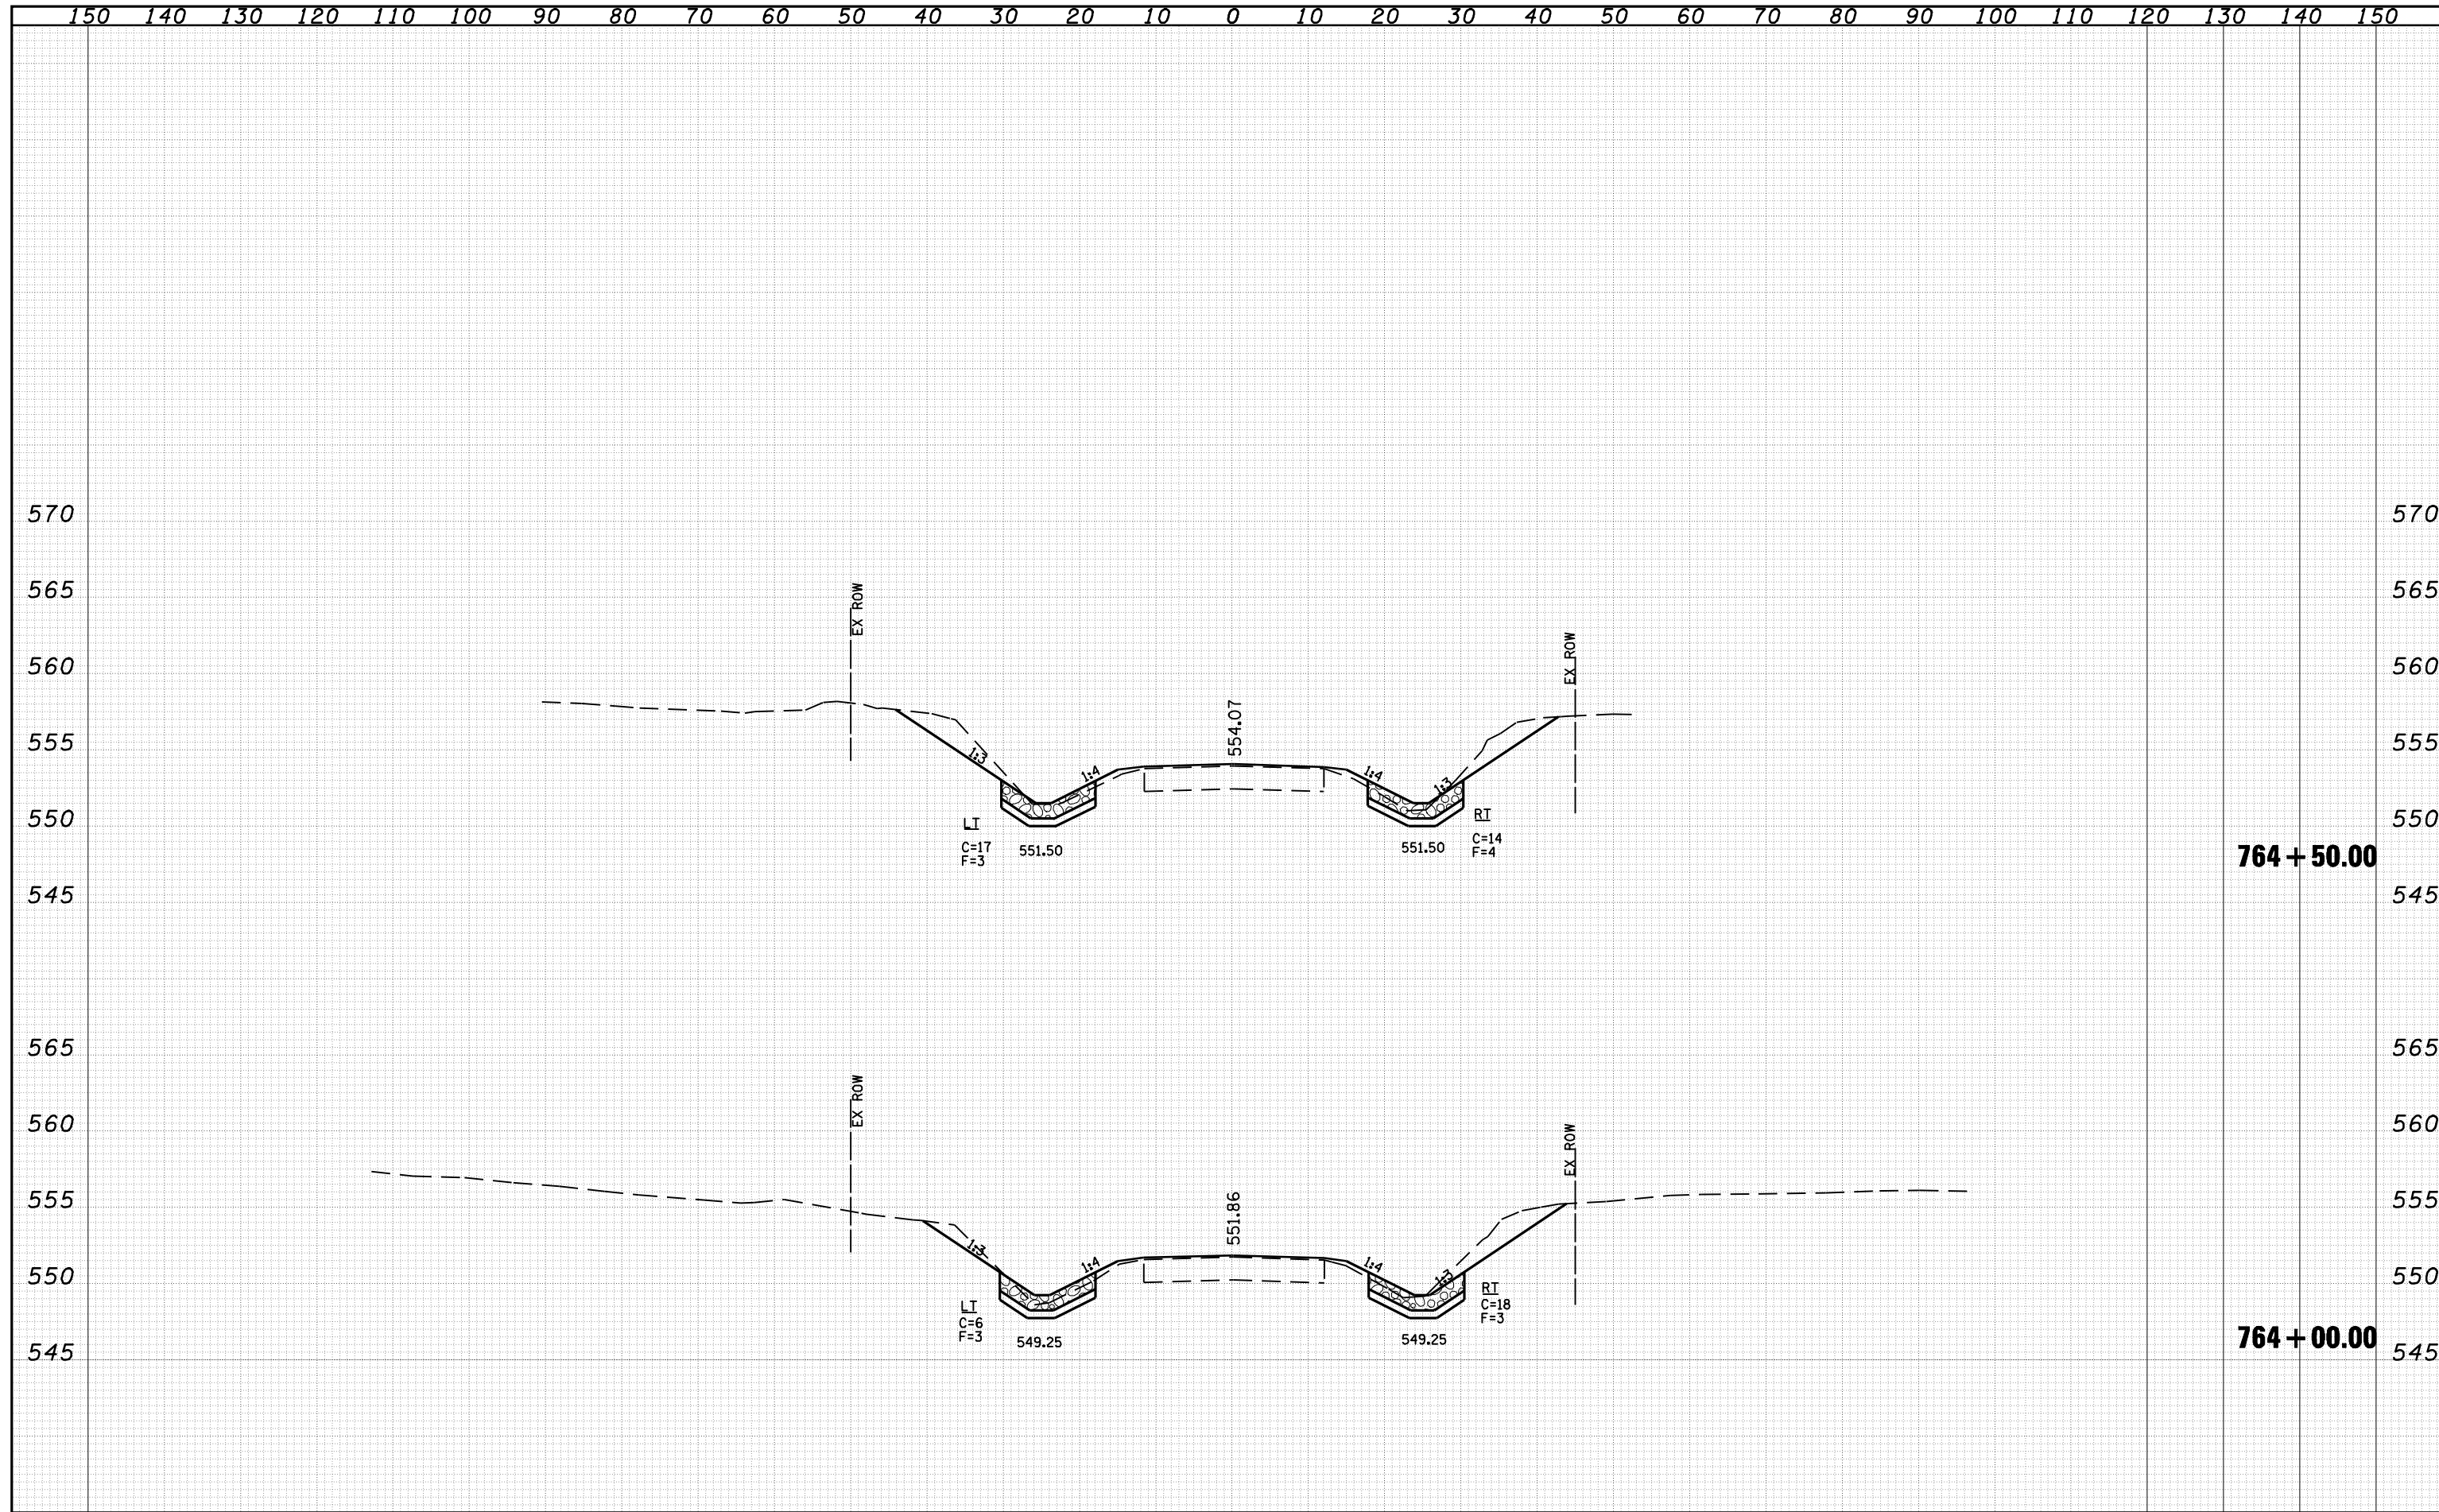

| FILE NAME = | USER NAME = laughlinr1 | DESIGNED - | REVISIED - | <p align="center">STATE OF ILLINOIS DEPARTMENT OF TRANSPORTATION</p> <p align="center">CROSS SECTIONS</p> <p>SCALE: SHEET NO. OF SHEETS STA. 764+00.00 TO STA. 764+50.00</p> | | | | | | | | | | | | | | | |
|--|------------------------|------------|--------------|--|-------------|---------|--------|--------------|-----------|-----|----------------------|----------|----|----|--------------------|--|--|--|--|
| o:\pwork\pwork\LAUGHLINR1\dms25016\0653103-ahh-xashta001.dgn | | DRAWN - | REVISIED - | | | | | | | | | | | | | | | | |
| | | CHECKED - | REVISIED - | | | | | | | | | | | | | | | | |
| | | DATE - | REVISIED - | | | | | | | | | | | | | | | | |
| PLOT SCALE = 20.0000' / IN. | | | | <table border="1"> <tr> <th>F.A.P. RTE.</th> <th>SECTION</th> <th>COUNTY</th> <th>TOTAL SHEETS</th> <th>SHEET NO.</th> </tr> <tr> <td>550</td> <td>(9,10)I; 11(RS-1,B1)</td> <td>SCHUYLER</td> <td>86</td> <td>84</td> </tr> <tr> <td colspan="5">CONTRACT NO. 72802</td> </tr> </table> | F.A.P. RTE. | SECTION | COUNTY | TOTAL SHEETS | SHEET NO. | 550 | (9,10)I; 11(RS-1,B1) | SCHUYLER | 86 | 84 | CONTRACT NO. 72802 | | | | |
| F.A.P. RTE. | SECTION | COUNTY | TOTAL SHEETS | SHEET NO. | | | | | | | | | | | | | | | |
| 550 | (9,10)I; 11(RS-1,B1) | SCHUYLER | 86 | 84 | | | | | | | | | | | | | | | |
| CONTRACT NO. 72802 | | | | | | | | | | | | | | | | | | | |
| PLOT DATE = Apr-06-2010 01:22:13PM | | | | ILLINOIS FED. AID PROJECT | | | | | | | | | | | | | | | |