


DATE	
BY	
FINAL SURVEY	SURVEYED
NOTE BOOK	PLOTTED
NO.	AREAS CHECKED

DATE	
BY	
ORIGINAL SURVEY	SURVEYED
NOTE BOOK	PLOTTED
NO.	AREAS CHECKED

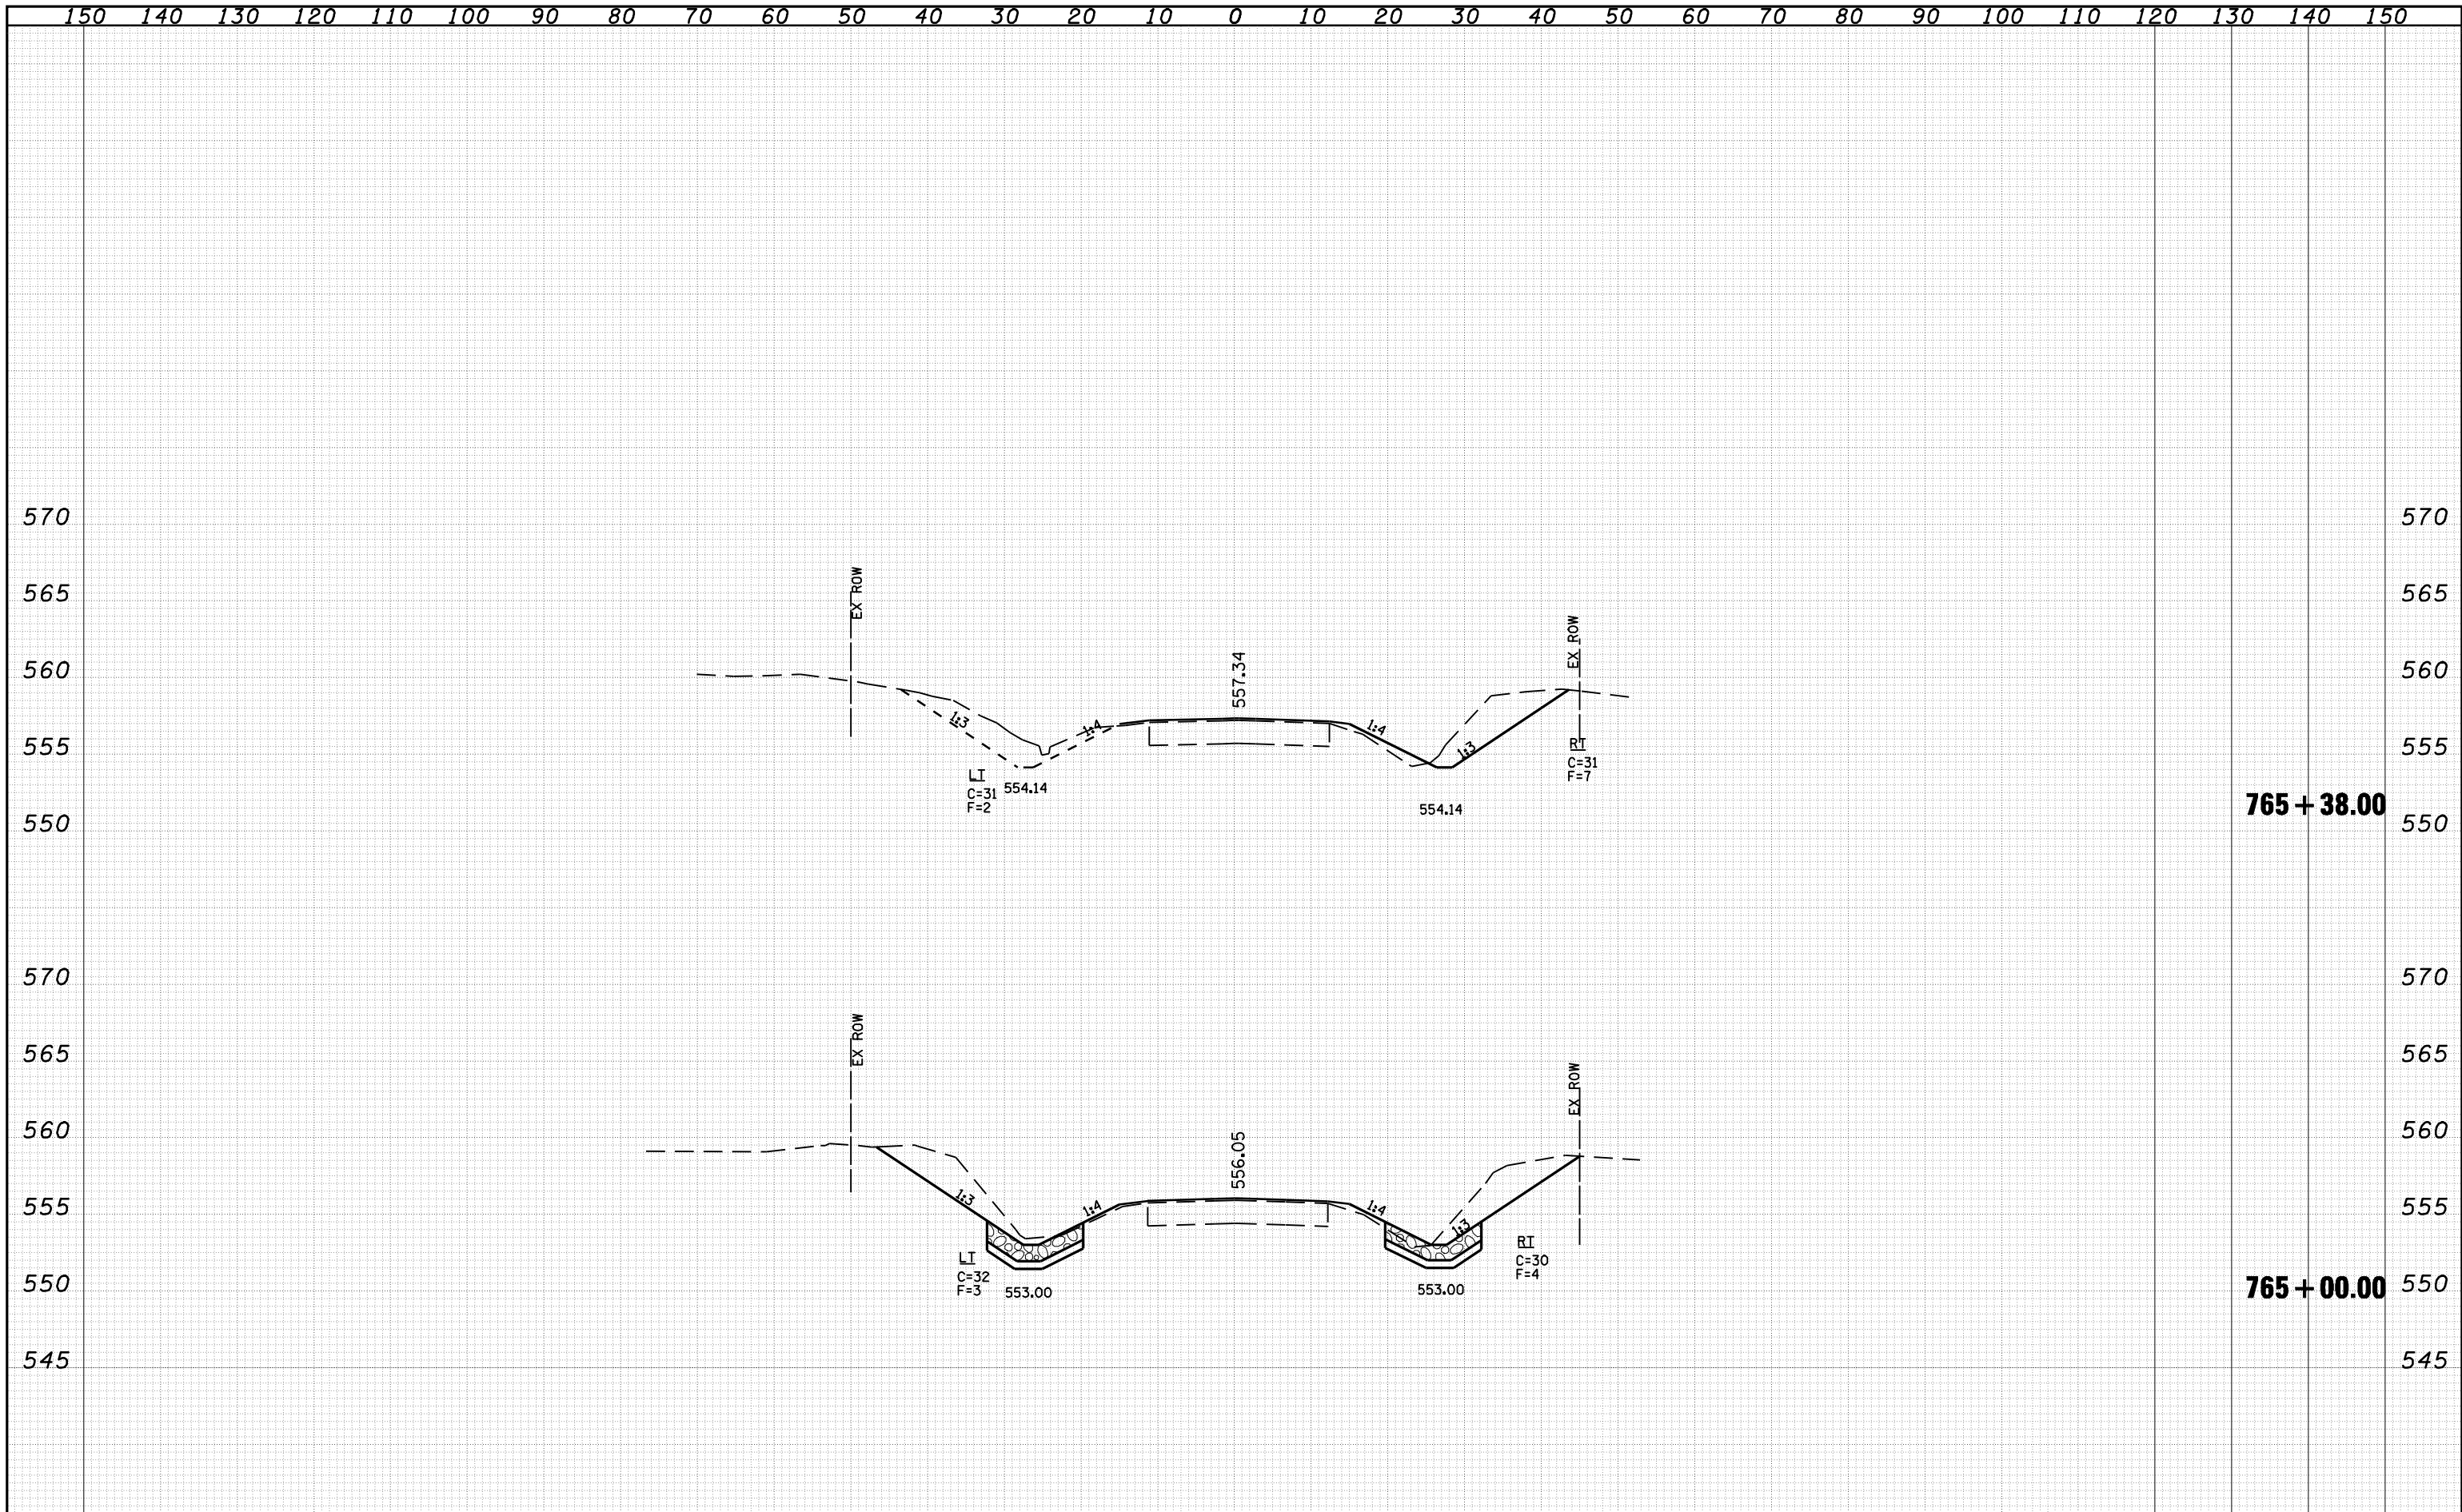

FILE NAME =	USER NAME = laughlinr1	DESIGNED -	REVISED -	<p align="center">STATE OF ILLINOIS DEPARTMENT OF TRANSPORTATION</p> <p align="center">CROSS SECTIONS</p> <p>SCALE: SHEET NO. OF SHEETS STA. 765+00.00 TO STA. 765+38.00</p>
c:\pwwork\pwidot\LAUGHLINRL\dms25016\0653103-ah-t-x-shite001.dgn	PLOT SCALE = 20.0000' / IN.	DRAWN -	REVISED -	
	PLOT DATE = Apr-06-2010 01:22:20PM	CHECKED -	REVISED -	
		DATE -	REVISED -	
F.A.P. RTE. 550	SECTION (9,10)I; 11(RS-1,B1)	COUNTY SCHUYLER	TOTAL SHEETS 86	SHEET NO. 85
			CONTRACT NO. 72802	
ILLINOIS FED. AID PROJECT				