


DATE	
BY	
FINAL SURVEY	SURVEYED
NOTE BOOK	PLOTTED
NO.	AREAS CHECKED

DATE	
BY	
ORIGINAL SURVEY	SURVEYED
NOTE BOOK	PLOTTED
NO.	AREAS CHECKED

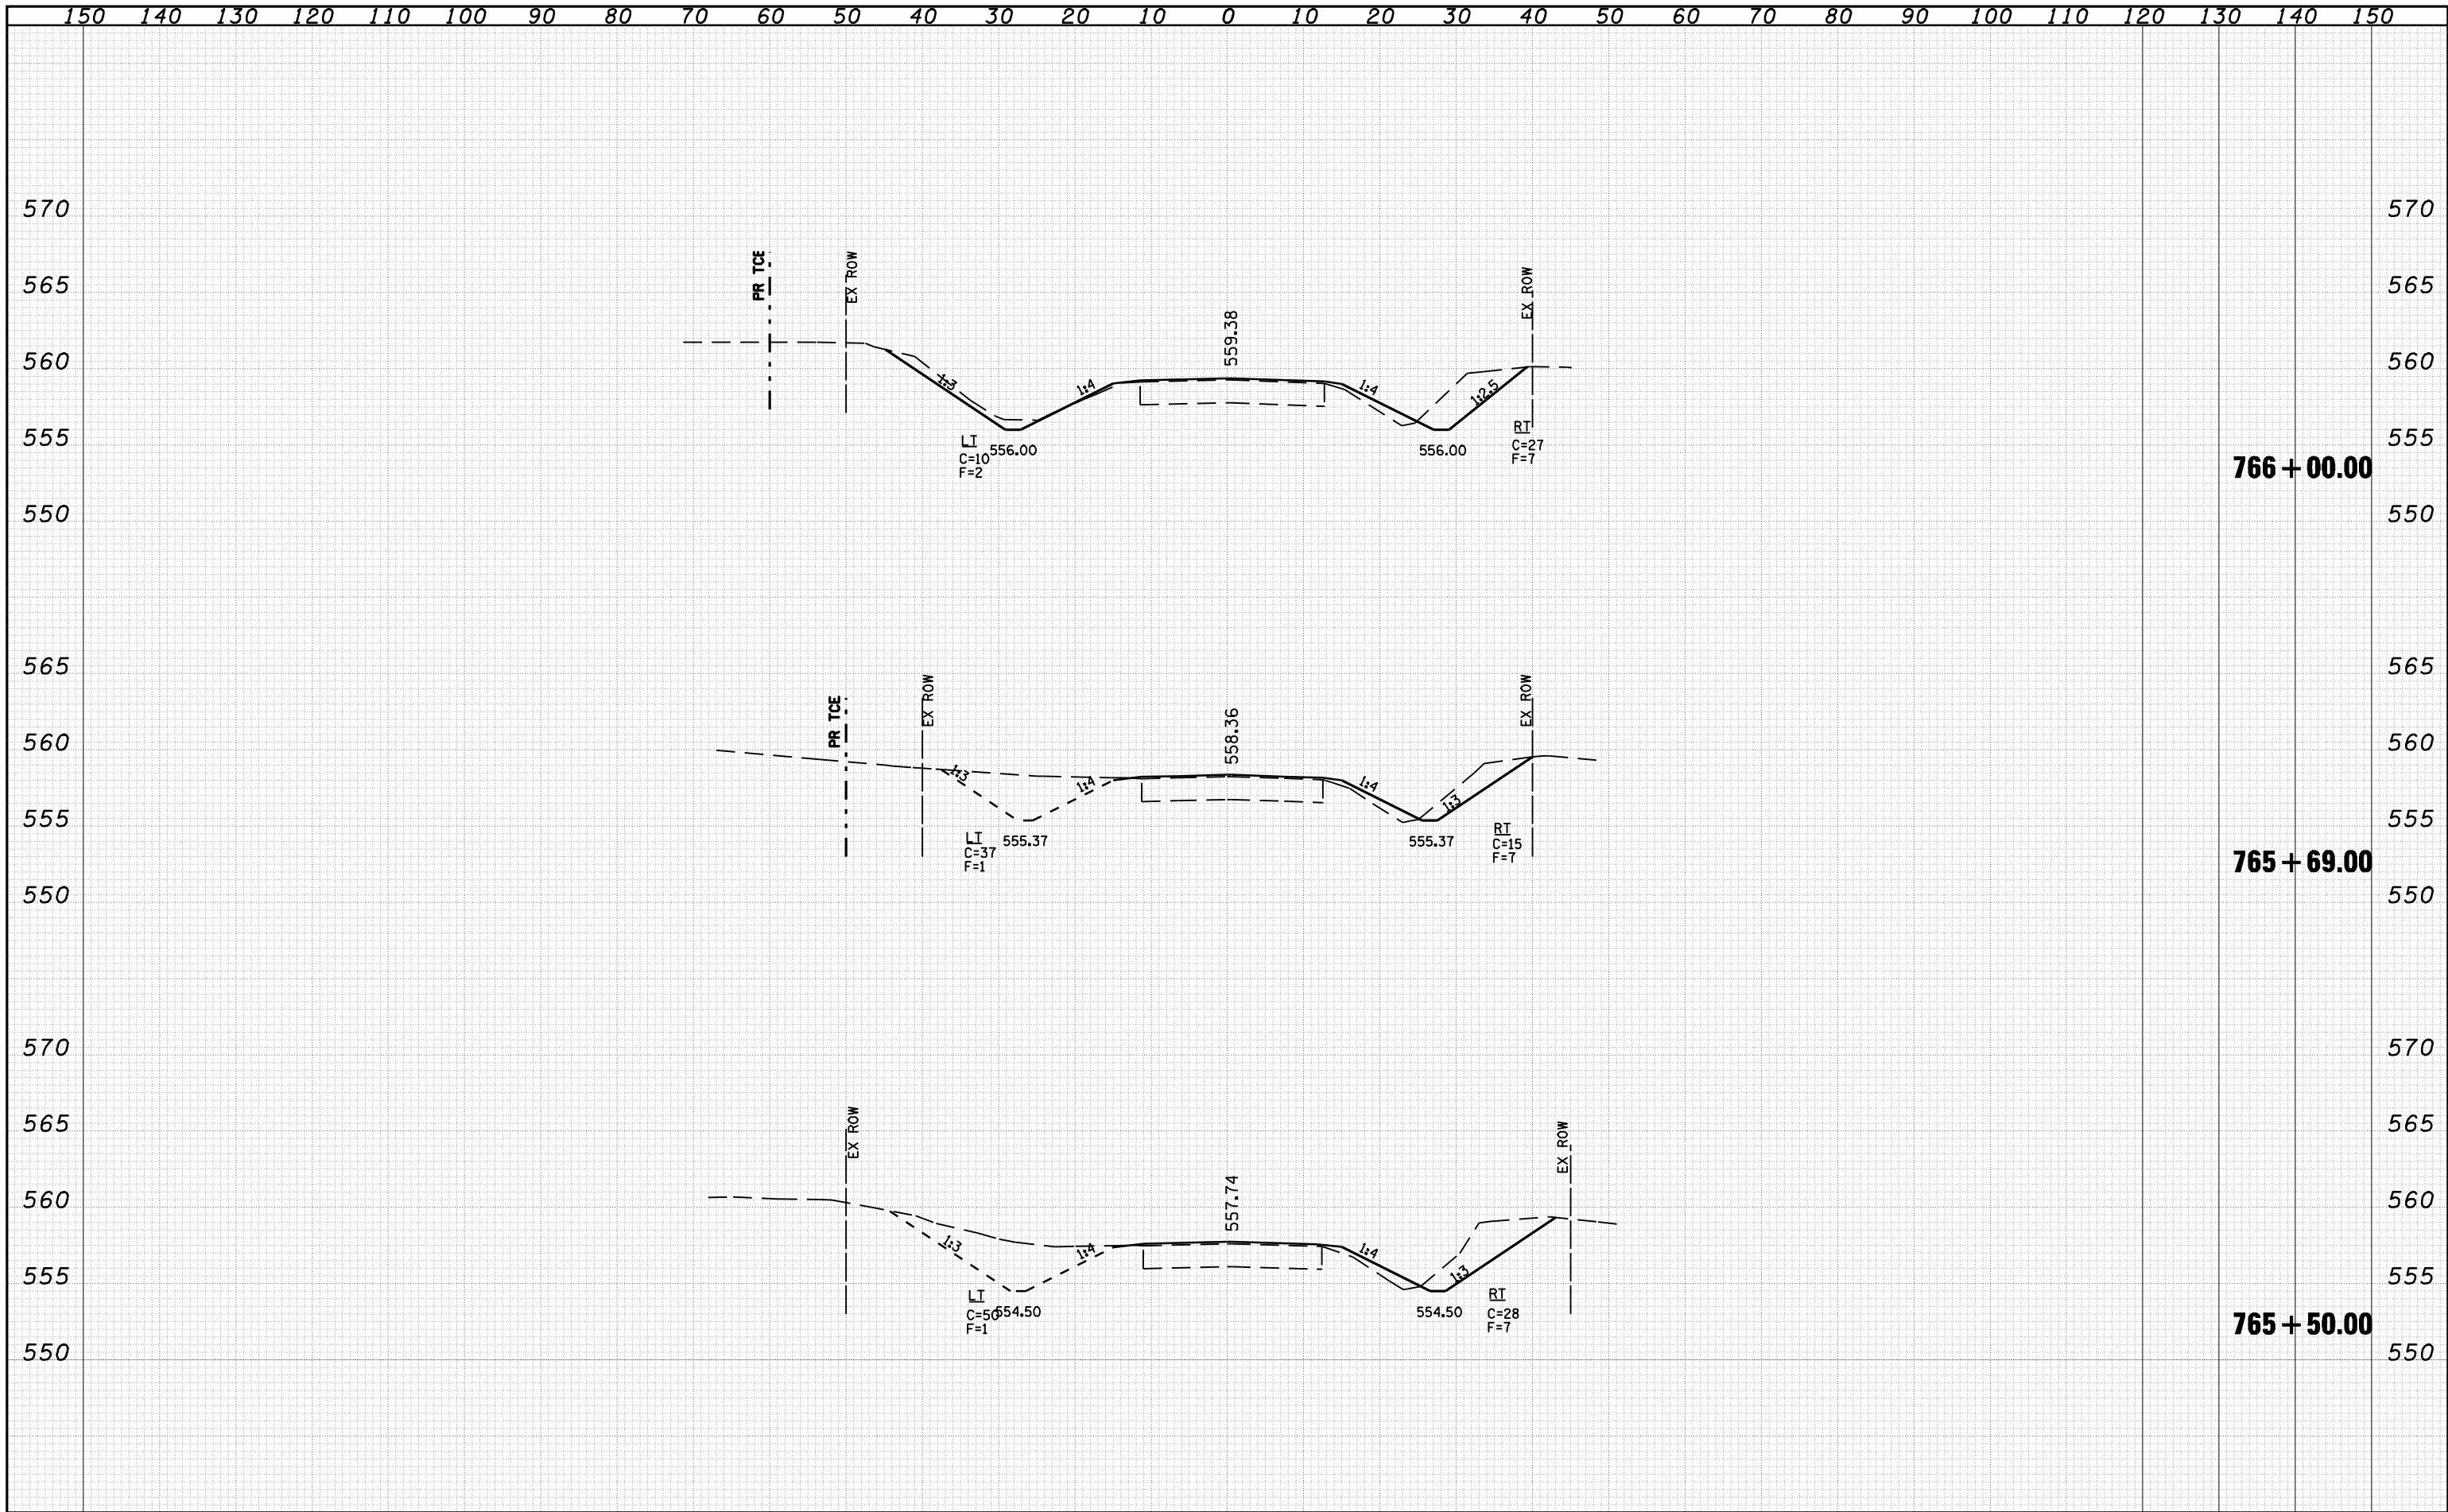

FILE NAME =	USER NAME = laughlinr1	DESIGNED -	REVISED -	<p align="center">STATE OF ILLINOIS DEPARTMENT OF TRANSPORTATION</p> <p align="center">CROSS SECTIONS</p>	F.A.P. RTE. 550	SECTION (9,10)I; 11(RS-1,B1)	COUNTY SCHUYLER	TOTAL SHEETS 86	SHEET NO. 86	
o:\pwork\PWIDOT\LAUGHLINRL\dms25016\0653103-ahh-xashite001.dgn		DRAWN -	REVISED -		SCALE:	SHEET NO.	OF SHEETS	STA. 765+50.00 TO STA. 766+00.00	CONTRACT NO. 72802	
PLOT SCALE = 20.0000' / IN.		CHECKED -	REVISED -		ILLINOIS FED. AID PROJECT					
PLOT DATE = Apr-06-2010 01:22:26PM		DATE -	REVISED -							