


- LEGEND**
- ① EXIST. P.C.C. PAVEMENT 9"-6"-9"
 - ② EXIST. BITUMINOUS BASE COURSE 13 1/4"
 - ③ EXIST. BITUMINOUS BASE COURSE WIDENING 9"
 - ④ EXIST. BITUMINOUS CONCRETE LEVELING BINDER, VARIABLE DEPTH
 - ⑤ EXIST. BITUMINOUS OVERLAY 5"
 - ⑥ EXIST. BITUMINOUS SHOULDERS 8"
 - ⑦ EXIST. CONCRETE CURB & GUTTER, TYPE B-6.24
 - ⑧ EXIST. CONCRETE GUTTER, TYPE A (MODIFIED)
 - ⑨ EXIST. AGGREGATE SHOULDER
 - ⑩ PROP. HOT-MIX ASPHALT SURFACE REMOVAL (VARIABLE DEPTH) *
 - ⑪ PROP. HOT-MIX ASPHALT SURFACE REMOVAL 2 1/4"
 - ⑫ PROP. LEVELING BINDER (MACHINE METHOD), N50 3/4"
 - ⑬ PROP. HOT-MIX ASPHALT SURFACE COURSE, MIX "C", N50 1 1/2"
 - ⑭ PROP. HOT-MIX ASPHALT SHOULDERS
 - ⑮ PROP. AGGREGATE SHOULDERS, TYPE B
 - ⑯ PROP. PAINT PAVEMENT MARKING - LINE 5"


- (3) STA 44+80.00 TO STA 47+22.00 [242.0']
- (20) STA 189+50.00 TO STA 191+36.00 [186.0']
- (22) STA 198+20.00 TO STA 200+65.00 [245.0']
- (25) STA 215+96.00 TO STA 217+96.00 [200.0']
- (33) STA 263+64.00 TO STA 264+72.00 [108.0']

* NOMINAL MILLING DEPTH 1/2" @ 6'

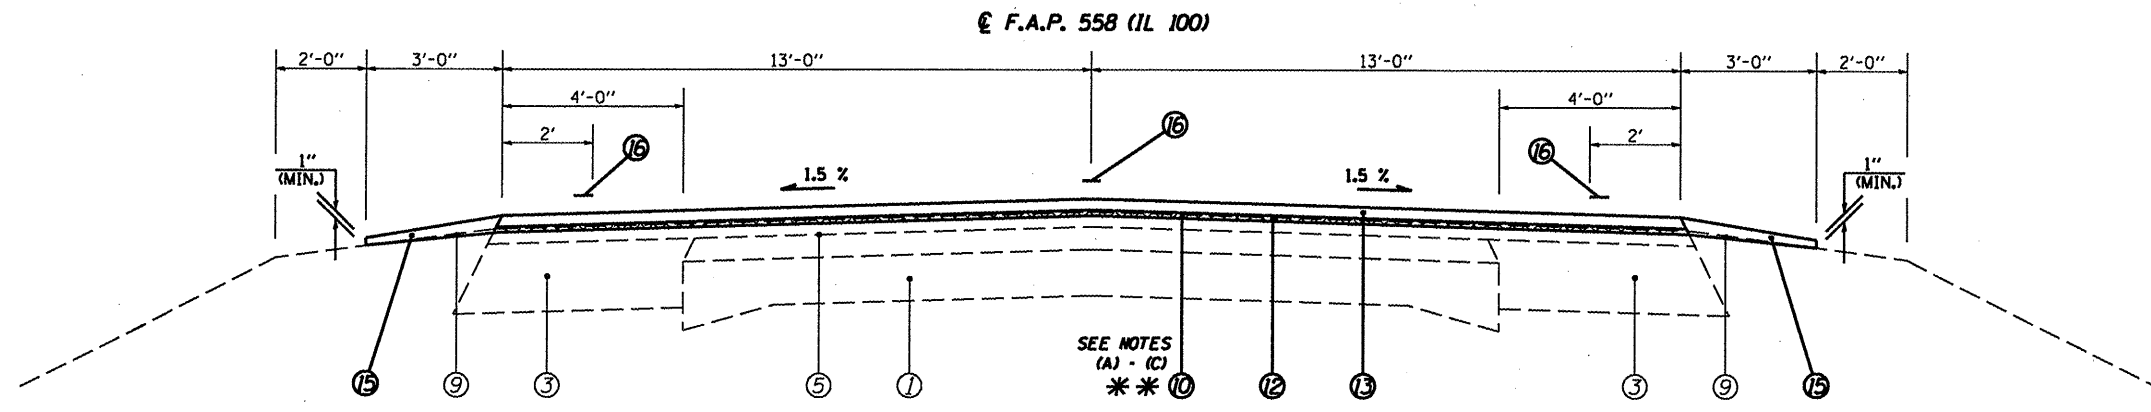

- (5) STA 56+64.00 TO STA 62+58.00 [594.0']
- SEE NOTE (A) ** (8) STA 65+73.00 TO STA 75+51.00 [978.0']
- SEE NOTE (B) ** (10) STA 89+00.00 TO STA 99+70.00 [1,070.0']
- (18) STA 184+00.00 TO STA 188+89.00 [489.0']
- SEE NOTE (C) ** (23) STA 200+65.00 TO STA 207+05.00 [640.0']

- ** NOTES:**
- (A) MILLING DEPTH VAR. FR. 2 1/4" TO 1/2" FR. STA. 65+73.00 TO 66+08.00.
 - (B) MILLING DEPTH VAR. FR. 1/2" TO 2 1/4" FR. STA. 99+35.00 TO 99+70.00.
 - (C) MILLING DEPTH VAR. FR. 2 1/4" TO 1/2" FR. STA. 200+65.00 TO 201+00.00.

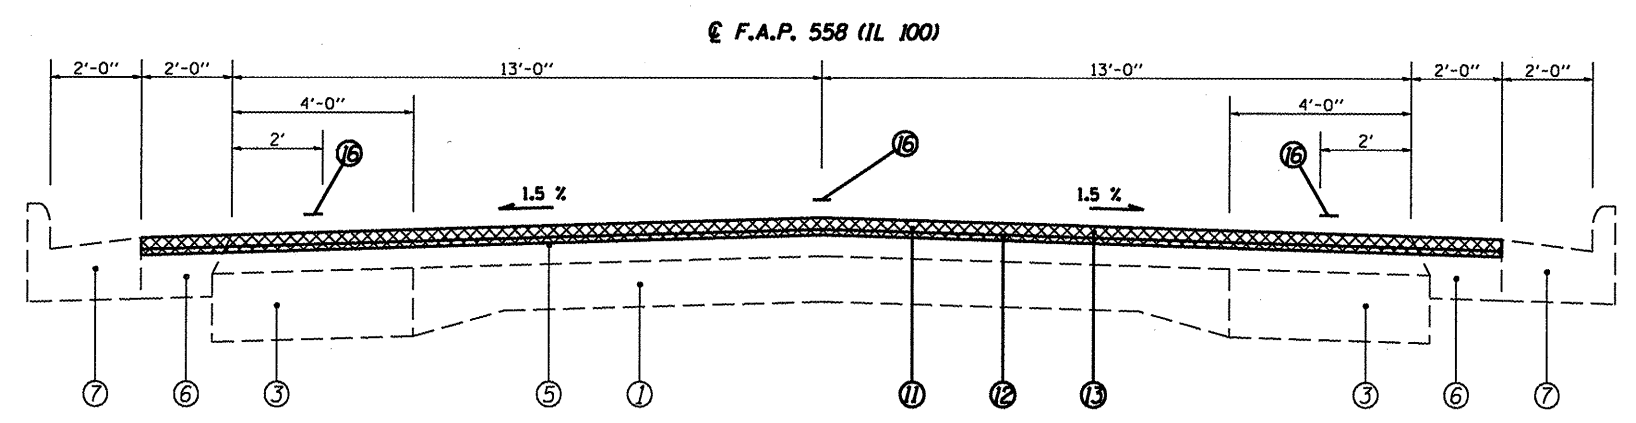

- (7) STA 63+73.00 TO STA 65+73.00 [200']

(NOT TO SCALE)