



(9A)

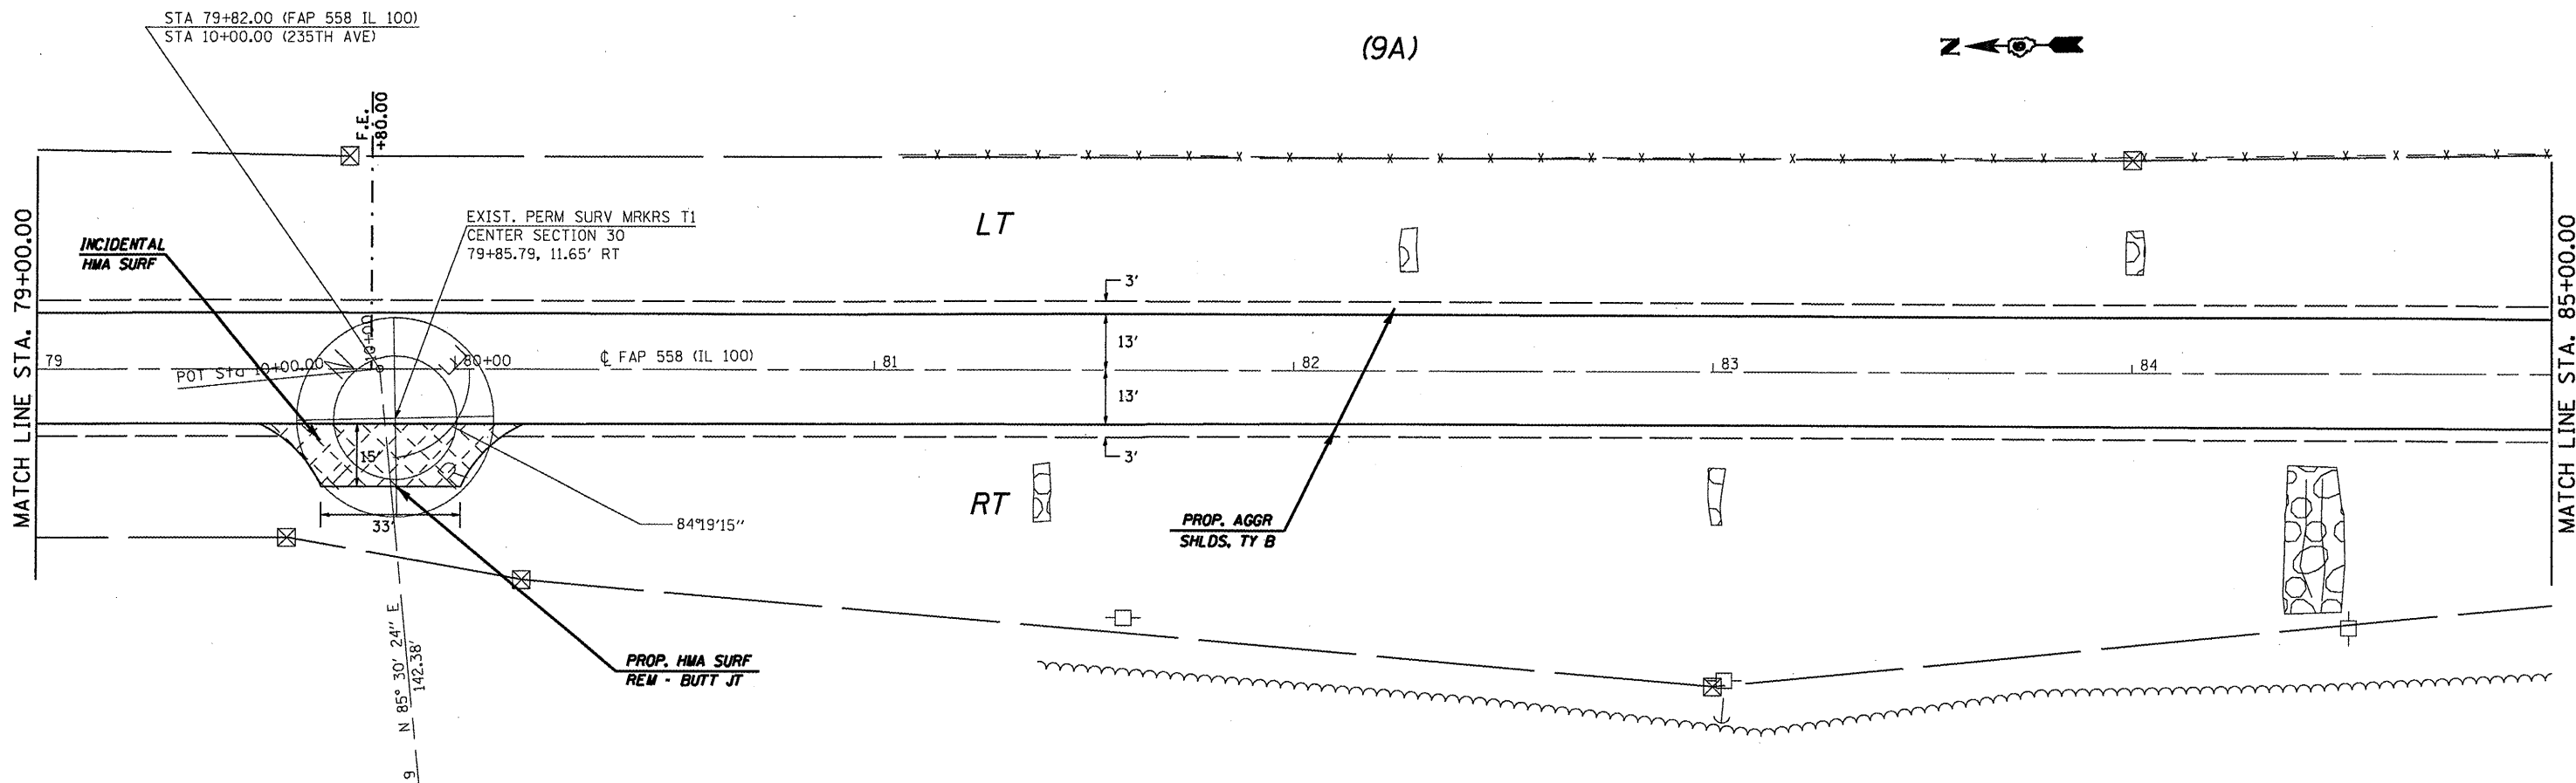

(9A)

(10A)

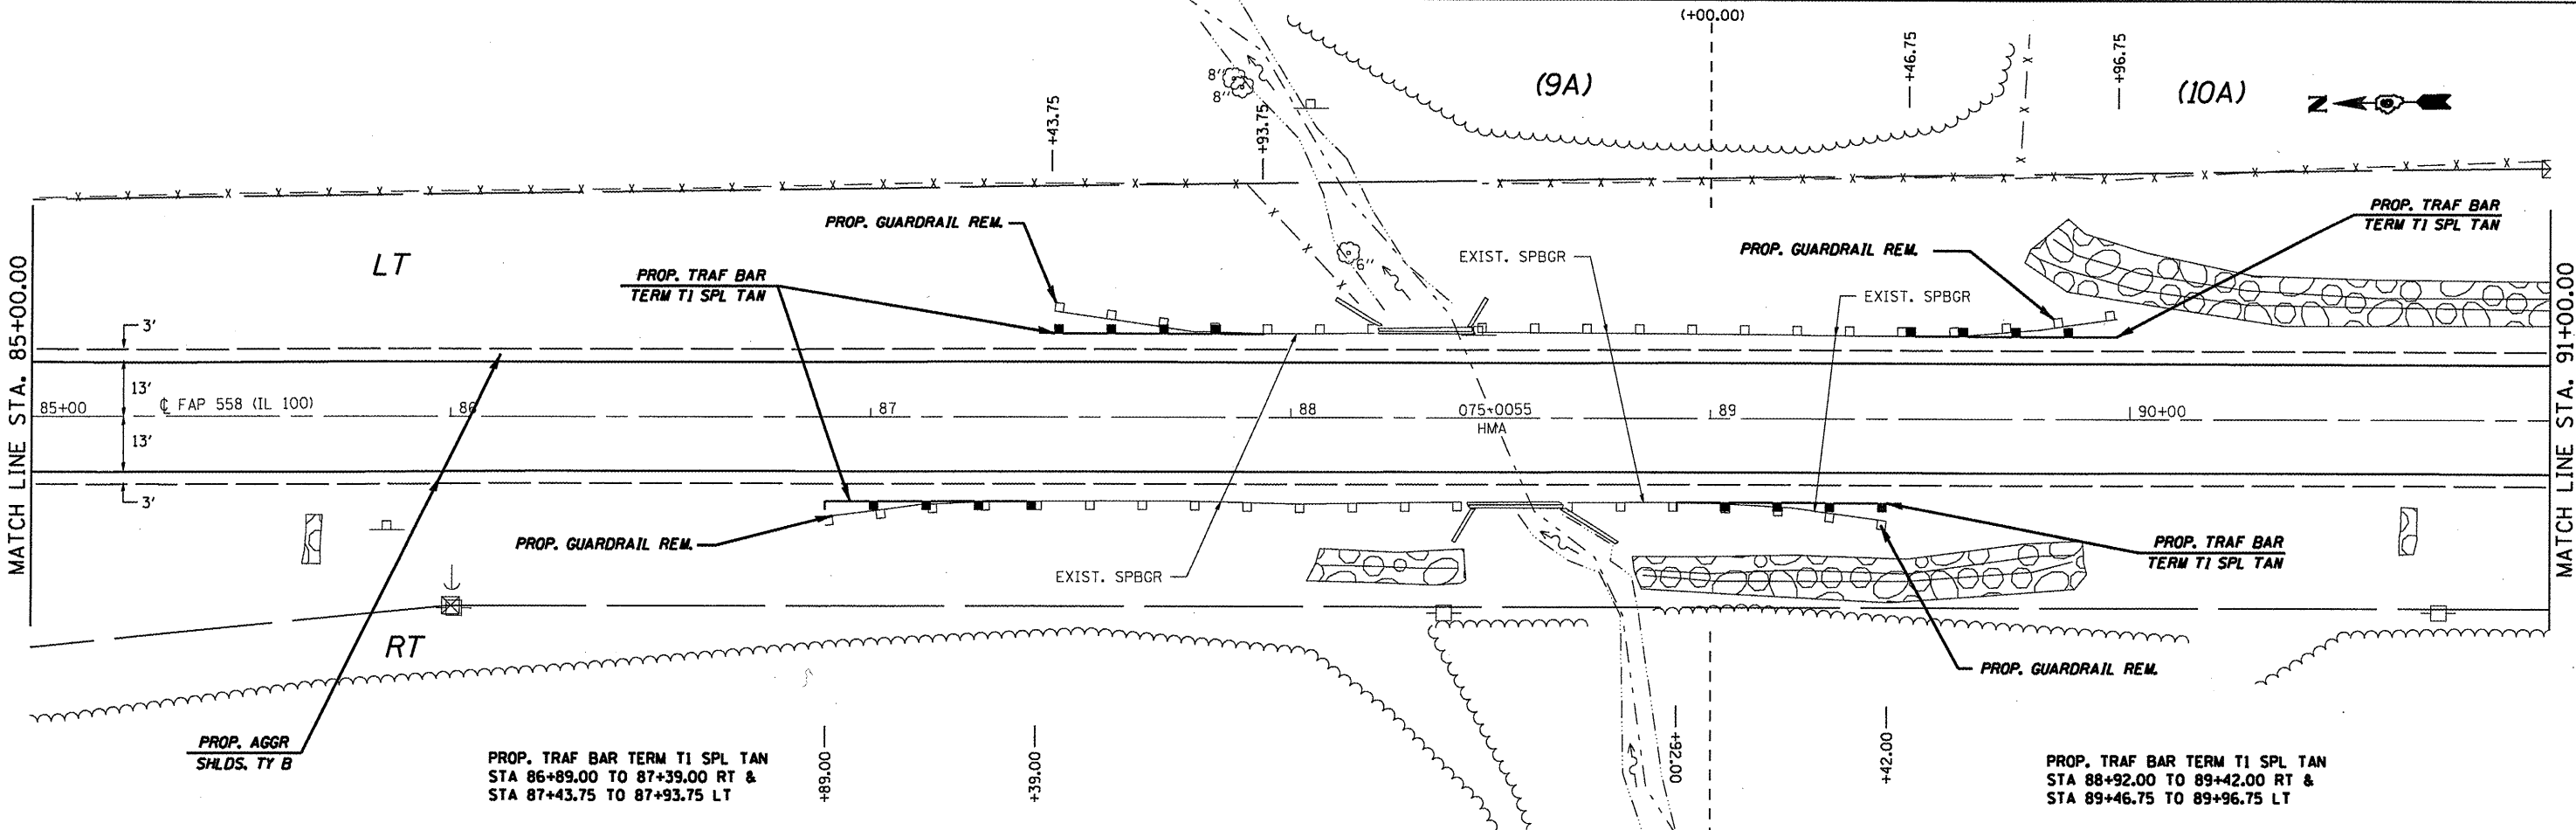

FILE NAME =	USER NAME = coxjw	DESIGNED - RSC	REVISED -
ct:\pwork\FW1007\COXJW\dms25409\106728	4-sht-dblp1n28-1.dgn	DRAWN - JWC	REVISED -
	PLOT SCALE = 48.0000" / IN.	CHECKED - RSC	REVISED -
	PLOT DATE = Mar-18-2010 01:20:19PM	DATE -	REVISED -

**STATE OF ILLINOIS
DEPARTMENT OF TRANSPORTATION**

PLAN VIEW - AREA A

SCALE: 20	SHEET NO. 7 OF 36 SHEETS	STA. 79+00.00 TO STA. 91+00.00
-----------	--------------------------	--------------------------------

F.A.P. RTE. 558	SECTION .	COUNTY PIKE	TOTAL SHEETS 77	SHEET NO. 29
CONTRACT NO. 72814			ILLINOIS FED. AID PROJECT	