


TYPICAL SECTION #9
STA. 21+90 TO STA. 23+30

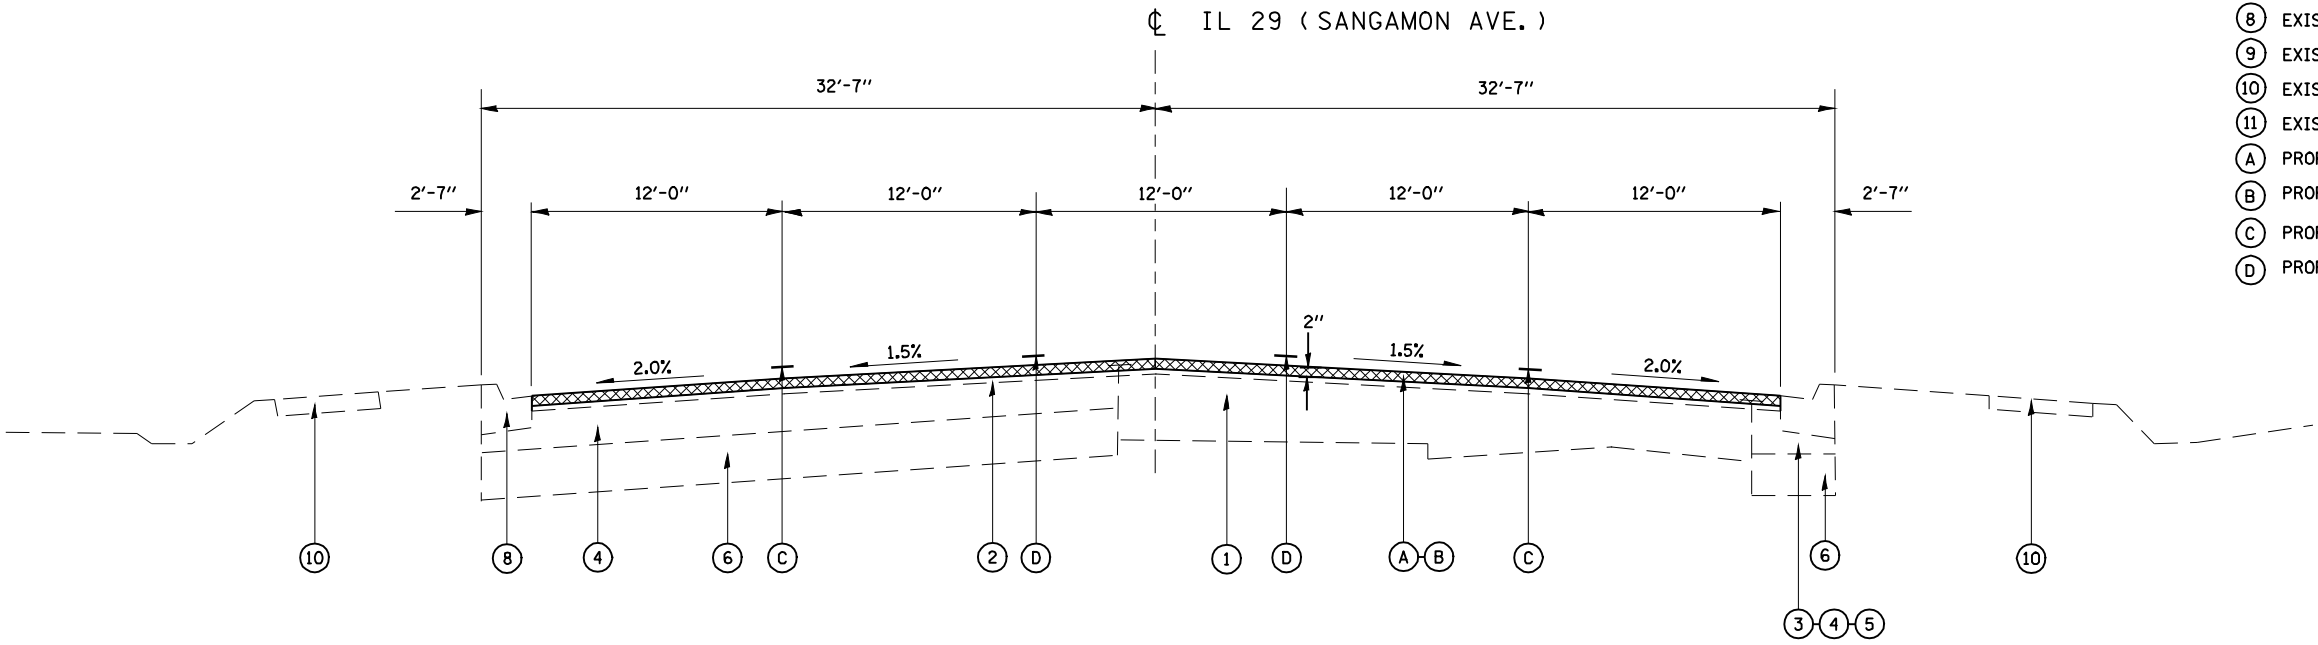

TYPICAL SECTION #10
STA. 23+30 TO STA. 56+40

LEGEND

- ① EXIST. PAVEMENT COMPOSITION UNKNOWN
- ② EXIST. BITUMINOUS OVERLAY 2 1/2"
- ③ EXIST. BITUMINOUS CONCRETE BASE COURSE WIDENING, 11"
- ④ EXIST. BITUMINOUS BASE COURSE, 11"
- ⑤ EXIST. PORTLAND CEMENT CONCRETE BASE COURSE, 9"
- ⑥ EXIST. SUB-BASE GRANULAR MATERIAL, TYPE B, 12"
- ⑦ EXIST. SUB-BASE GRANULAR MATERIAL, TYPE C, 5"
- ⑧ EXIST. COMBINATION CURB AND GUTTER, TYPE B-6.24
- ⑨ EXIST. CONCRETE CURB, TYPE B
- ⑩ EXIST. PORTLAND CEMENT CONCRETE SIDEWALK, 4"
- ⑪ EXIST. CONCRETE BARRIER
- (A) PROPOSED HOT-MIX ASPHALT SURFACE REMOVAL (2")
- (B) PROPOSED HOT-MIX ASPHALT SURFACE COURSE, MIX D, N70 (2")
- (C) PROPOSED PREFORMED PAVEMENT MARKING LINE -- 5"
- (D) PROPOSED THERMOPLASTIC PAVEMENT MARKING LINE -- 5"

FILE NAME = e:\pwork\pwid01\LAUGHLINRL\dms25514\0672909-sh-typical.dgn	USER NAME = laughlinr1	DESIGNED -	REVISED -	STATE OF ILLINOIS DEPARTMENT OF TRANSPORTATION	TYPICAL SECTIONS F.A.P. 667 (SANGAMON AVE.)			F.A.P. RTE. 667	SECTION 792(RS-4)	COUNTY SANGAMON	TOTAL SHEETS 43	SHEET NO. 9
	PLOT SCALE = 100.0000' / IN.	CHECKED -	REVISED -					CONTRACT NO. 72909				
PLOT DATE = Mar-25-2010 10:51:44AM	DATE -	REVISED -	REVISED -	SCALE:	SHEET NO.	OF SHEETS	STA.	TO STA.	ILLINOIS FED. AID PROJECT			