


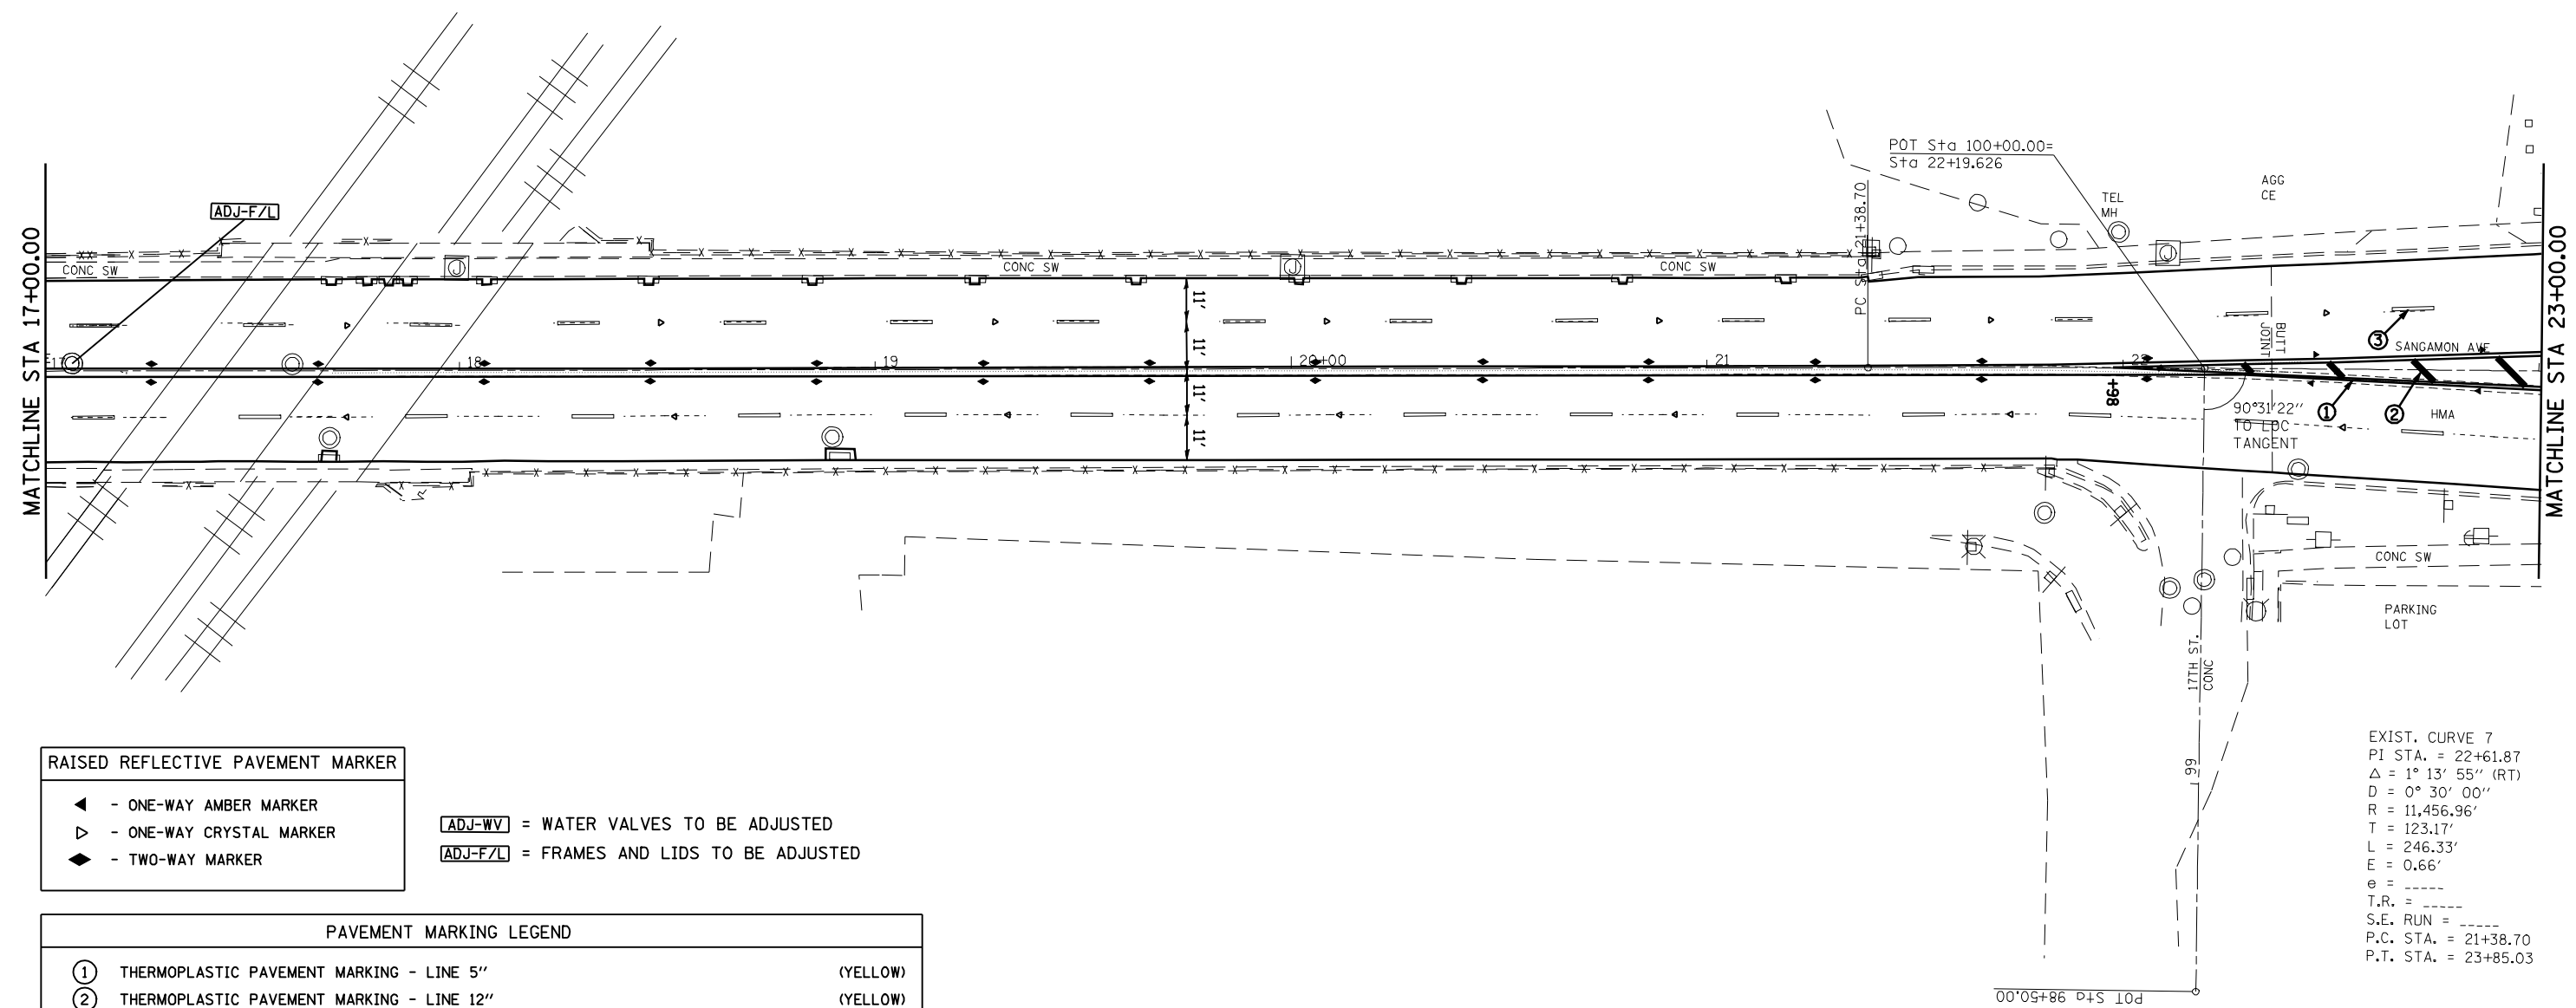

EXIST. CURVE 7
 PI STA. = 22+61.87
 Δ = 1° 13' 55" (RT)
 D = 0° 30' 00"
 R = 11,456.96'
 T = 123.17'
 L = 246.33'
 E = 0.66'
 e = -----
 T.R. = -----
 S.E. RUN = -----
 P.C. STA. = 21+38.70
 P.T. STA. = 23+85.03



- RAISED REFLECTIVE PAVEMENT MARKER**
- ◀ - ONE-WAY AMBER MARKER
 - ▷ - ONE-WAY CRYSTAL MARKER
 - ◆ - TWO-WAY MARKER

- ADJ-WV** = WATER VALVES TO BE ADJUSTED
- ADJ-F/L** = FRAMES AND LIDS TO BE ADJUSTED

PAVEMENT MARKING LEGEND		
①	THERMOPLASTIC PAVEMENT MARKING - LINE 5"	(YELLOW)
②	THERMOPLASTIC PAVEMENT MARKING - LINE 12"	(YELLOW)
③	PREFORMED PLASTIC PAVEMENT MARKING, TYPE B - INLAID - LINE 5"	(WHITE)
④	PREFORMED PLASTIC PAVEMENT MARKING, TYPE B - INLAID - LINE 6"	(WHITE)
⑤	PREFORMED PLASTIC PAVEMENT MARKING, TYPE B - INLAID - LINE 24"	(WHITE)
⑥	PREFORMED PLASTIC PAVEMENT MARKING, TYPE B - INLAID - LETTERS AND SYMBOLS	(WHITE)

EXIST. CURVE 7
 PI STA. = 22+61.87
 Δ = 1° 13' 55" (RT)
 D = 0° 30' 00"
 R = 11,456.96'
 T = 123.17'
 L = 246.33'
 E = 0.66'
 e = -----
 T.R. = -----
 S.E. RUN = -----
 P.C. STA. = 21+38.70
 P.T. STA. = 23+85.03

FILE NAME =	USER NAME = laughlinr1	DESIGNED -	REVISED -
e:\pwwork\pwwid00\LAUGHLINRL\dms25514\0672909-shr-pmk.dgn		DRAWN -	REVISED -
	PLOT SCALE = 40.0000 ' / IN.	CHECKED -	REVISED -
	PLOT DATE = Mar-25-2010 10:52:14AM	DATE -	REVISED -

**STATE OF ILLINOIS
 DEPARTMENT OF TRANSPORTATION**

**PLAN VIEW
 F.A.P. (SANGAMON AVE.)**

SCALE: 1" = 20' SHEET NO. OF SHEETS STA. TO STA.

F.A.P. RTE.	SECTION	COUNTY	TOTAL SHEETS	SHEET NO.
667	792(RS-4)	SANGAMON	43	18
CONTRACT NO. 72909			ILLINOIS FED. AID PROJECT	