


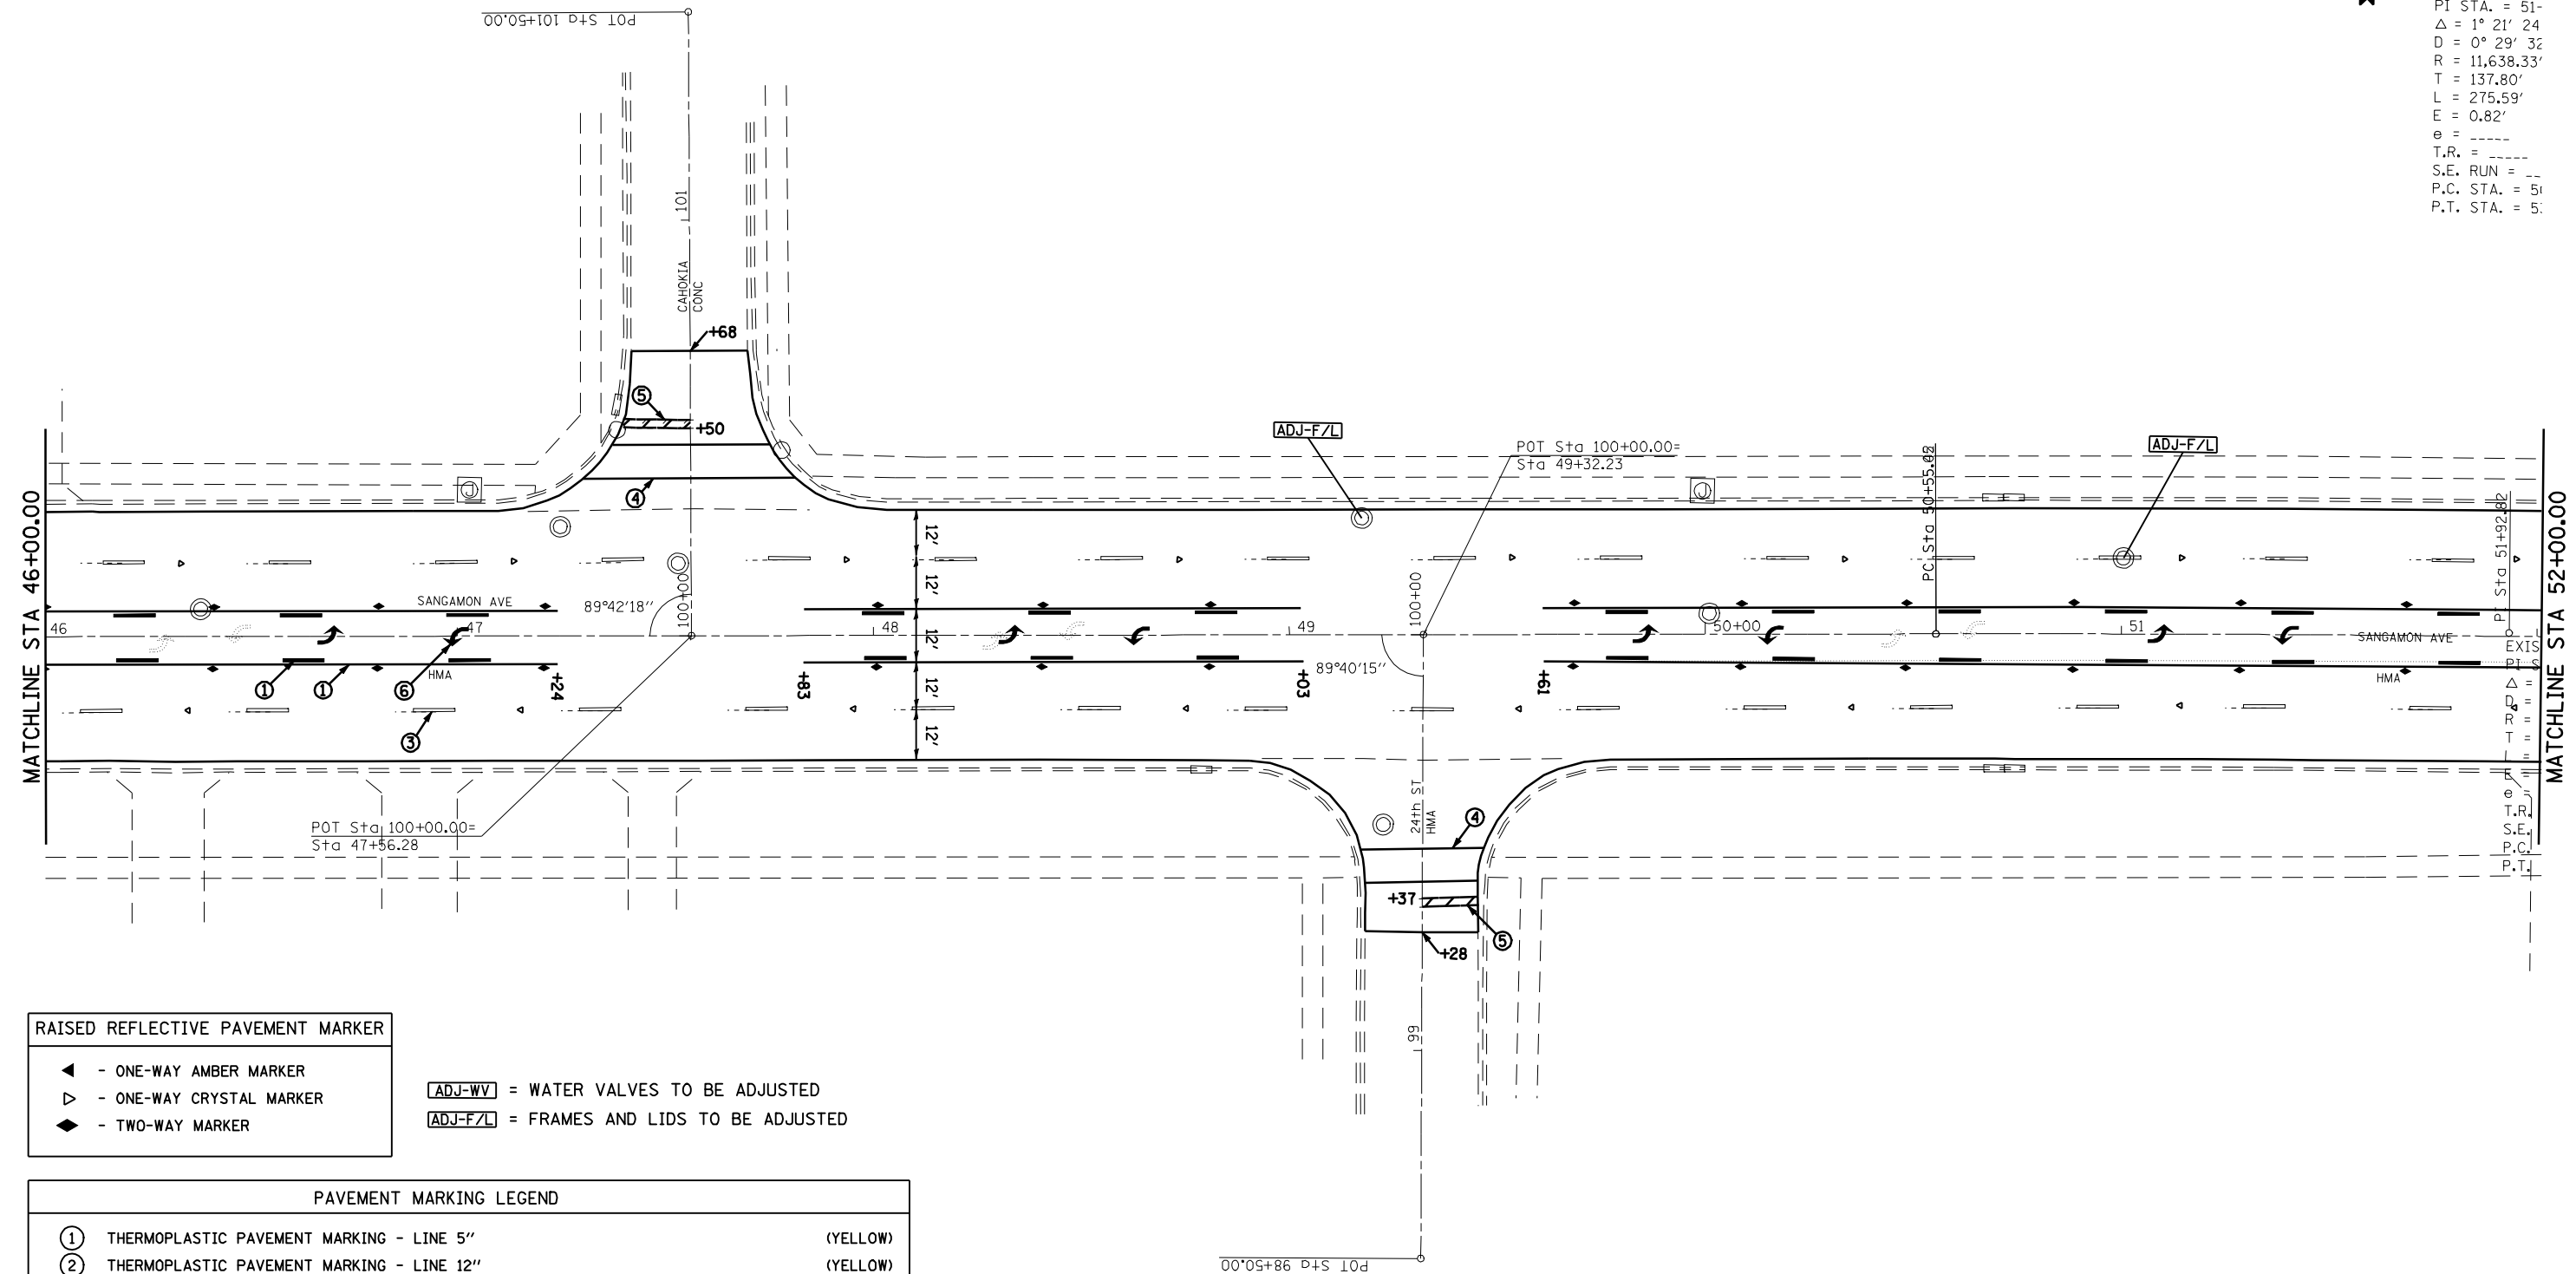

EXIST. CURVE
 PI STA. = 51-
 Δ = 1° 21' 24"
 D = 0° 29' 32"
 R = 11,638.33'
 T = 137.80'
 L = 275.59'
 E = 0.82'
 e = ----
 T.R. = ----
 S.E. RUN = --
 P.C. STA. = 51
 P.T. STA. = 51



RAISED REFLECTIVE PAVEMENT MARKER	
◀	- ONE-WAY AMBER MARKER
▷	- ONE-WAY CRYSTAL MARKER
◆	- TWO-WAY MARKER

ADJ-WV = WATER VALVES TO BE ADJUSTED
ADJ-F/L = FRAMES AND LIDS TO BE ADJUSTED

PAVEMENT MARKING LEGEND		
①	THERMOPLASTIC PAVEMENT MARKING - LINE 5"	(YELLOW)
②	THERMOPLASTIC PAVEMENT MARKING - LINE 12"	(YELLOW)
③	PREFORMED PLASTIC PAVEMENT MARKING, TYPE B - INLAID - LINE 5"	(WHITE)
④	PREFORMED PLASTIC PAVEMENT MARKING, TYPE B - INLAID - LINE 6"	(WHITE)
⑤	PREFORMED PLASTIC PAVEMENT MARKING, TYPE B - INLAID - LINE 24"	(WHITE)
⑥	PREFORMED PLASTIC PAVEMENT MARKING, TYPE B - INLAID - LETTERS AND SYMBOLS	(WHITE)

FILE NAME =	USER NAME = laughlinr1	DESIGNED -	REVISED -
es:\pwork\pwork\LAUGHLINRL\dms25514\0672909-shr-pmk.dgn		DRAWN -	REVISED -
PLOT SCALE = 40.0000' / IN.		CHECKED -	REVISED -
PLOT DATE = Mar-25-2010 10:52:45AM		DATE -	REVISED -

**STATE OF ILLINOIS
 DEPARTMENT OF TRANSPORTATION**

**PLAN VIEW
 F.A.P. (SANGAMON AVE.)**

SCALE: 1" = 20' SHEET NO. OF SHEETS STA. TO STA.

F.A.P. RTE.	SECTION	COUNTY	TOTAL SHEETS	SHEET NO.
667	792(RS-4)	SANGAMON	43	23
CONTRACT NO. 72909			ILLINOIS FED. AID PROJECT	