


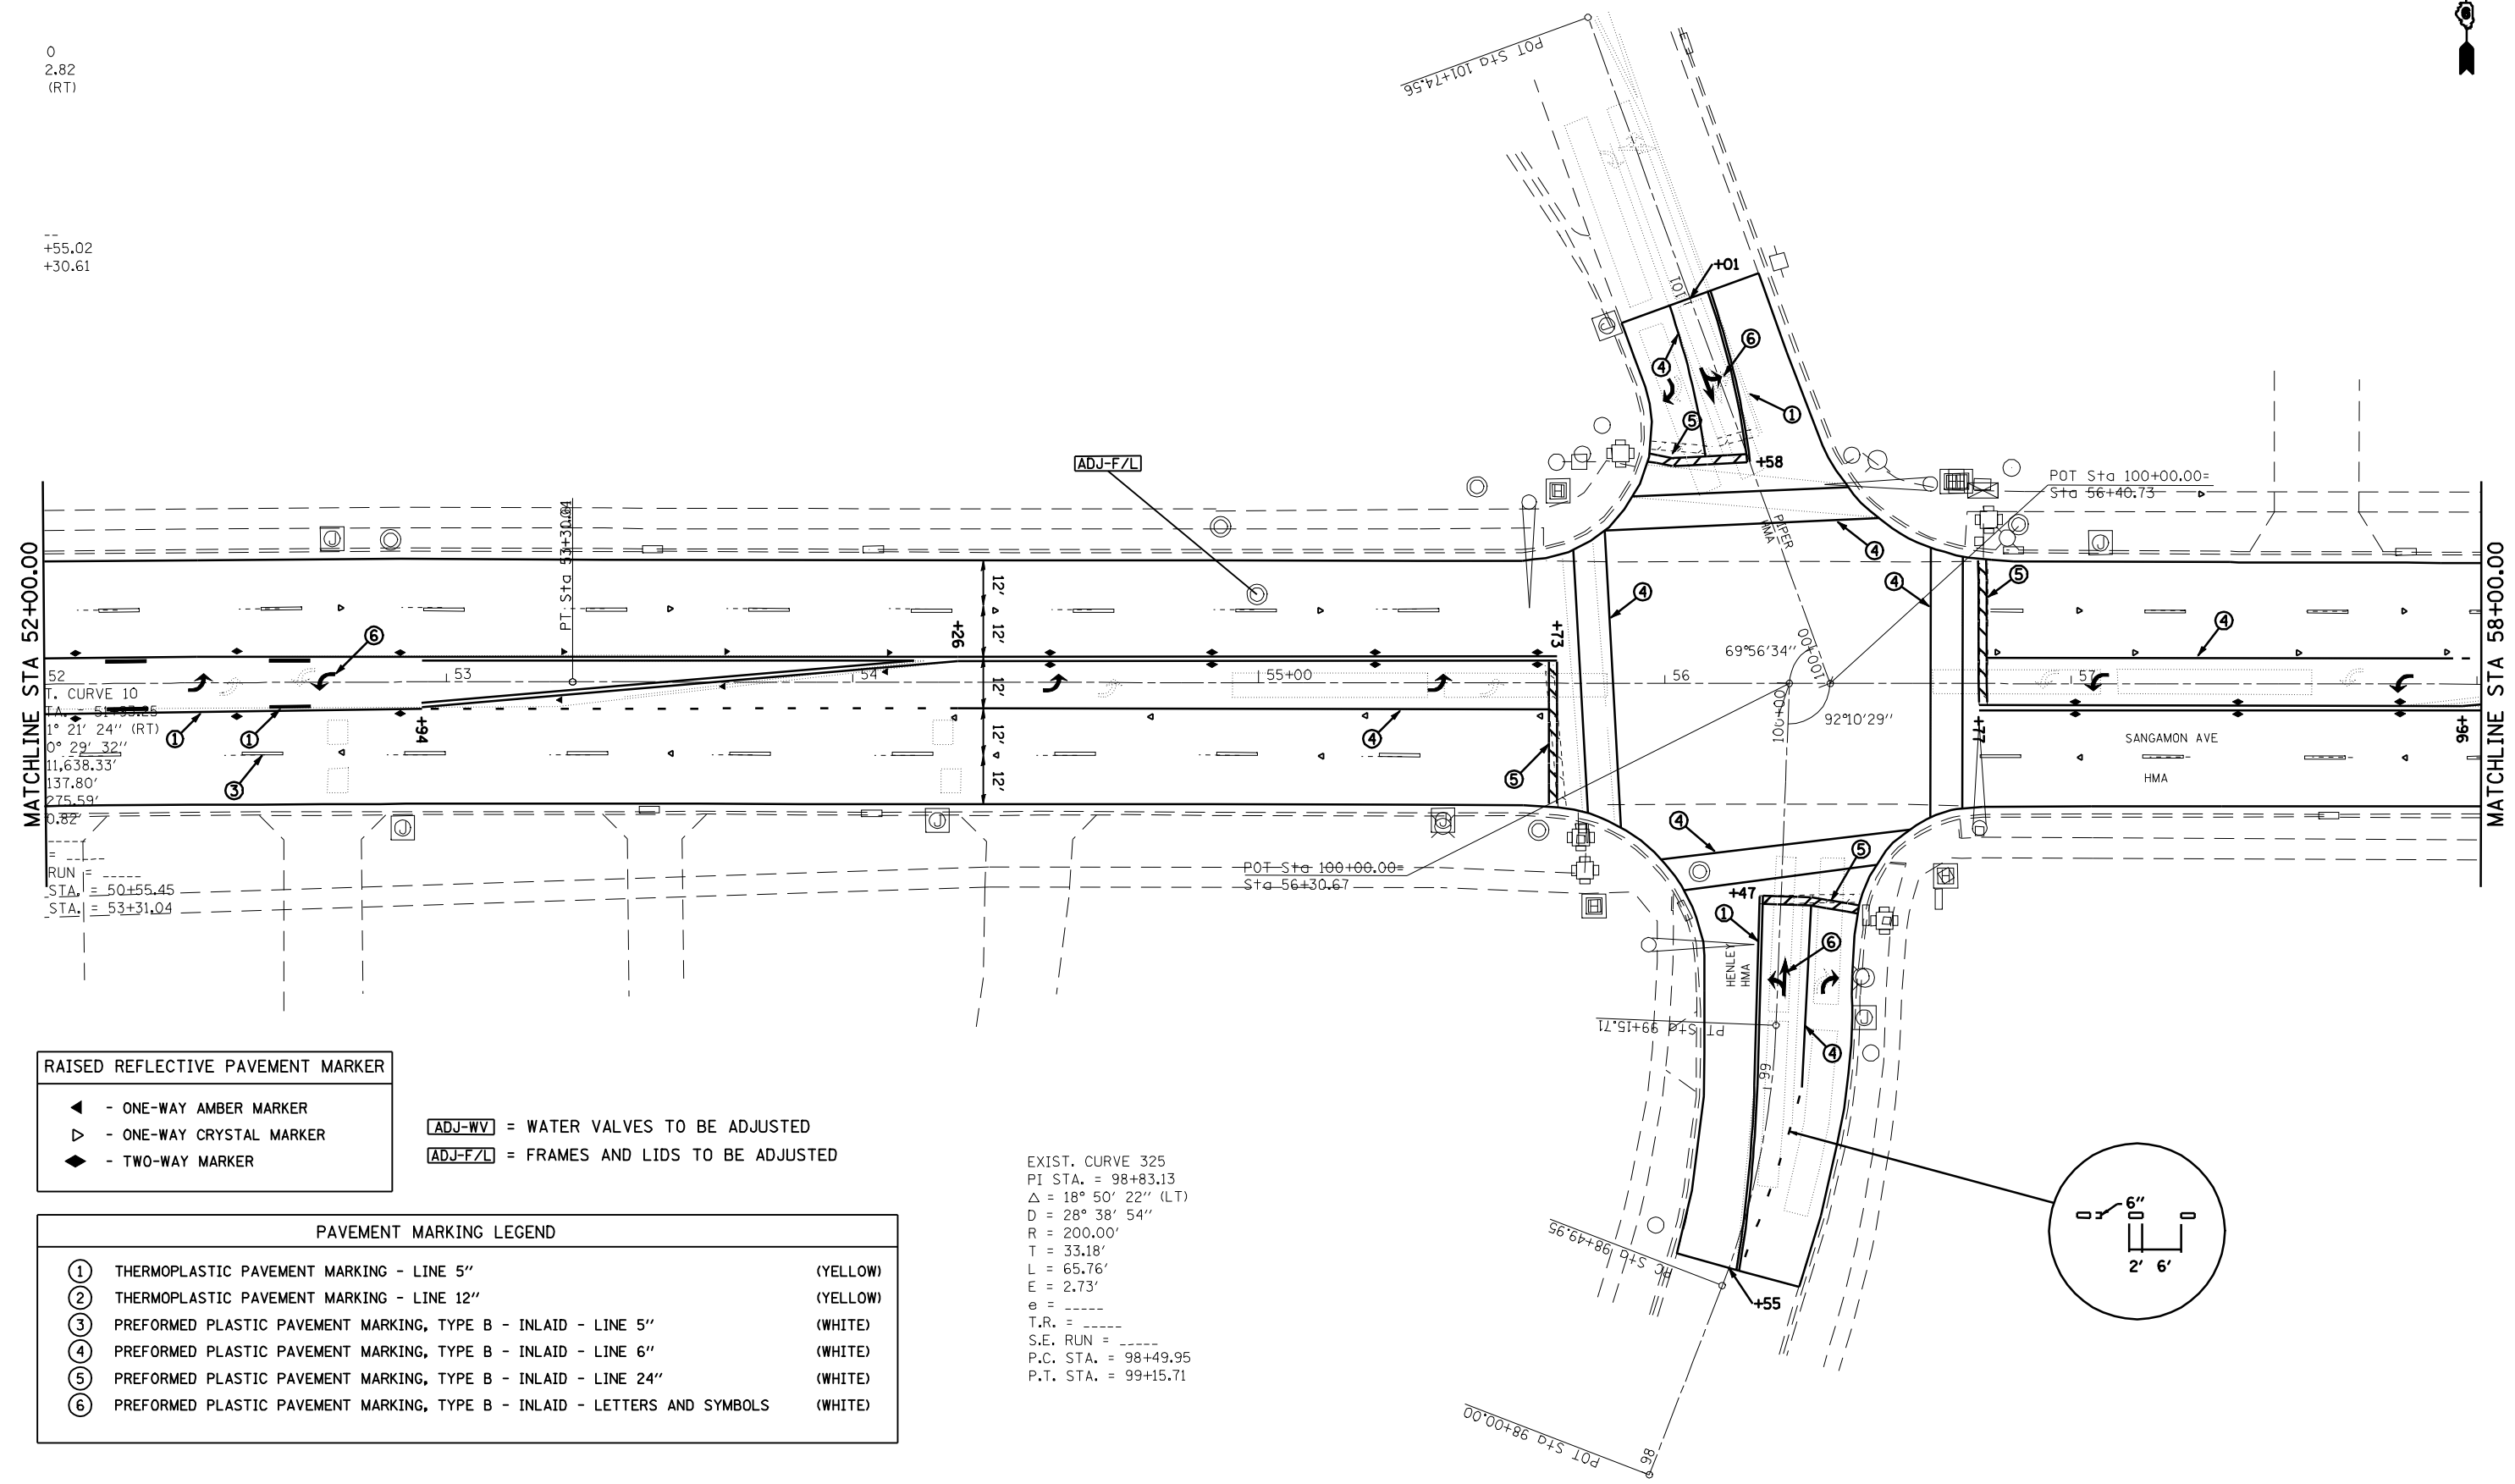

0
2.82
(RT)

--
+55.02
+30.61



RAISED REFLECTIVE PAVEMENT MARKER	
◀	- ONE-WAY AMBER MARKER
▷	- ONE-WAY CRYSTAL MARKER
◆	- TWO-WAY MARKER

ADJ-WV = WATER VALVES TO BE ADJUSTED
ADJ-F/L = FRAMES AND LIDS TO BE ADJUSTED

PAVEMENT MARKING LEGEND		
①	THERMOPLASTIC PAVEMENT MARKING - LINE 5"	(YELLOW)
②	THERMOPLASTIC PAVEMENT MARKING - LINE 12"	(YELLOW)
③	PREFORMED PLASTIC PAVEMENT MARKING, TYPE B - INLAID - LINE 5"	(WHITE)
④	PREFORMED PLASTIC PAVEMENT MARKING, TYPE B - INLAID - LINE 6"	(WHITE)
⑤	PREFORMED PLASTIC PAVEMENT MARKING, TYPE B - INLAID - LINE 24"	(WHITE)
⑥	PREFORMED PLASTIC PAVEMENT MARKING, TYPE B - INLAID - LETTERS AND SYMBOLS	(WHITE)

EXIST. CURVE 325
 PI STA. = 98+83.13
 Δ = 18° 50' 22" (LT)
 D = 28° 38' 54"
 R = 200.00'
 T = 33.18'
 L = 65.76'
 E = 2.73'
 e = -----
 T.R. = -----
 S.E. RUN = -----
 P.C. STA. = 98+49.95
 P.T. STA. = 99+15.71

FILE NAME =	USER NAME = laughlinr1	DESIGNED -	REVISED -
er\pwork\PWIDOT\LAUGHLINRL\dms25514\0672909-shr-pmk.dgn		DRAWN -	REVISED -
	PLOT SCALE = 40.0000' / IN.	CHECKED -	REVISED -
	PLOT DATE = Mar-25-2010 10:52:51AM	DATE -	REVISED -

**STATE OF ILLINOIS
 DEPARTMENT OF TRANSPORTATION**

PLAN VIEW F.A.P. (SANGAMON AVE.)			
SCALE: 1" = 20'	SHEET NO.	OF SHEETS	STA. TO STA.

F.A.P. RTE.	SECTION	COUNTY	TOTAL SHEETS	SHEET NO.
667	T92(RS-4)	SANGAMON	43	24
CONTRACT NO. 72909			ILLINOIS FED. AID PROJECT	