


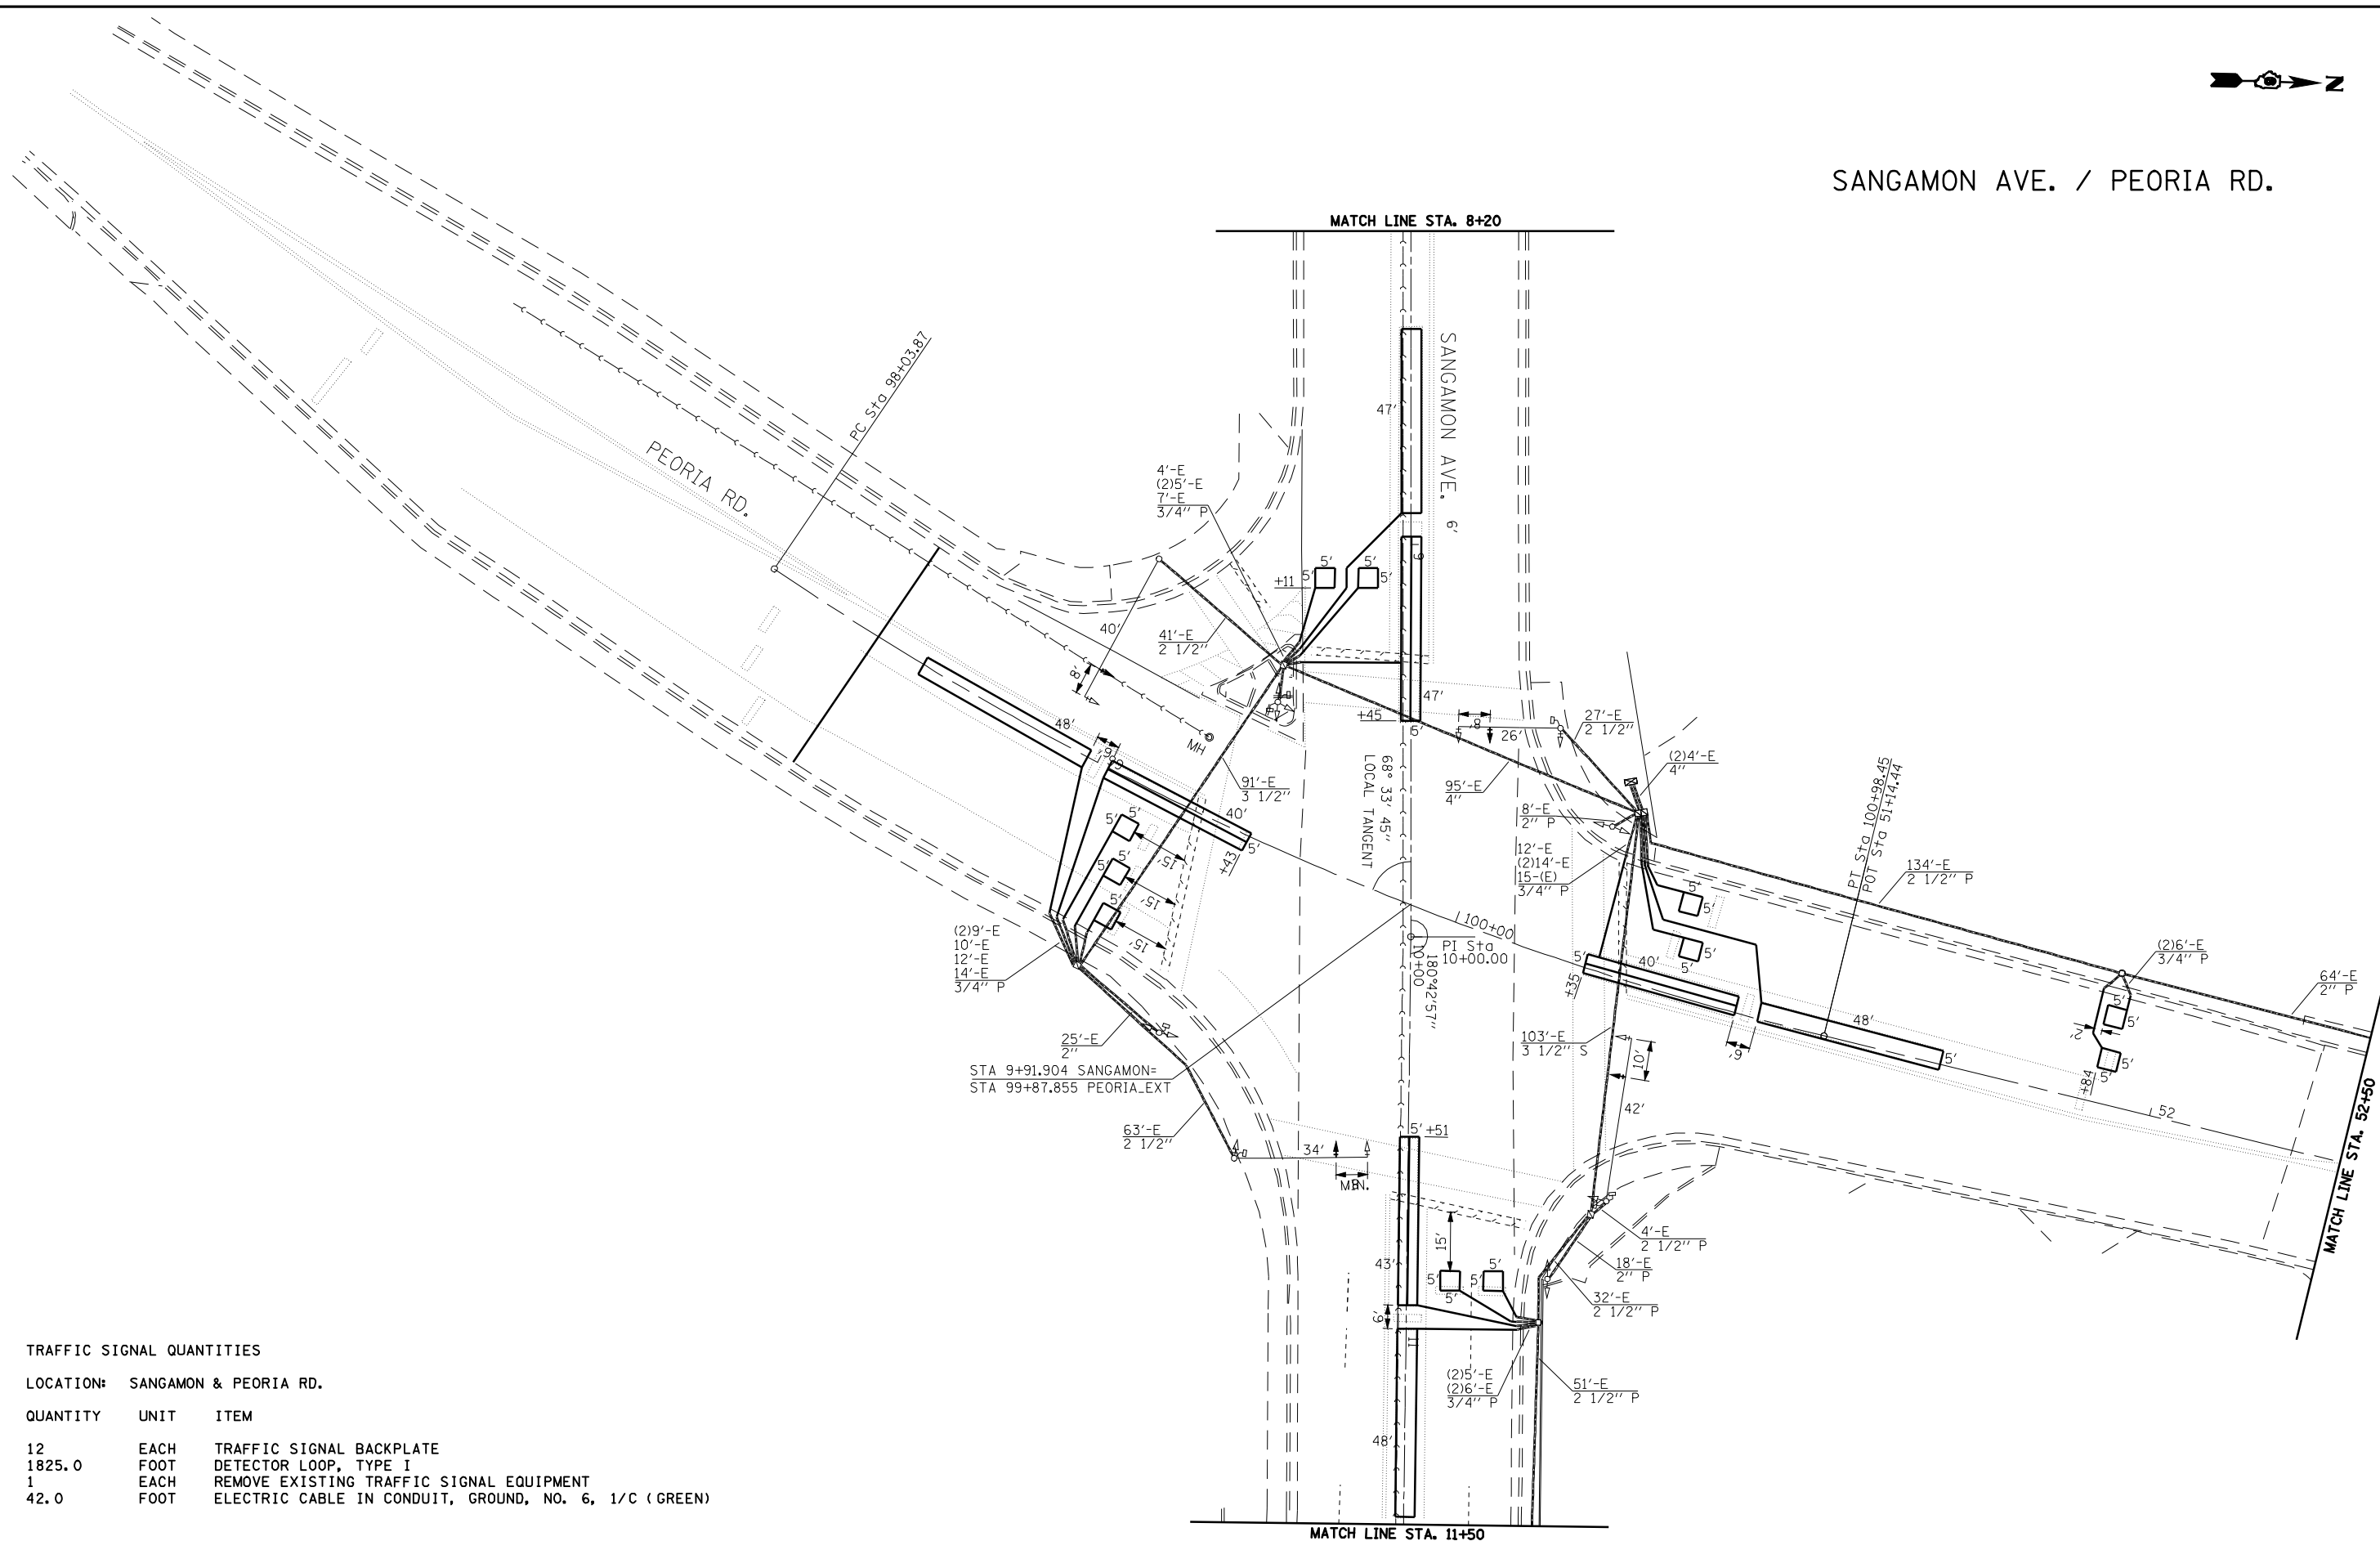

SANGAMON AVE. / PEORIA RD.



TRAFFIC SIGNAL QUANTITIES

LOCATION: SANGAMON & PEORIA RD.

QUANTITY	UNIT	ITEM
12	EACH	TRAFFIC SIGNAL BACKPLATE
1825.0	FOOT	DETECTOR LOOP, TYPE I
1	EACH	REMOVE EXISTING TRAFFIC SIGNAL EQUIPMENT
42.0	FOOT	ELECTRIC CABLE IN CONDUIT, GROUND, NO. 6, 1/C (GREEN)

FILE NAME =	USER NAME = laughlinr1	DESIGNED -	REVISED -
e:\pwwork\pwwid\LAUGHLINRL\dms25514\0672909-shr-ts.dgn		DRAWN -	REVISED -
	PLOT SCALE = 40.0000' / IN.	CHECKED -	REVISED -
	PLOT DATE = Mar-25-2010 10:53:13AM	DATE -	REVISED -

STATE OF ILLINOIS
DEPARTMENT OF TRANSPORTATION

TRAFFIC SIGNAL PLAN VIEW
F.A.P. 667 (SANGAMON AVE.)

SCALE: SHEET NO. OF SHEETS STA. TO STA.

F.A.P. RTE.	SECTION	COUNTY	TOTAL SHEETS	SHEET NO.
667	792(RS-4)	SANGAMON	43	29
CONTRACT NO. 72909				
ILLINOIS FED. AID PROJECT				