


TRAFFIC SIGNAL QUANTITIES

LOCATION: SANGAMON & ARROWHEAD

QUANTITY	UNIT	ITEM
1	EACH	FULL-ACTUATED CONTROLLER AND TYPE IV CABINET
20.0	FOOT	ELECTRIC CABLE IN CONDUIT, SIGNAL, NO. 14, 5/C
20.0	FOOT	ELECTRIC CABLE IN CONDUIT, SIGNAL, NO. 14, 7/C
2	EACH	SIGNAL HEAD, POLYCARBONATE, LED, 1-FACE, 3-SECTION, MAST ARM MOUNTED
6	EACH	TRAFFIC SIGNAL BACKPLATE
830.0	FOOT	DETECTOR LOOP, TYPE I
1	EACH	REMOVE EXISTING TRAFFIC SIGNAL EQUIPMENT
365.5	FOOT	ELECTRIC CABLE IN CONDUIT, GROUND, NO. 6, 1/C (GREEN)

SANGAMON AVE. / ARROWHEAD STREET

NOTE 1: EXISTING CABLE SHALL BE TERMINATED AT PROPOSED SIGNAL HEAD.  
 PROPOSED CABLE SHALL BE INSTALLED FROM PROPOSED SIGNAL HEAD TO  
 EXISTING SIGNAL HEAD

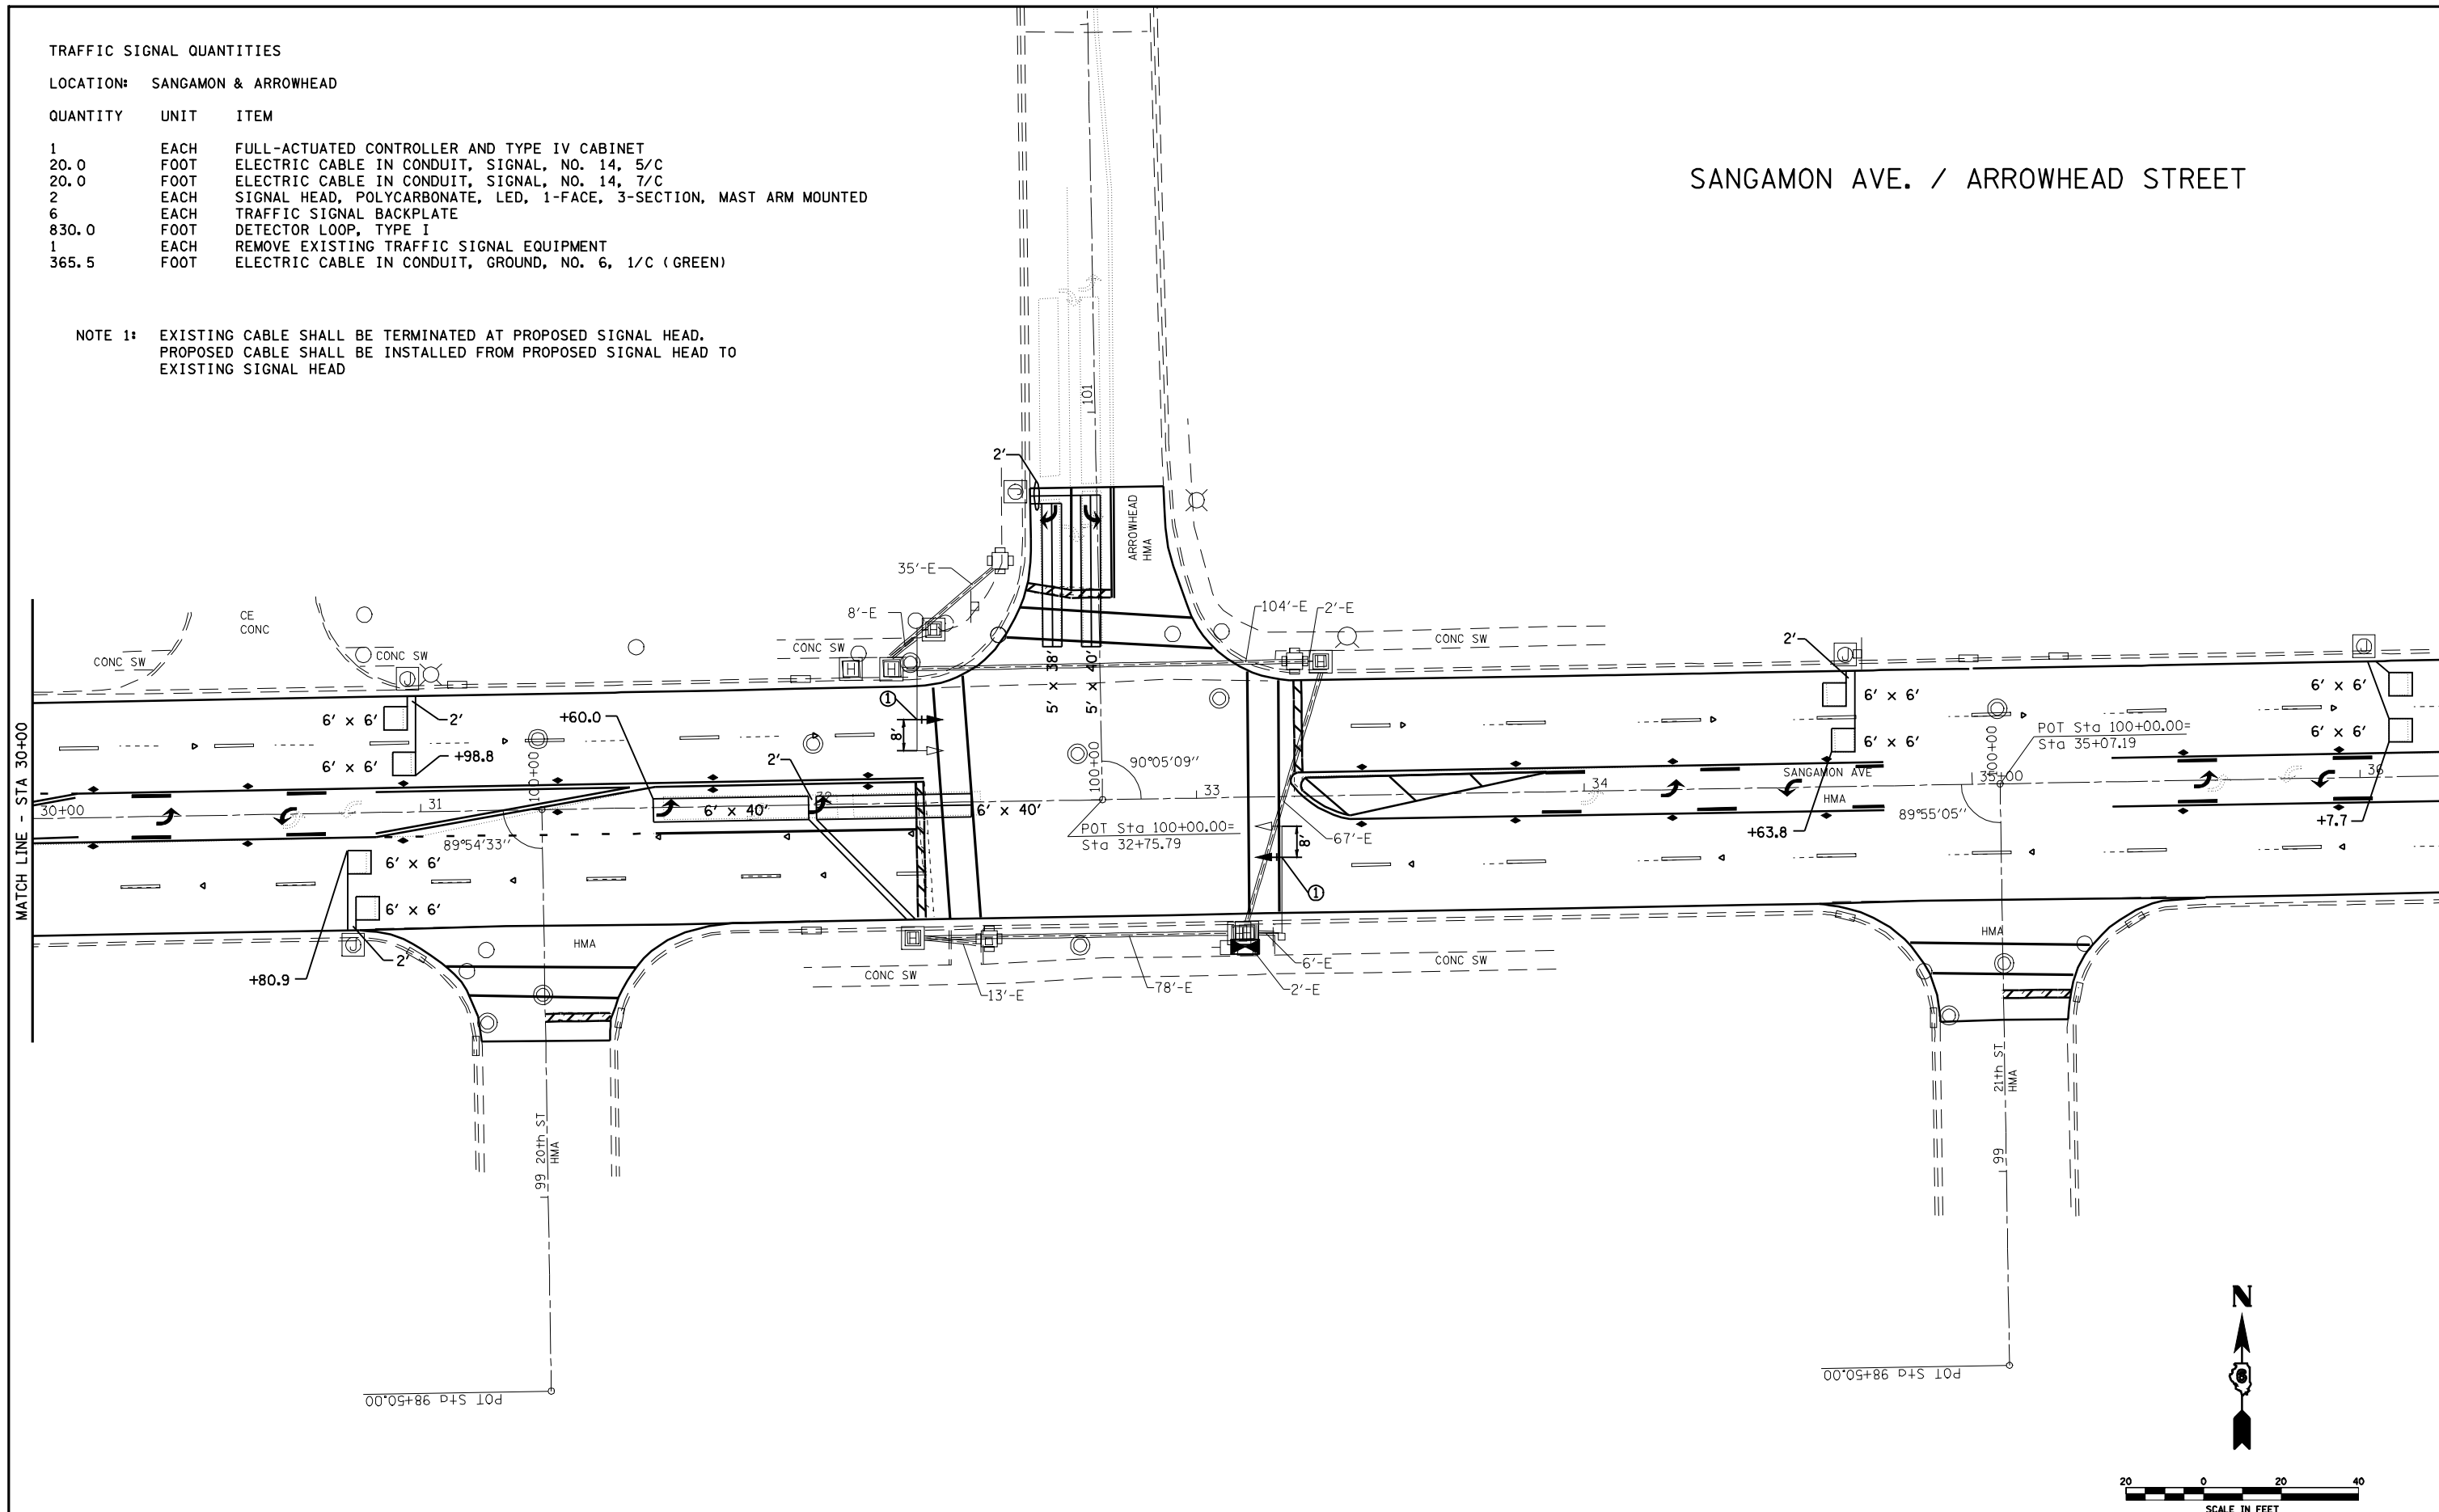

FILE NAME =	USER NAME = laughlinr1	DESIGNED -	REVISED -
er:\pw\work\PWIDOT\LAUGHLINRL\dms25514\10672909-shr-ta.dgn		DRAWN -	REVISED -
	PLOT SCALE = 40.0000 ' / IN.	CHECKED -	REVISED -
	PLOT DATE = Mar-25-2010 10:53:25AM	DATE -	REVISED -

STATE OF ILLINOIS  
 DEPARTMENT OF TRANSPORTATION

TRAFFIC SIGNAL PLAN VIEW  
 F.A.P. 667 (SANGAMON AVE.)

SCALE: SHEET NO. OF SHEETS STA. TO STA.

F.A.P. RTE.	SECTION	COUNTY	TOTAL SHEETS	SHEET NO.
667	792(RS-4)	SANGAMON	43	35
CONTRACT NO. 72909				
ILLINOIS FED. AID PROJECT				