


F.A.P. RTE.	SECTION	COUNTY	TOTAL SHEETS	SHEET NO.
322	11-12	CHRISTIAN	284	78
STA.		TO STA.		
FED. ROAD DIST. NO.		ILLINOIS FED. AID PROJECT		

DATE	BY	DATE	BY
PLAN	SURVEYED	ALIGNED	CHECKED
	NOTE BOOK		



DATE	BY	DATE	BY
PROFILE	SURVEYED	GRADES CHECKED	
	NOTE BOOK		

PRIVATE DRIVE 574 CURVE DATA:
 PI STA = 46+80.51
 $\Delta = 90^\circ 00' 00''$ (RT)
 $D = 81^\circ 51' 04''$
 $R = 70.00'$
 $T = 70.00'$
 $L = 109.96'$
 $E = 29.00'$
 $SE = NONE$
 PC STA = 46+10.51
 PT STA = 47+20.46

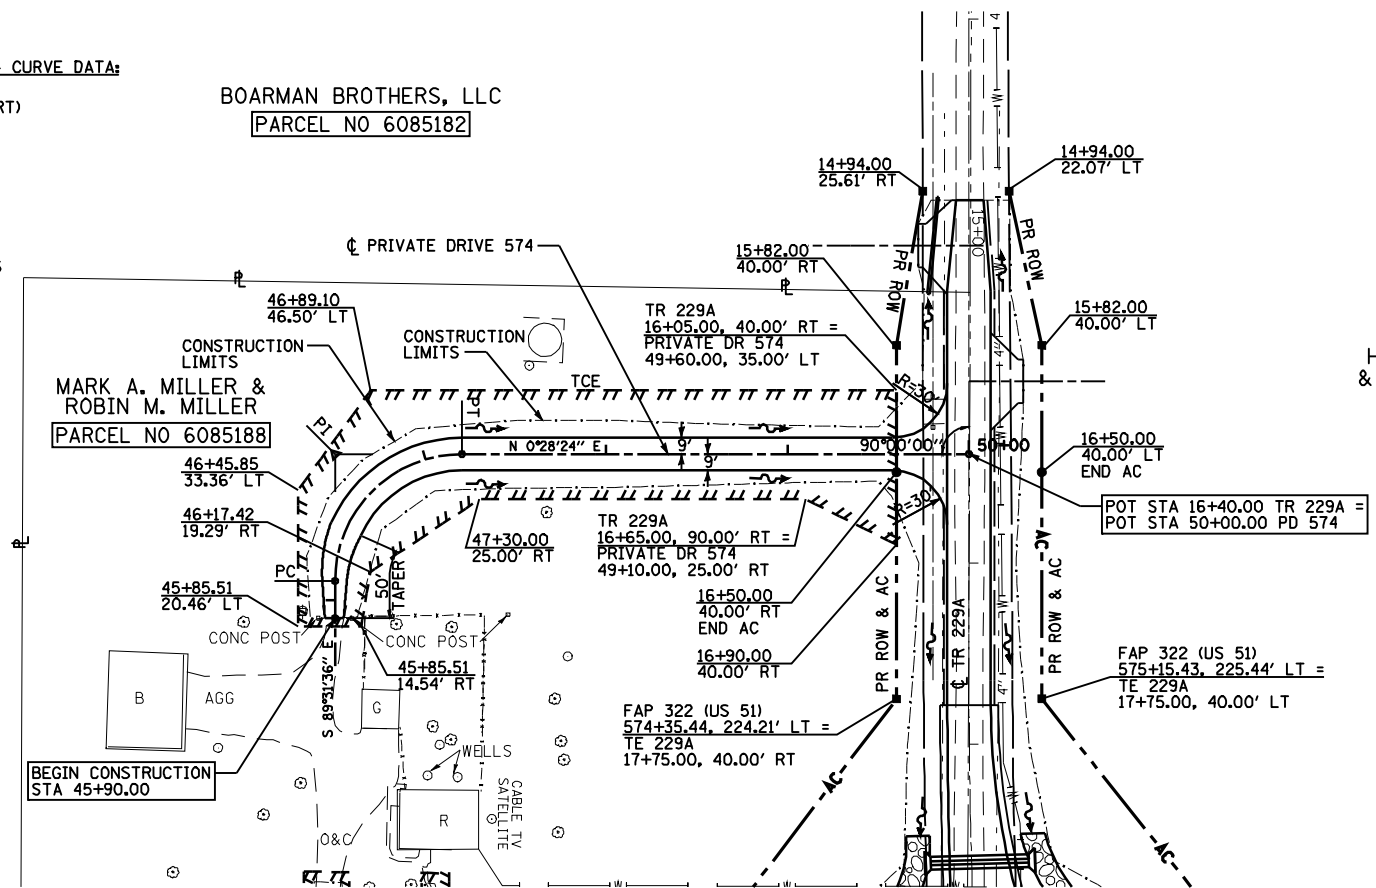

NE 1/4 SEC 14, T12N, R1E, 3RD PM

SE 1/4 SEC 11, T12N, R1E, 3RD PM

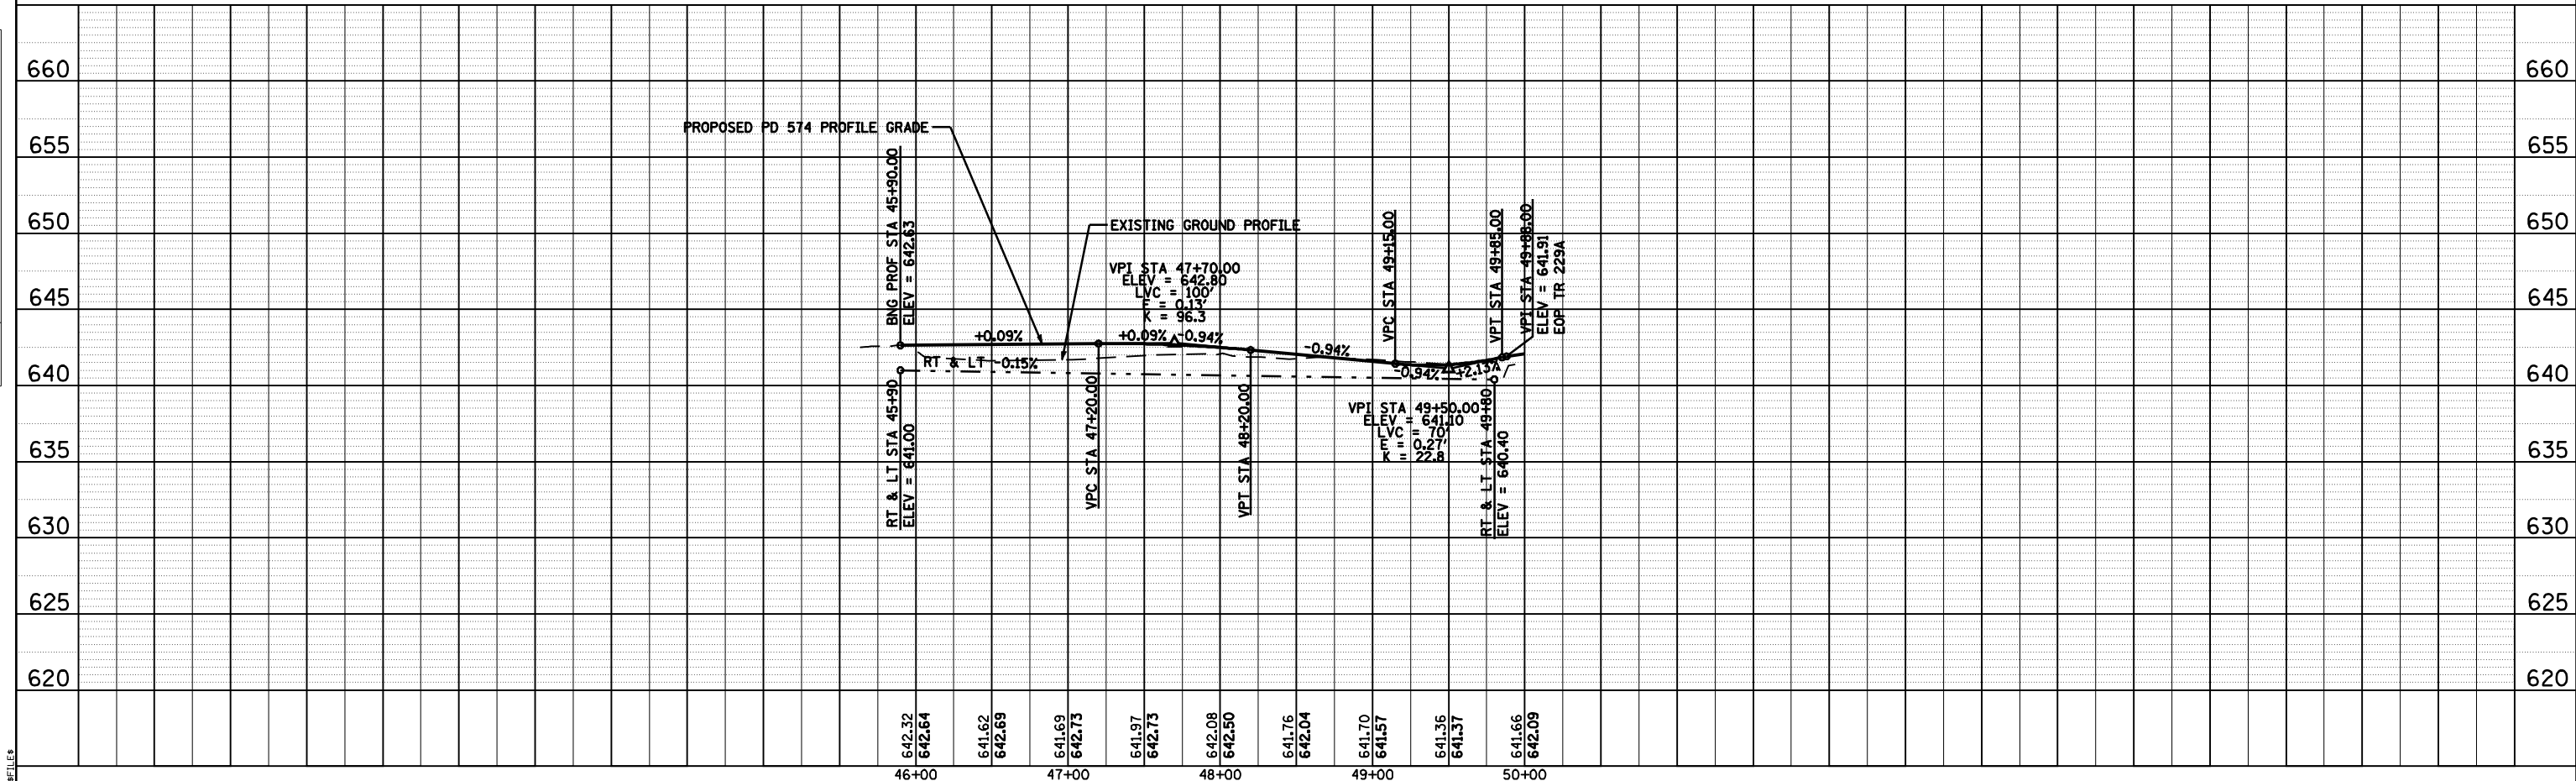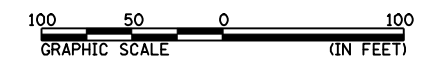

PRIVATE DRIVE 574, STA 45+90 TO STA 50+00

Mo-15-2018 09:48:01AM

\$FILE\$