

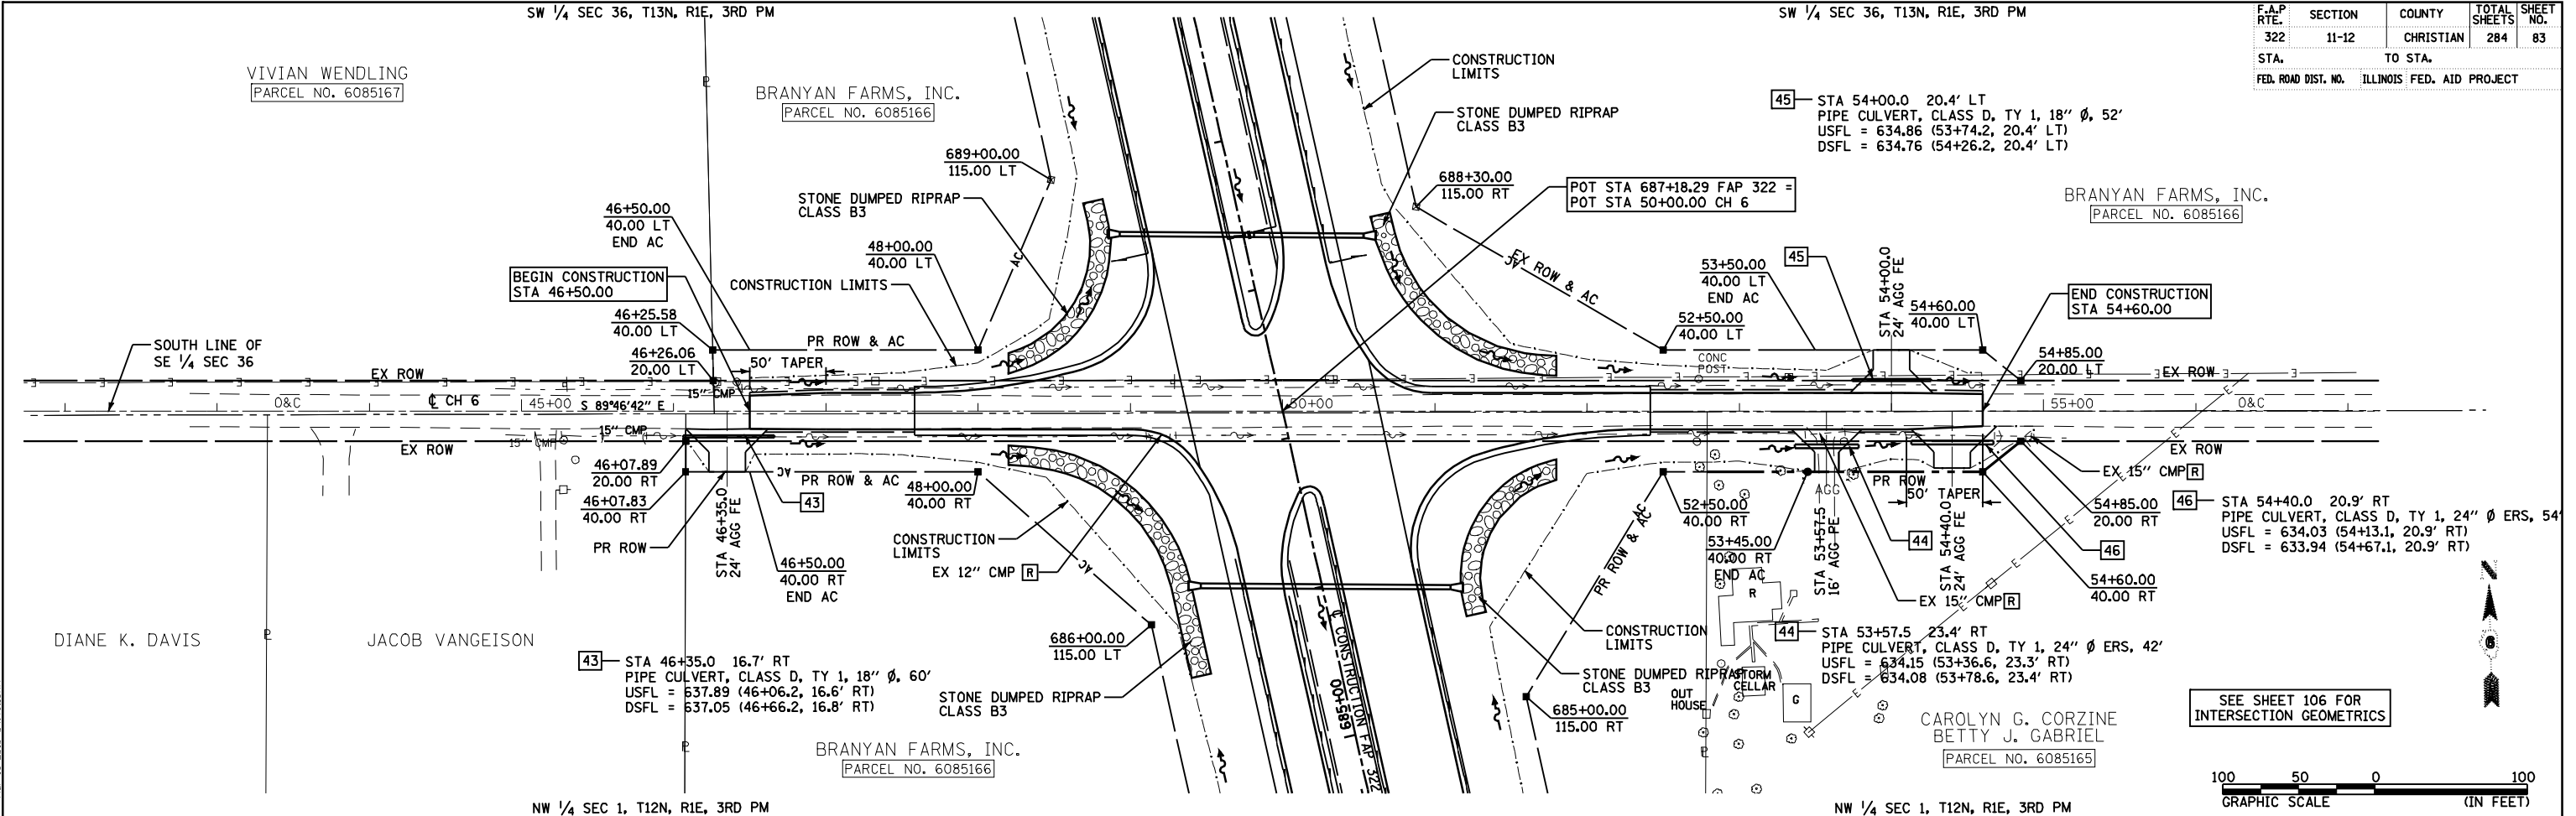


F.A.P. RTE.	SECTION	COUNTY	TOTAL SHEETS	SHEET NO.
322	11-12	CHRISTIAN	284	83
STA.	TO STA.			
FED. ROAD DIST. NO.	ILLINOIS FED. AID PROJECT			

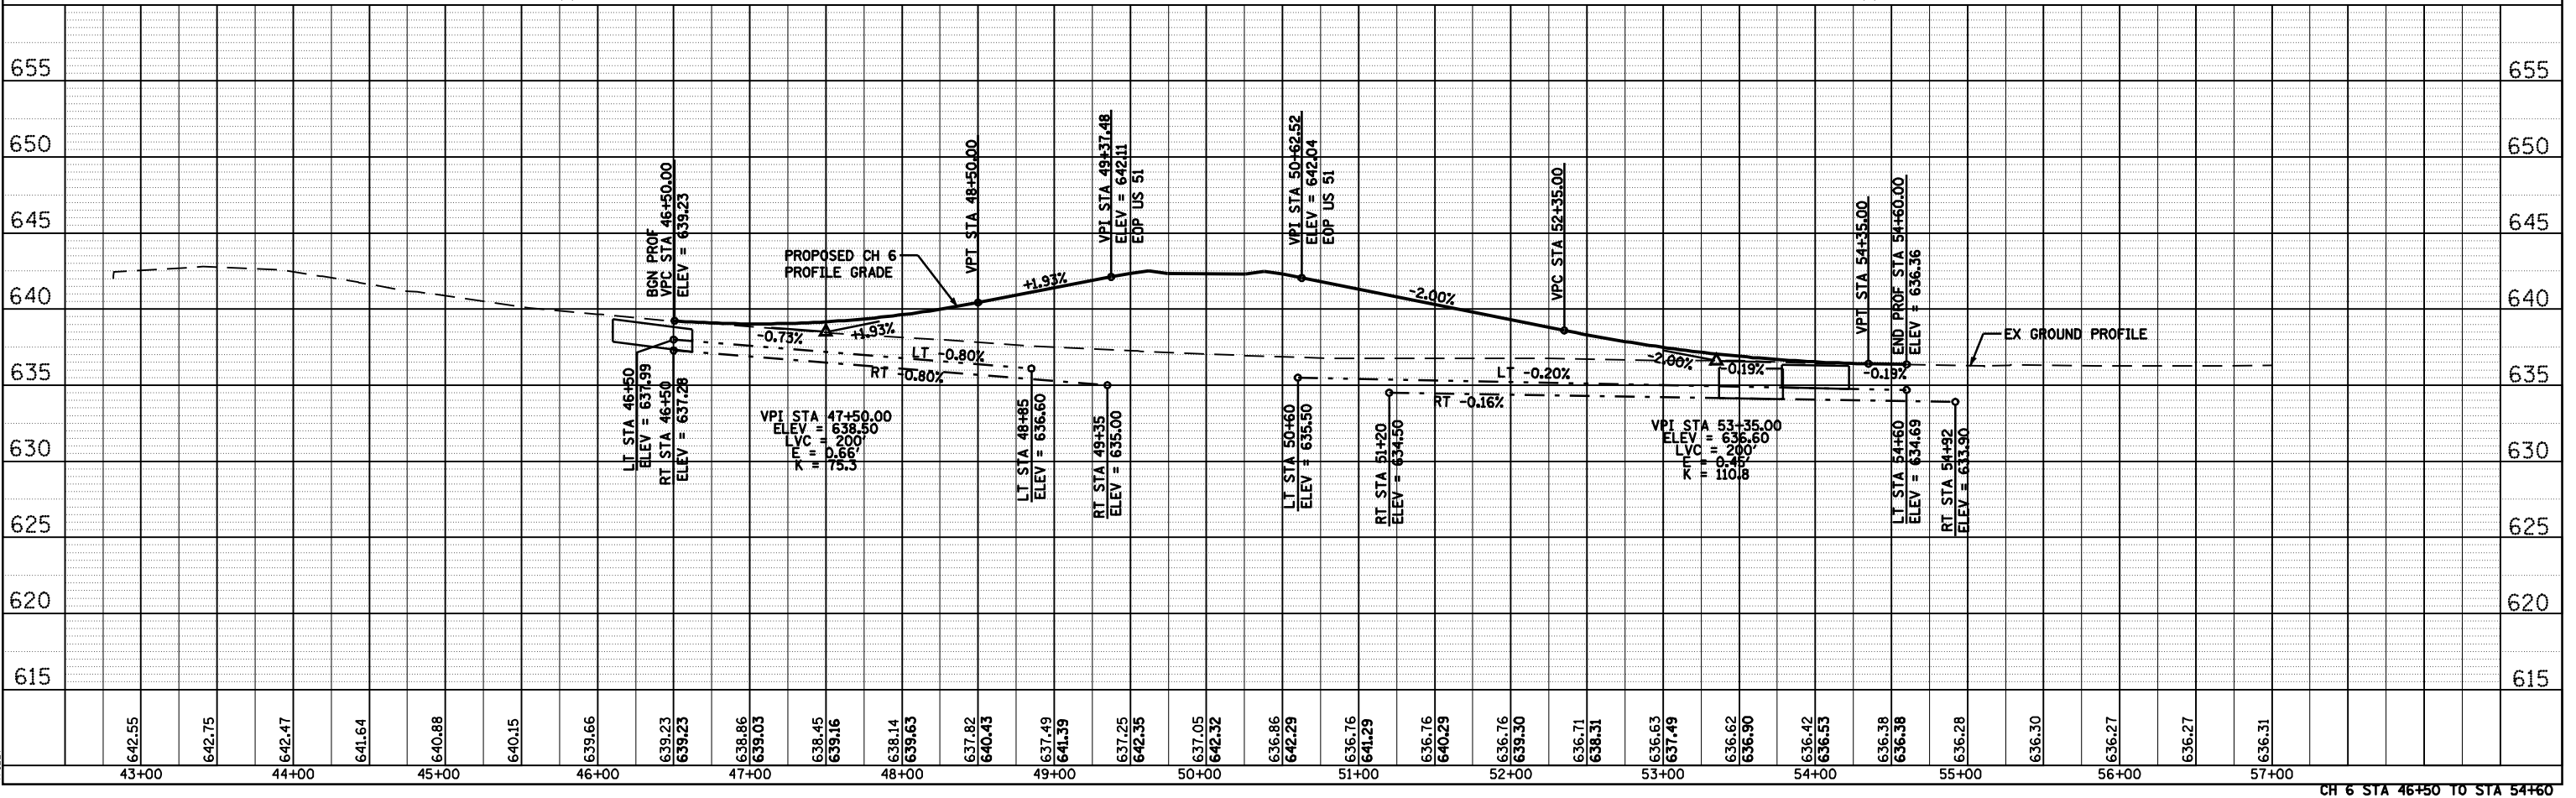

SEE SHEET 106 FOR INTERSECTION GEOMETRICS

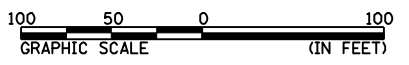

DATE	BY	DATE

DATE	BY	DATE

FILED