
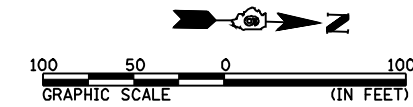


F.A.P. RTE.	SECTION	COUNTY	TOTAL SHEETS	SHEET NO.
322	11-12	CHRISTIAN	284	85
STA.		TO STA.		
FED. ROAD DIST. NO.		ILLINOIS FED. AID PROJECT		

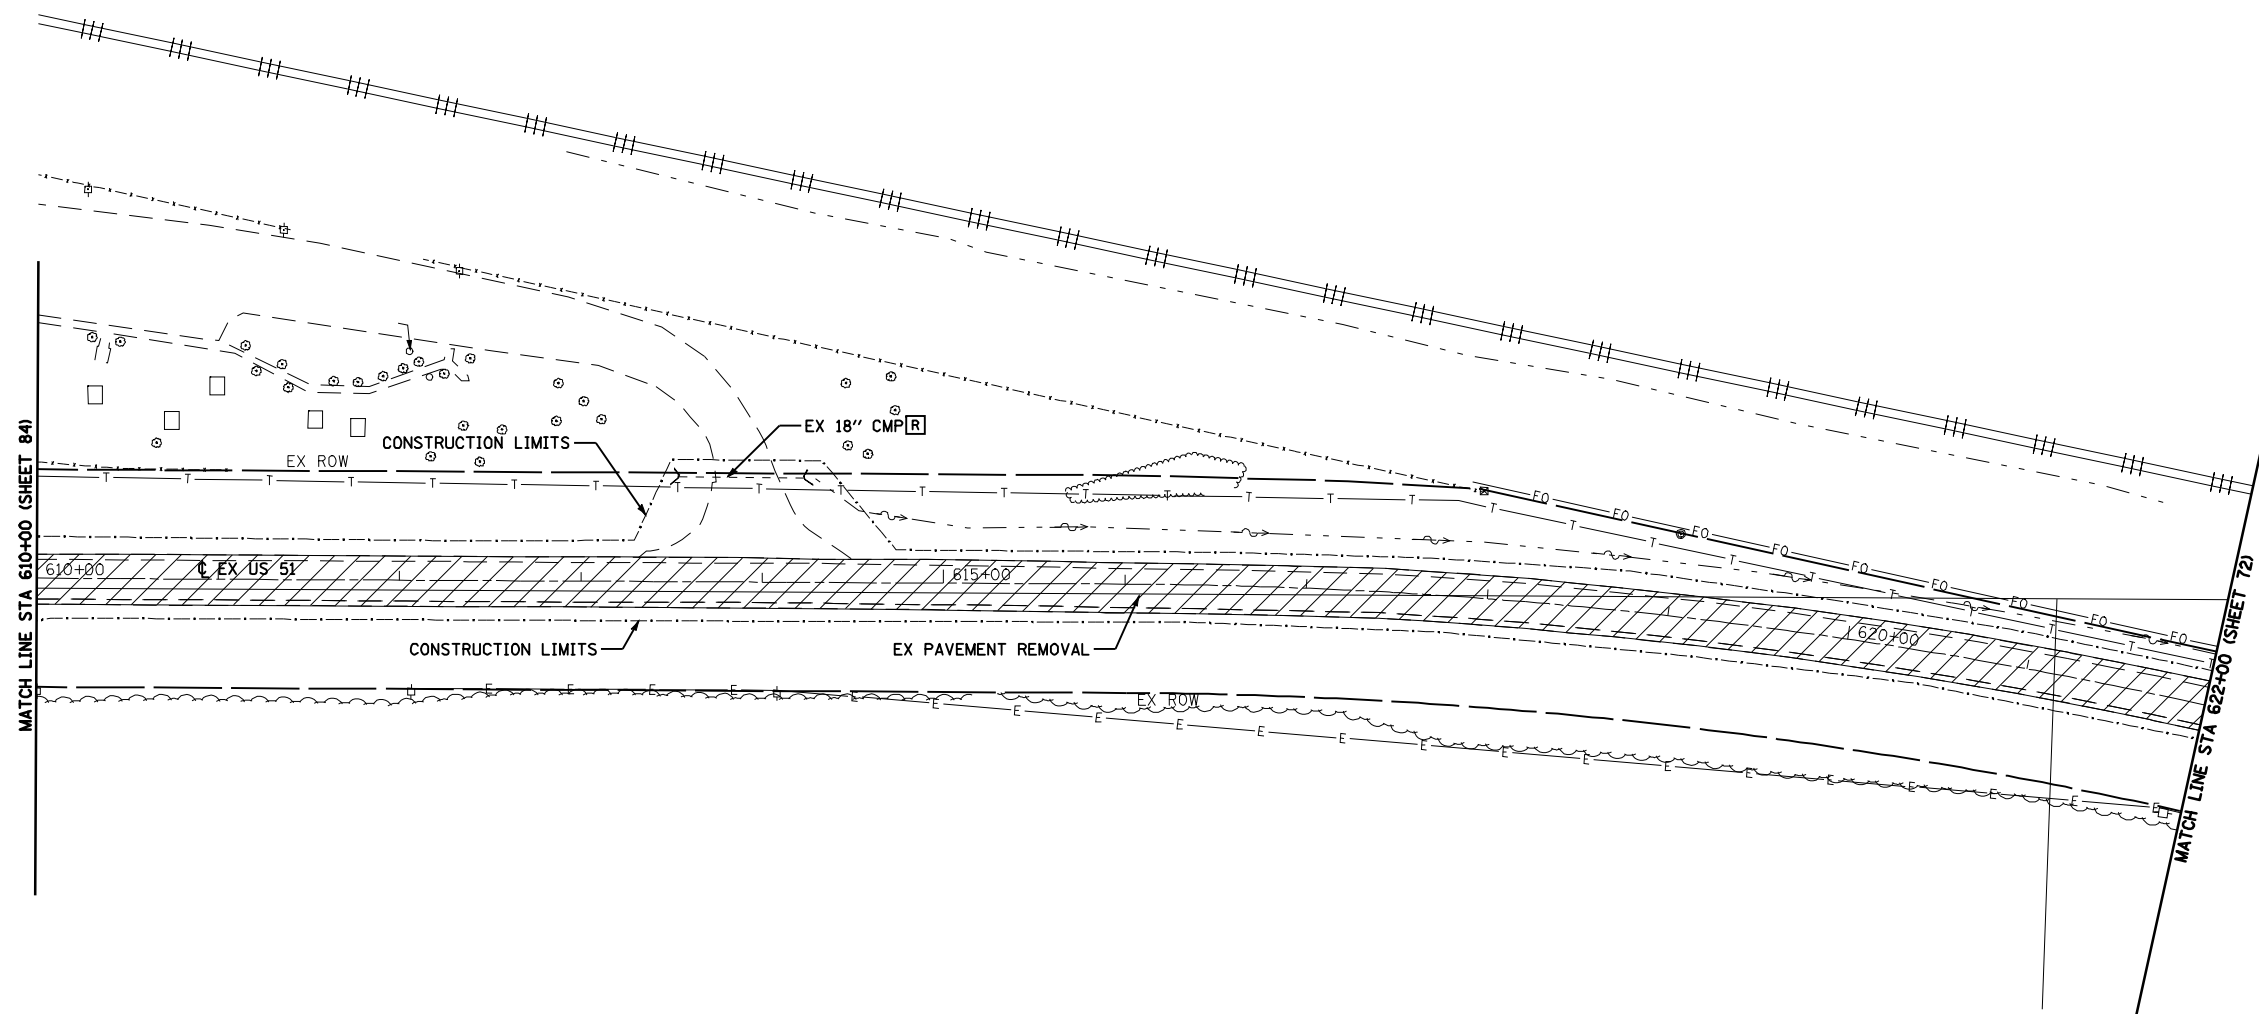

REVISIONS		ILLINOIS DEPARTMENT OF TRANSPORTATION EX US 51 - PLAN STA 610+00 TO STA 622+00 FAP 322 (US 51) SECTION 11-12 CHRISTIAN COUNTY
NAME	DATE	
		SCALE: 1"=50' DATE: 8/22/06 DRAWN BY: SEB CHECKED BY: TLD

Mo-15-2018 0144821.DWG

SFILEX