



F.A.P. RTE.	SECTION	COUNTY	TOTAL SHEETS	SHEET NO.
322	11-12	CHRISTIAN	284	111
STA.		TO STA.		
FED. ROAD DIST. NO.	ILLINOIS	FED. AID PROJECT		

TYPICAL FINAL INTERSECTION STRIPING DETAIL

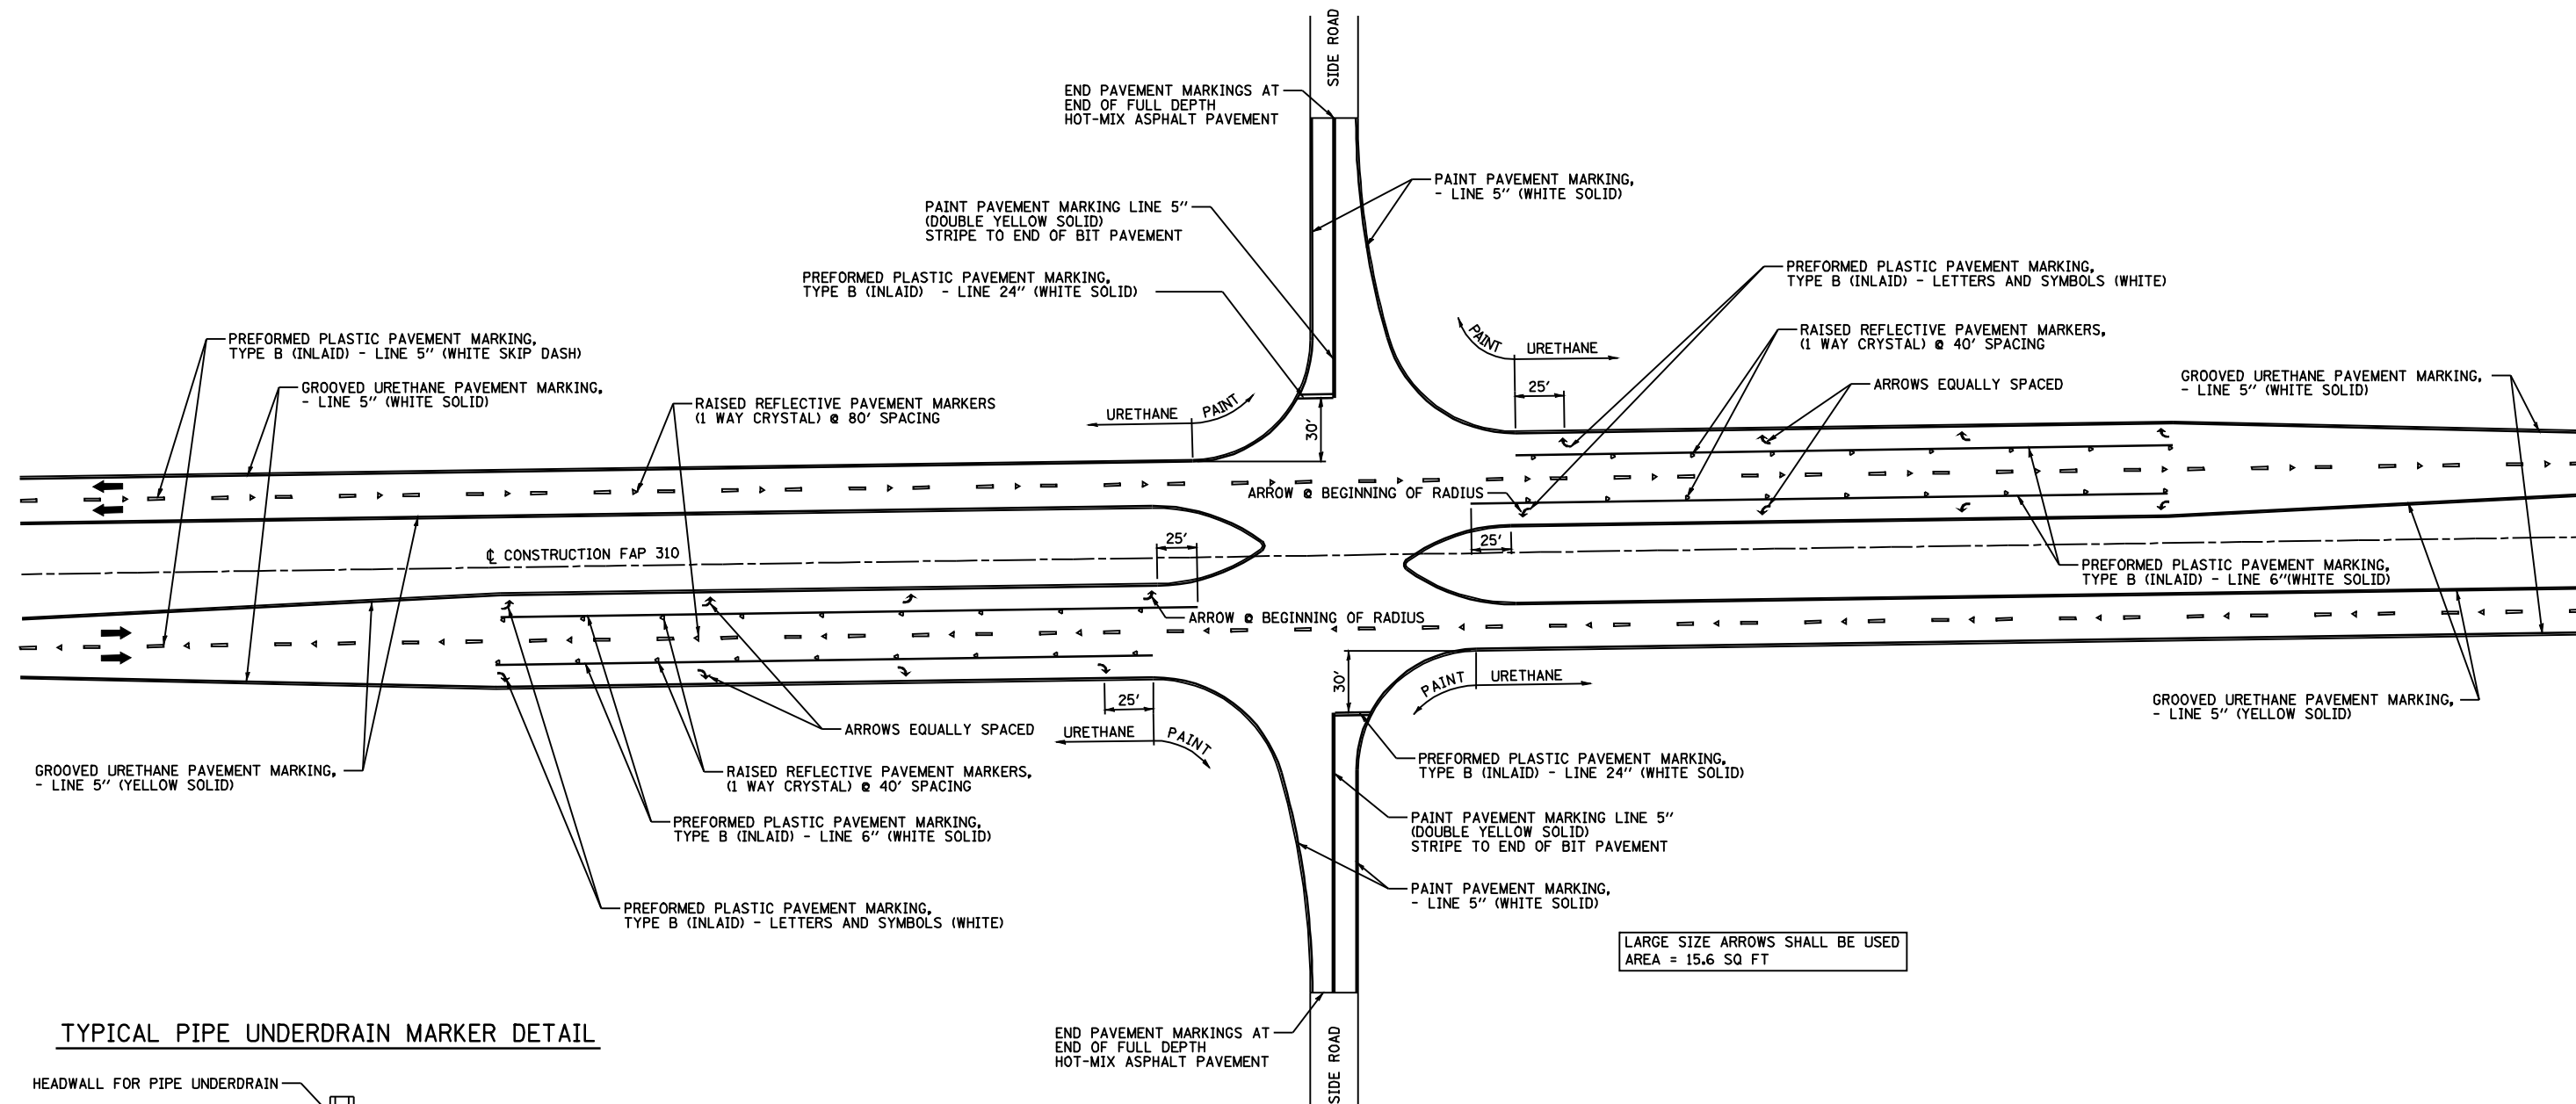

LARGE SIZE ARROWS SHALL BE USED
AREA = 15.6 SQ FT

TYPICAL PIPE UNDERDRAIN MARKER DETAIL

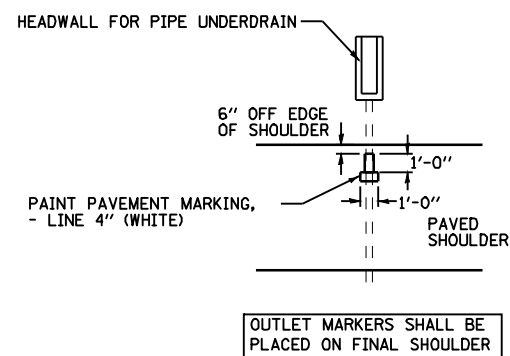

REVISIONS	
NAME	DATE

ILLINOIS DEPARTMENT OF TRANSPORTATION
SIGNING & STRIPING PLAN
TYPICAL STRIPING DETAILS
FAP 322 (US 51)
SECTION 11-12
CHRISTIAN COUNTY

SCALE: NONE DRAWN BY: BGJ
DATE: 8/22/06 CHECKED BY: SEB

Mo-15-2018 122747PM

\$FILE4