


F.A.P. RTE.	SECTION	COUNTY	TOTAL SHEETS	SHEET NO.
322	11-12	CHRISTIAN	284	115
STA.		TO STA.		
FED. ROAD DIST. NO.	ILLINOIS	FED. AID PROJECT		

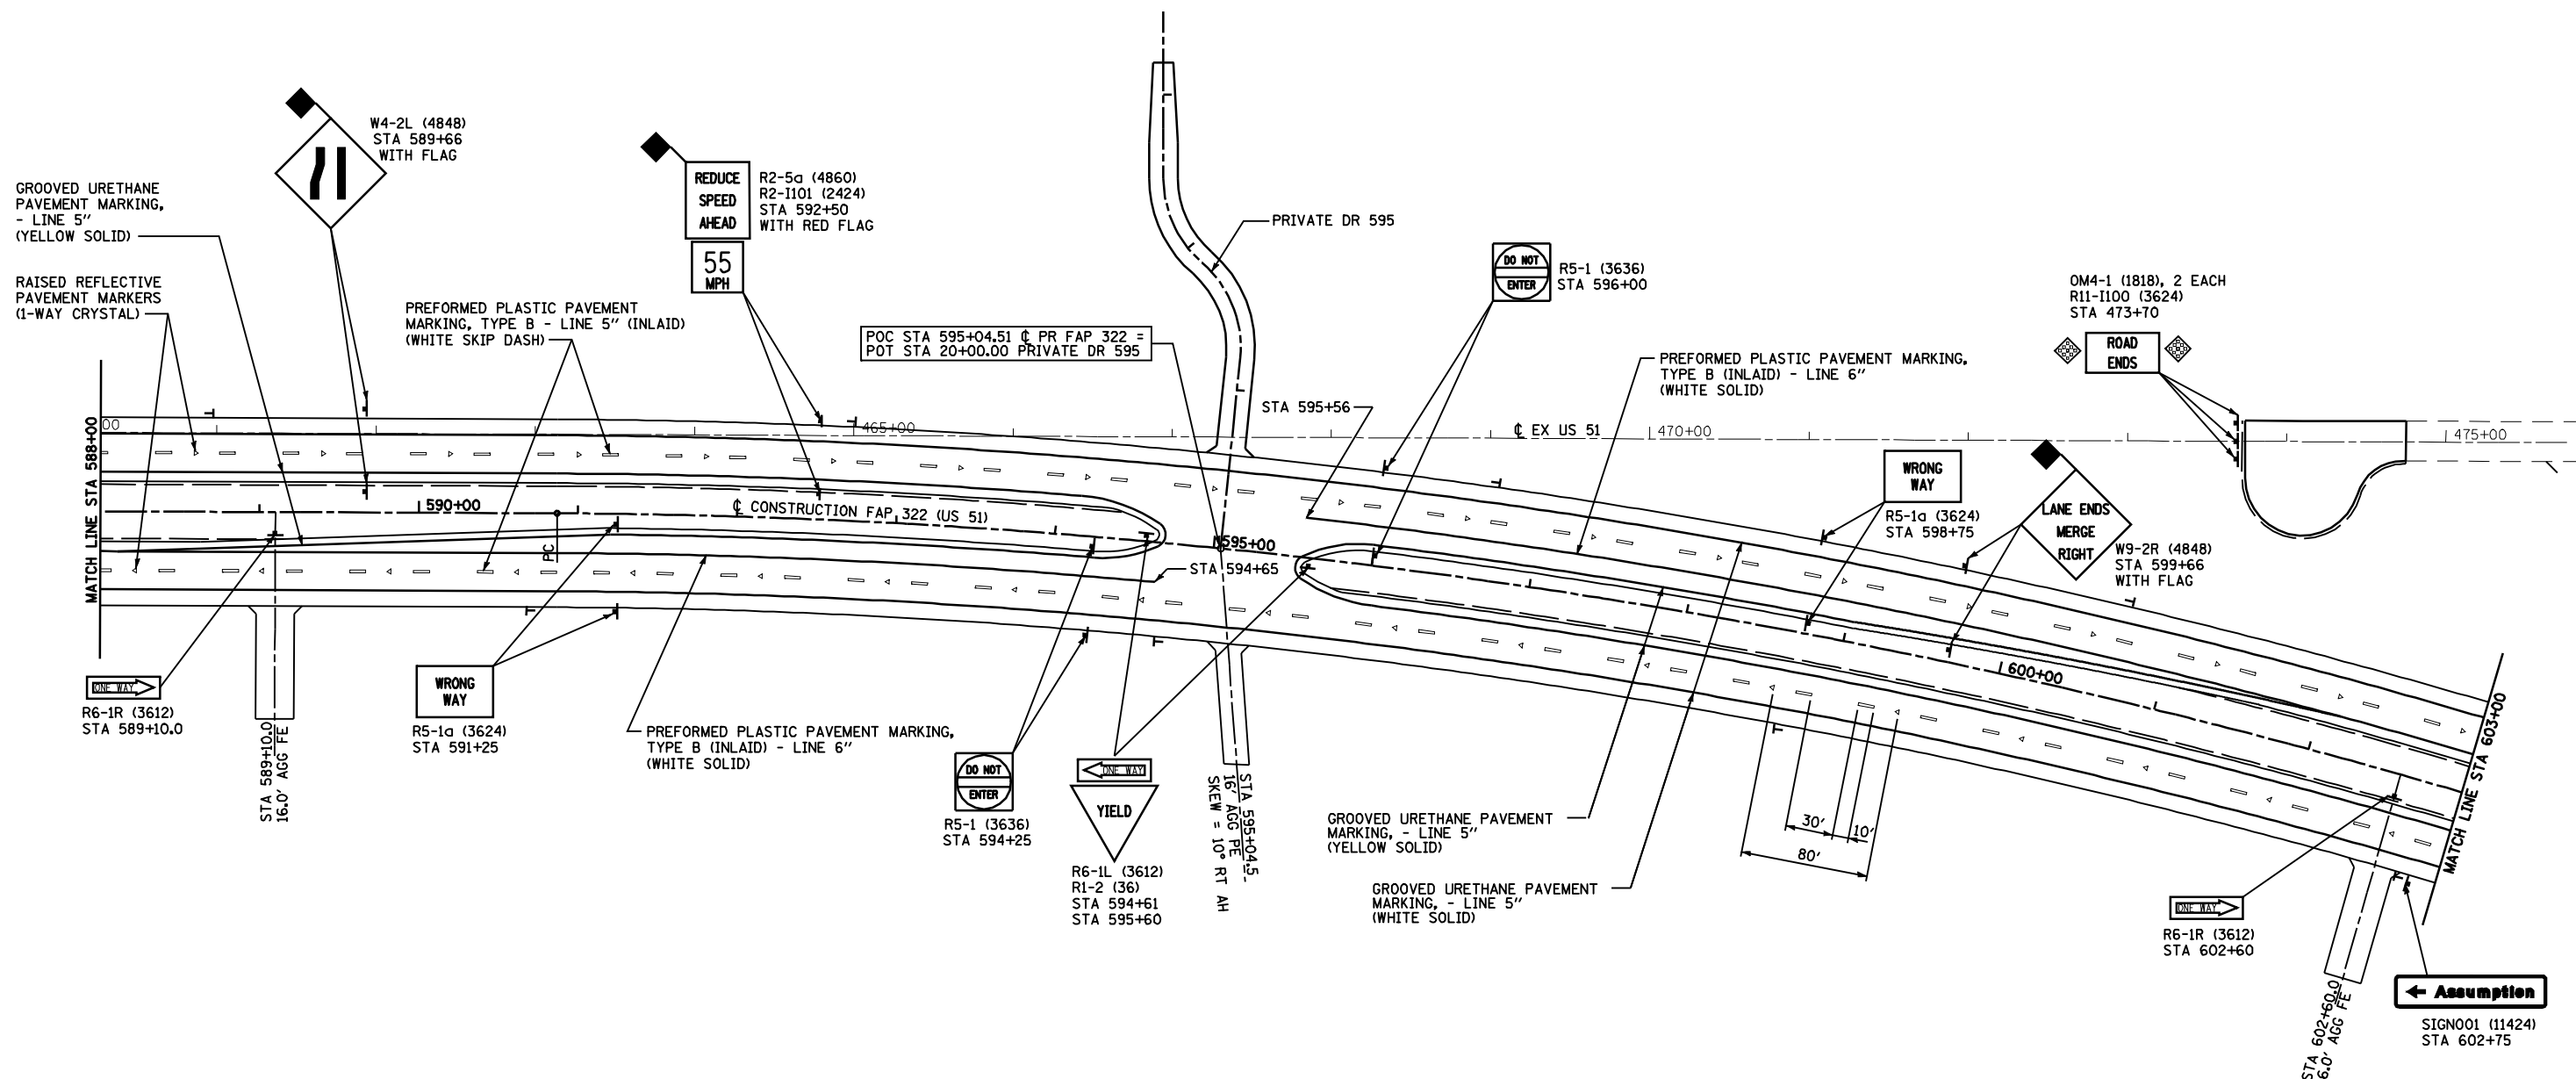

FAP 322 (US 51) CURVE *M1 DATA:
 PI STA = 600+54.42
 Δ = 25° 22' 36" (RT)
 D = 1° 20' 00"
 R = 4,297.18'
 T = 967.49'
 L = 1,903.25'
 E = 107.57'
 SE = 4.2%
 PC STA = 590+86.93
 PT STA = 609+90.18
 SE ATTAINED STA 589+20 TO STA 591+50
 (TR STA 589+20 TO STA 589+61)
 SE REMOVED STA 609+27 TO STA 611+57
 (TR STA 611+16 TO STA 611+57)


DELINATOR SYMBOLS:

- I - SINGLE
- II - DOUBLE

REVISIONS	
NAME	DATE

ILLINOIS DEPARTMENT OF TRANSPORTATION
 SIGNING & STRIPING PLAN
 STA 588+00 TO STA 603+00
 FAP 322 (US 51)
 SECTION 11-12
 CHRISTIAN COUNTY

SCALE: 1"=50'
 DATE: 8/22/06
 DRAWN BY: BGJ
 CHECKED BY: SEB

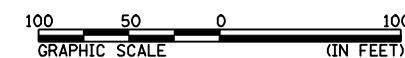

MO-15-2018 12:27:46PM

SHEET 1