



F.A.P. RTE.	SECTION	COUNTY	TOTAL SHEETS	SHEET NO.
322	11-12	CHRISTIAN	284	117
STA.		TO STA.		
FED. ROAD DIST. NO.	ILLINOIS	FED. AID PROJECT		

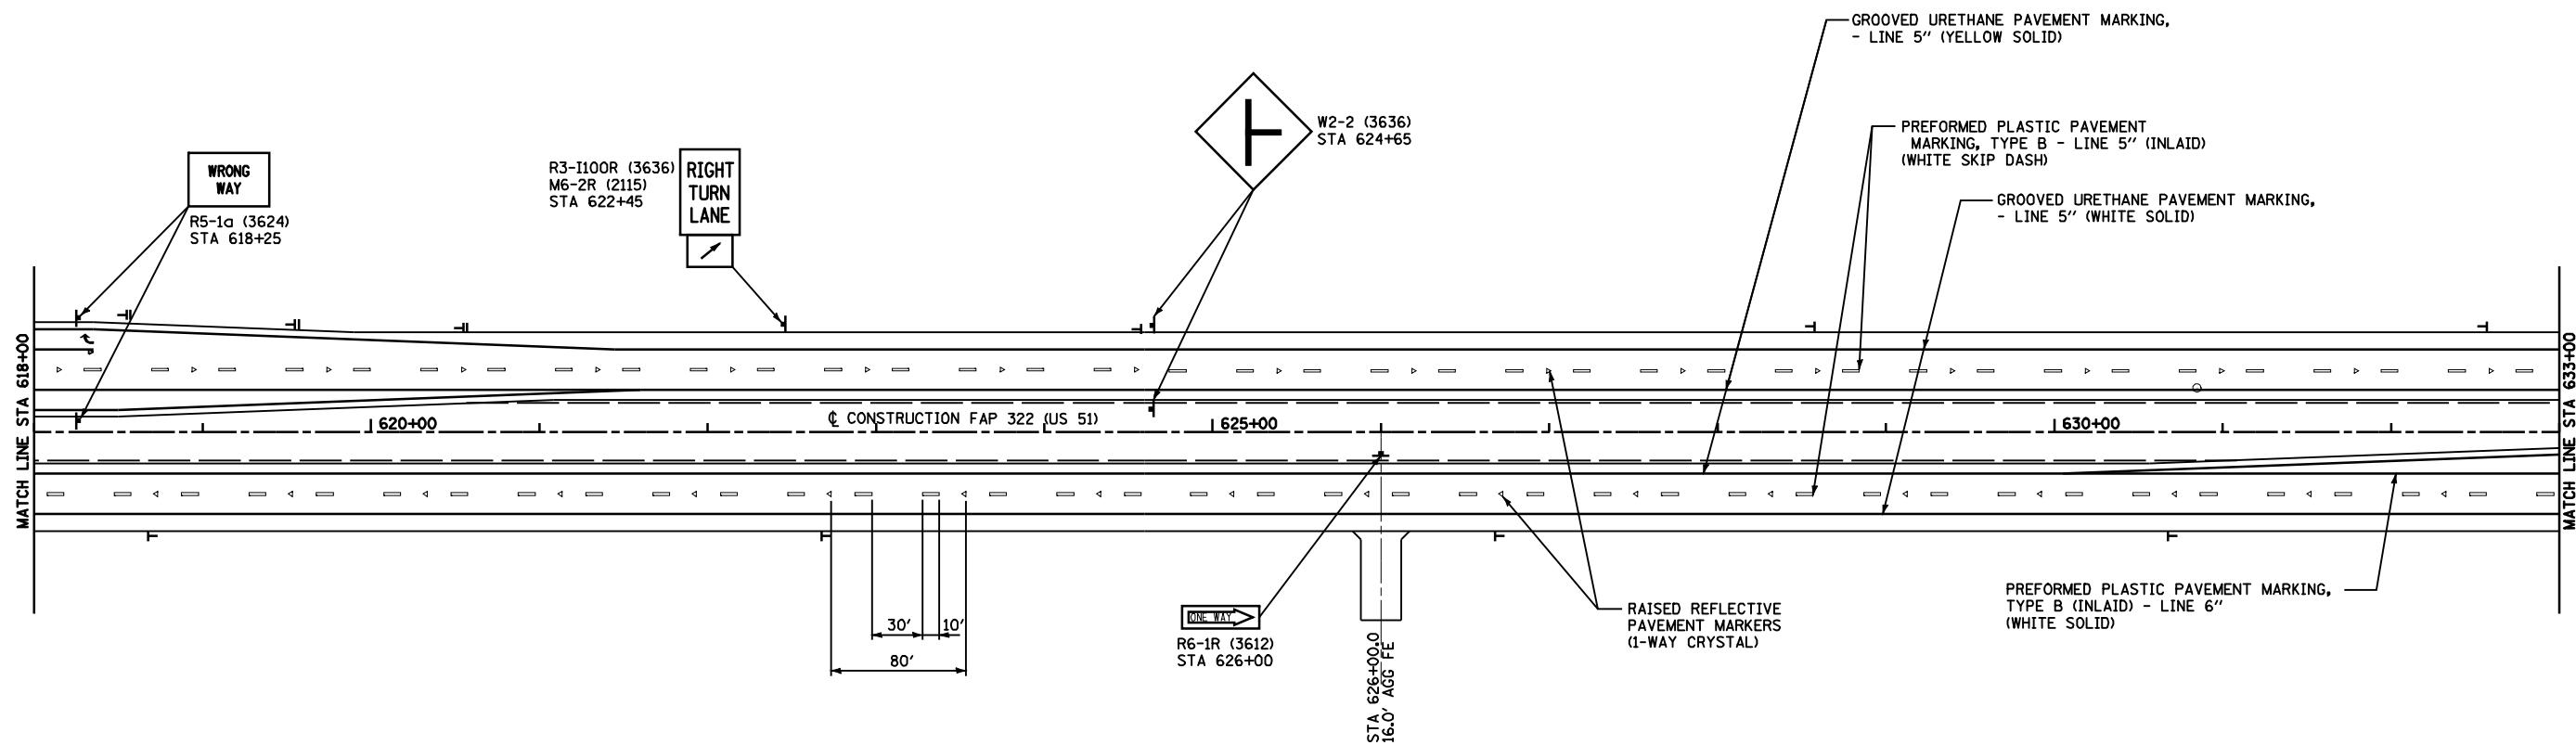

Mo-15-2018 122280PH

SFILES

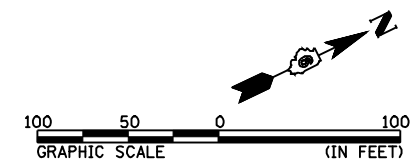

**DELINEATOR SYMBOLS:**  
 T - SINGLE  
 II - DOUBLE

REVISIONS	
NAME	DATE

ILLINOIS DEPARTMENT OF TRANSPORTATION  
 SIGNING & STRIPING PLAN  
 STA 618+00 TO STA 633+00  
 FAP 322 (US 51)  
 SECTION 11-12  
 CHRISTIAN COUNTY  
 SCALE: 1"=50'  
 DATE: 8/22/06  
 DRAWN BY: BGJ  
 CHECKED BY: SEB