
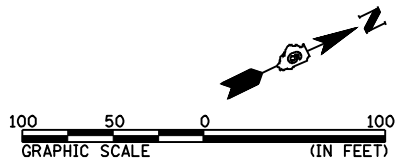


F.A.P. RTE.	SECTION	COUNTY	TOTAL SHEETS	SHEET NO.
322	11-12	CHRISTIAN	284	118
STA.		TO STA.		
FED. ROAD DIST. NO.		ILLINOIS	FED. AID PROJECT	

FAP 322 (US 51) CURVE \*M2 DATA:  
 PI STA = 655+98.31  
 $\Delta = 38^\circ 03' 53''$  (LT)  
 $D = 1^\circ 54' 35''$   
 $R = 3,000.00'$   
 $T = 1,034.88'$   
 $L = 1,993.07'$   
 $E = 173.48'$   
 $SE = 5.3\%$   
 PC STA = 645+63.43  
 PT STA = 665+56.50  
 SE ATTAINED STA 644+65 TO STA 647+43  
 (TR STA 644+65 TO STA 645+04)  
 SE REMOVED STA 664+77 TO STA 667+55  
 (TR STA 667+16 TO STA 667+55)

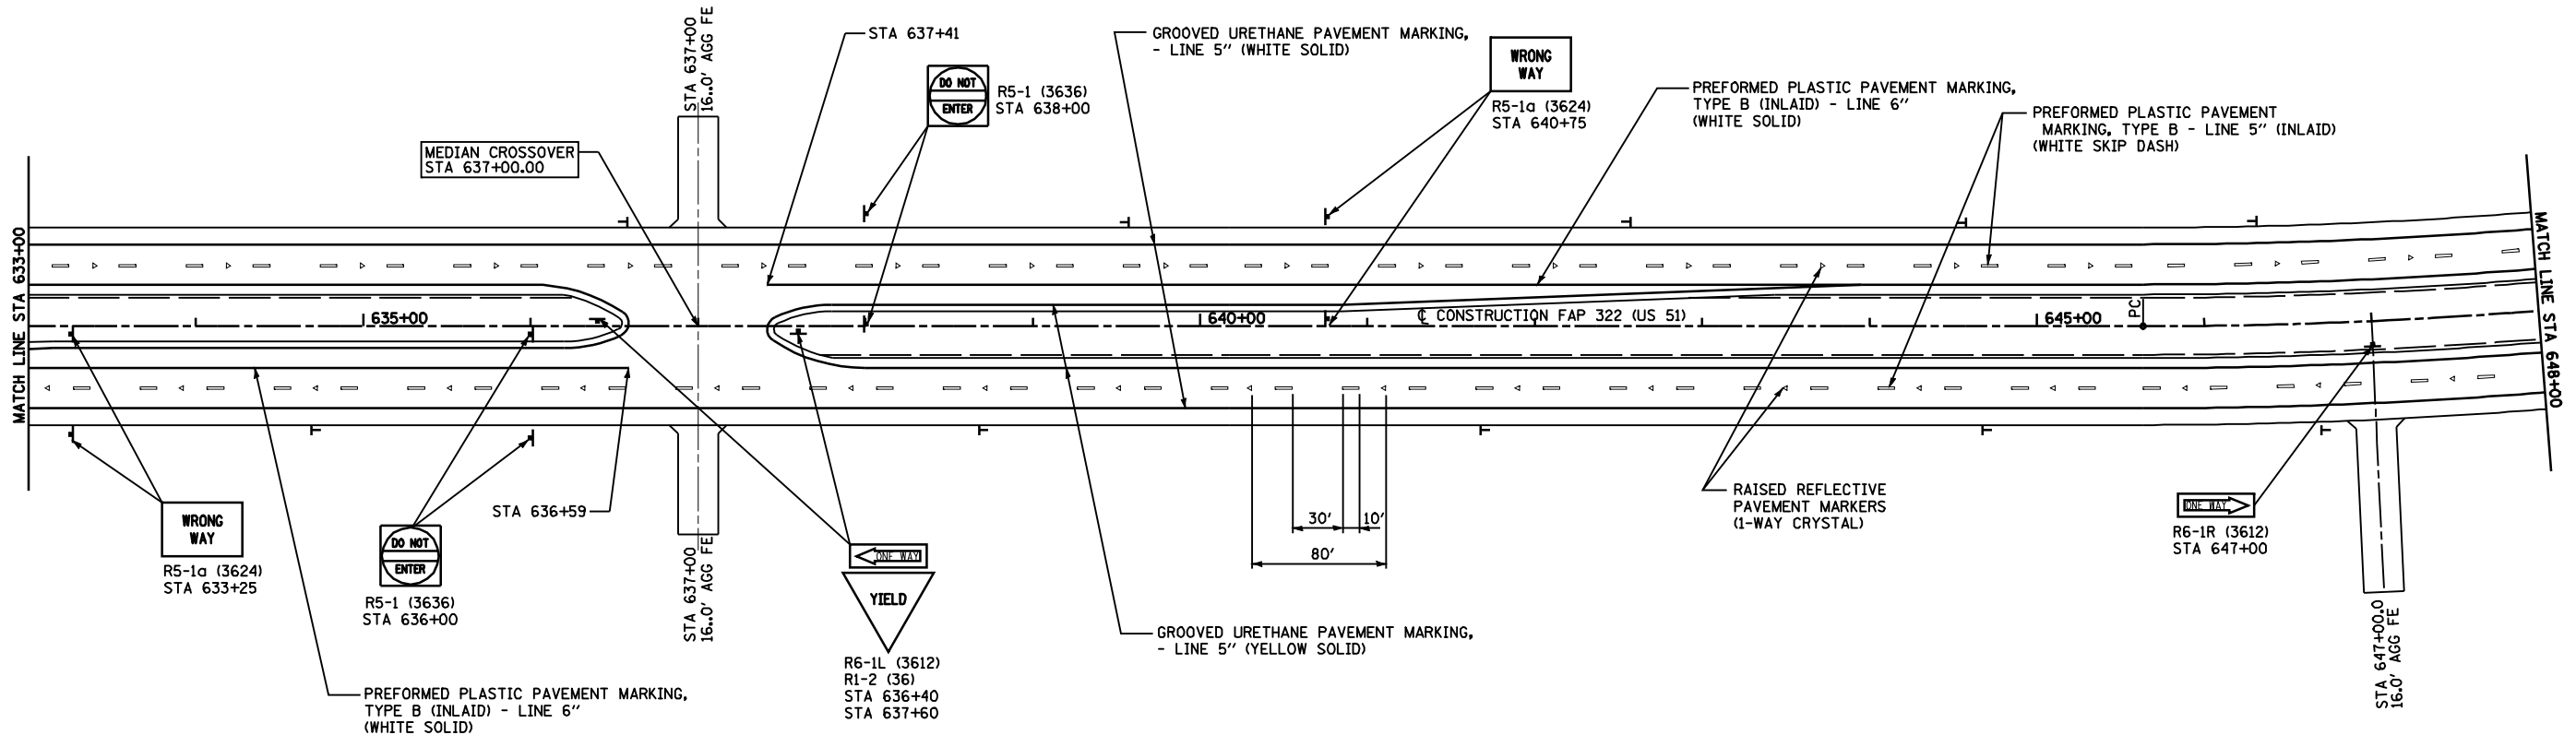

REVISIONS	
NAME	DATE

ILLINOIS DEPARTMENT OF TRANSPORTATION  
 SIGNING & STRIPING PLAN  
 STA 633+00 TO STA 648+00  
 FAP 322 (US 51)  
 SECTION 11-12  
 CHRISTIAN COUNTY  
 SCALE: 1"=50'  
 DATE: 8/22/06  
 DRAWN BY: BGJ  
 CHECKED BY: SEB

DELINATOR SYMBOLS:  
 I - SINGLE  
 II - DOUBLE

Mo-15-2018 12:28:27PM

SFILES