


F.A.P. RTE.	SECTION	COUNTY	TOTAL SHEETS	SHEET NO.
322	11-12	CHRISTIAN	284	125
STA.		TO STA.		
FED. ROAD DIST. NO.	ILLINOIS	FED. AID PROJECT		

Mo-15-2018 12:28:17PM

\$FILE4

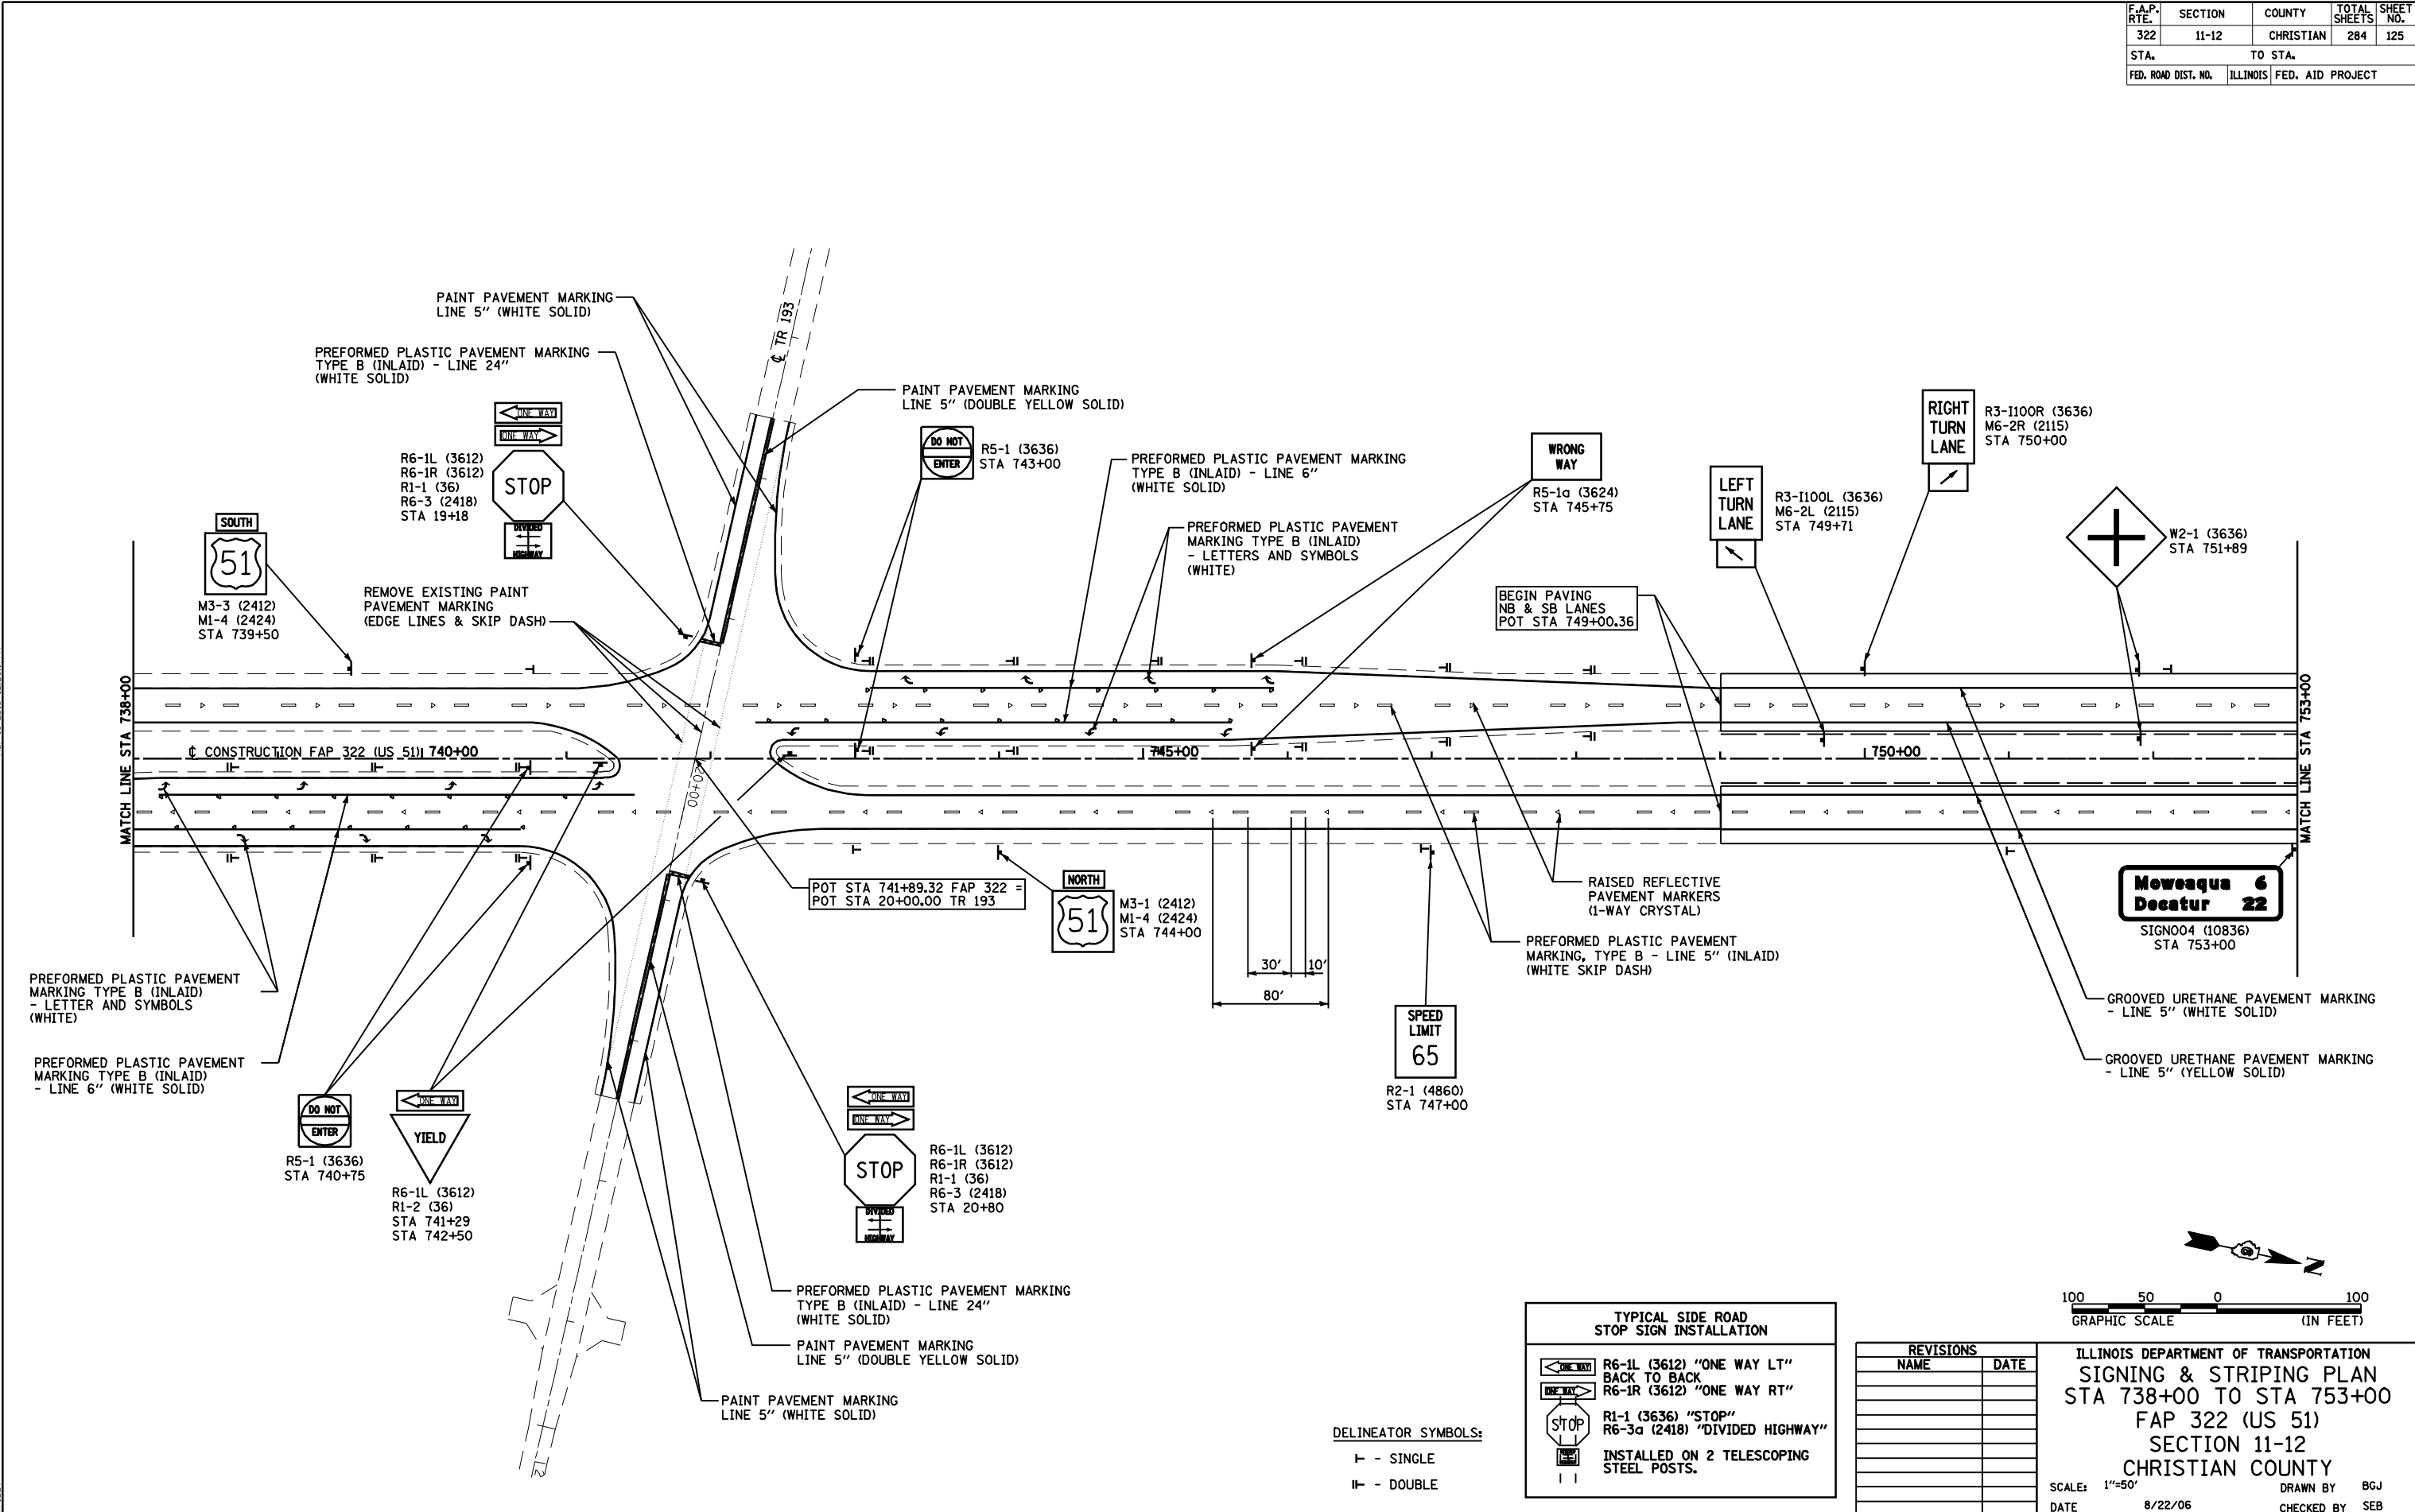


**Moweaqua 6**  
**Decatur 22**  
SIGN004 (10836)  
STA 753+00

**DELINEATOR SYMBOLS:**  
 I - SINGLE  
 II - DOUBLE

**TYPICAL SIDE ROAD STOP SIGN INSTALLATION**

	R6-1L (3612) "ONE WAY LT" BACK TO BACK
	R6-1R (3612) "ONE WAY RT"
	R1-1 (3636) "STOP"
	R6-3a (2418) "DIVIDED HIGHWAY"
INSTALLED ON 2 TELESCOPING STEEL POSTS.	

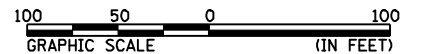

REVISIONS	
NAME	DATE

ILLINOIS DEPARTMENT OF TRANSPORTATION  
**SIGNING & STRIPING PLAN**  
 STA 738+00 TO STA 753+00  
 FAP 322 (US 51)  
 SECTION 11-12  
 CHRISTIAN COUNTY

SCALE: 1"=50'  
 DATE: 8/22/06  
 DRAWN BY: BGY  
 CHECKED BY: SEB