
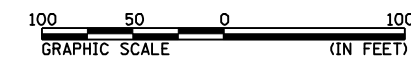


F.A.P. RTE.	SECTION	COUNTY	TOTAL SHEETS	SHEET NO.
322	11-12	CHRISTIAN	284	129
STA.		TO STA.		
FED. ROAD DIST. NO.		ILLINOIS FED. AID PROJECT		

SERVICE DRIVE 614 CURVE DATA:
 PI STA = 2+27.84
 $\Delta = 49^\circ 51' 51''$ (RT)
 D = 20° 50' 05"
 R = 275.00'
 T = 127.84'
 L = 239.33'
 E = 28.26'
 SE = 3.8%
 PC STA = 1+00.00
 PT STA = 3+39.33
 SE ATTAINED STA 485+50 TO STA 1+22
 SE REMOVED STA 3+17 TO STA 4+08

SOUTH ASSUMPTION CONNECTOR CURVE DATA:
 PI STA = 9+89.46
 $\Delta = 64^\circ 36' 57''$ (RT)
 D = 7° 47' 43"
 R = 735.00'
 T = 464.79'
 L = 828.90'
 E = 134.63'
 SE = 4.0%
 PC STA = 5+24.67
 PT STA = 13+53.57
 SE ATTAINED STA 4+33 TO STA 5+55
 SE REMOVED STA 13+24 TO STA 494+59

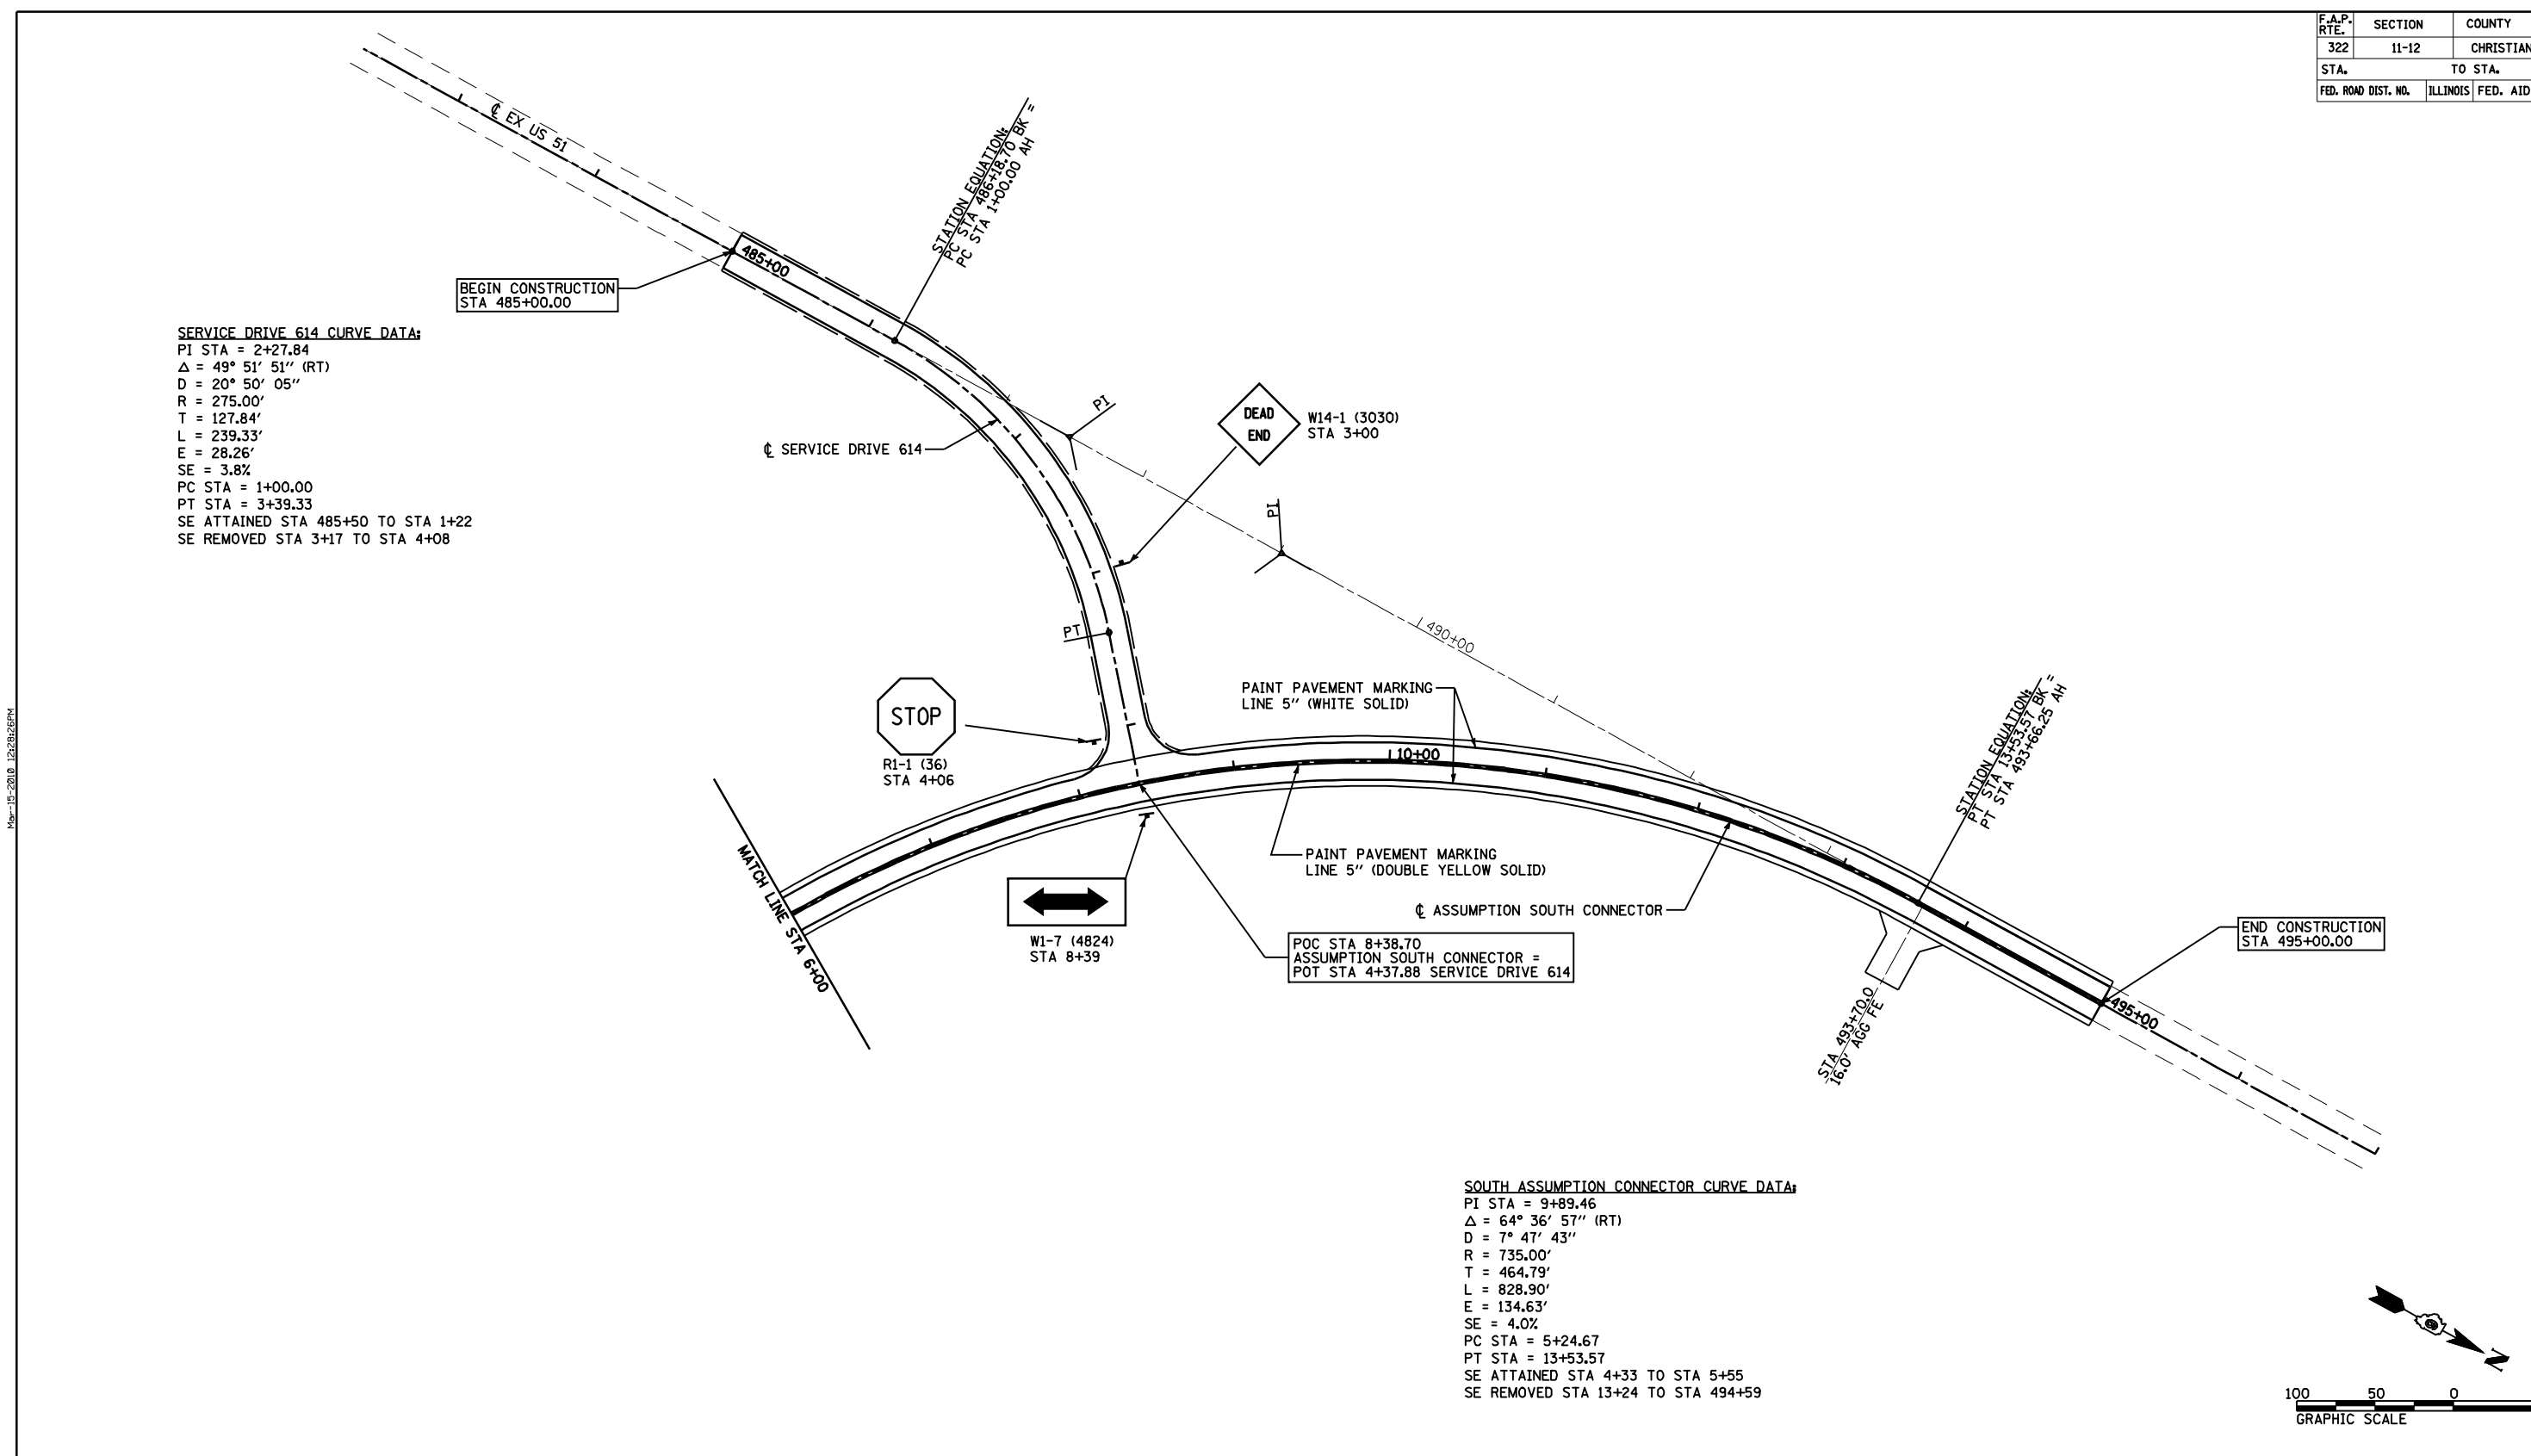

REVISIONS	
NAME	DATE

ILLINOIS DEPARTMENT OF TRANSPORTATION
 SIGNING & STRIPING PLAN
 ASSUMPTION SOUTH CONNECTOR
 FAP 322 (US 51)
 SECTION 11-12
 CHRISTIAN COUNTY
 SCALE: 1"=50'
 DATE: 8/22/06
 DRAWN BY: BGJ
 CHECKED BY: SEB

Mo-15-2018 12:28:26PM

S:\FILE