
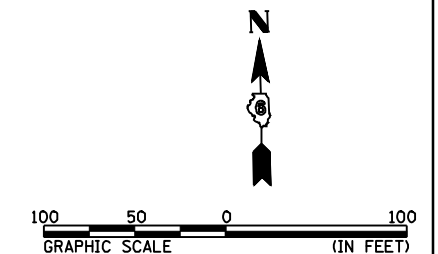


F.A.P. RTE.	SECTION	COUNTY	TOTAL SHEETS	SHEET NO.
322	11-12	CHRISTIAN	284	130
STA.		TO STA.		
FED. ROAD DIST. NO.	ILLINOIS	FED. AID PROJECT		

PR TR 193 CURVE DATA:
 PI STA = 15+04.12
 $\Delta = 2^\circ 45' 15''$ (LT)
 $D = 2^\circ 17' 31''$
 $R = 2,500.00'$
 $T = 60.10'$
 $L = 120.18'$
 $E = 0.72'$
 SE = NONE
 PRC STA = 14+44.02
 PT STA = 15+64.20

PR TR 193 CURVE DATA:
 PI STA = 13+48.95
 $\Delta = 4^\circ 21' 36''$ (RT)
 $D = 2^\circ 17' 31''$
 $R = 2,500.00'$
 $T = 95.17'$
 $L = 190.24'$
 $E = 1.81'$
 SE = NONE
 PC STA = 12+53.78
 PRC STA = 14+44.02

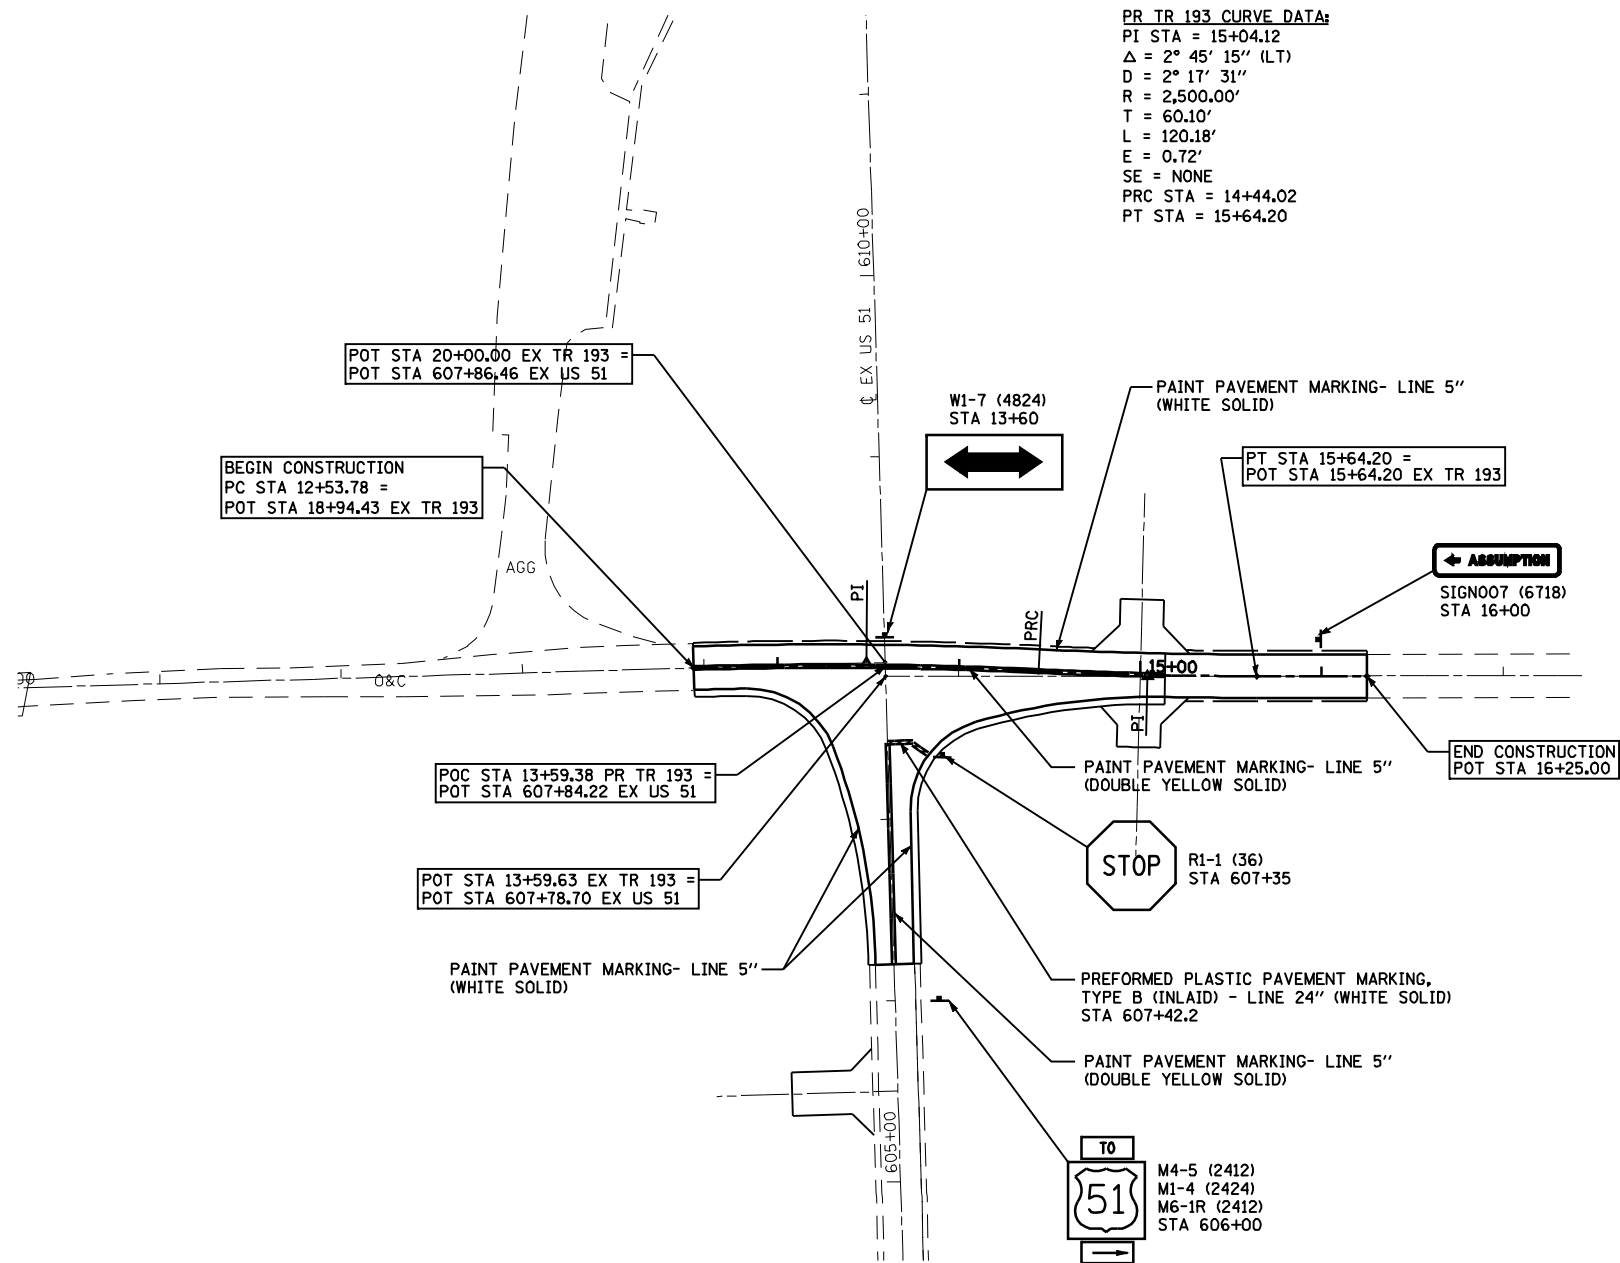

REVISIONS	
NAME	DATE

ILLINOIS DEPARTMENT OF TRANSPORTATION
 SIGNING & STRIPING PLAN
 EX US 51 & TR 193
 FAP 322 (US 51)
 SECTION 11-12
 CHRISTIAN COUNTY
 SCALE: 1"=50'
 DATE: 8/22/06
 DRAWN BY: BGJ
 CHECKED BY: SEB

Mo-15-2018 12:28:28PM

SFILE4