


F.A. RTE.	SECTION	COUNTY	TOTAL SHEETS	SHEET NO.
322	11-12	CHRISTIAN	284	178
STA. TO STA.		FED. ROAD DIST. NO. ILLINOIS FED. AID PROJECT		

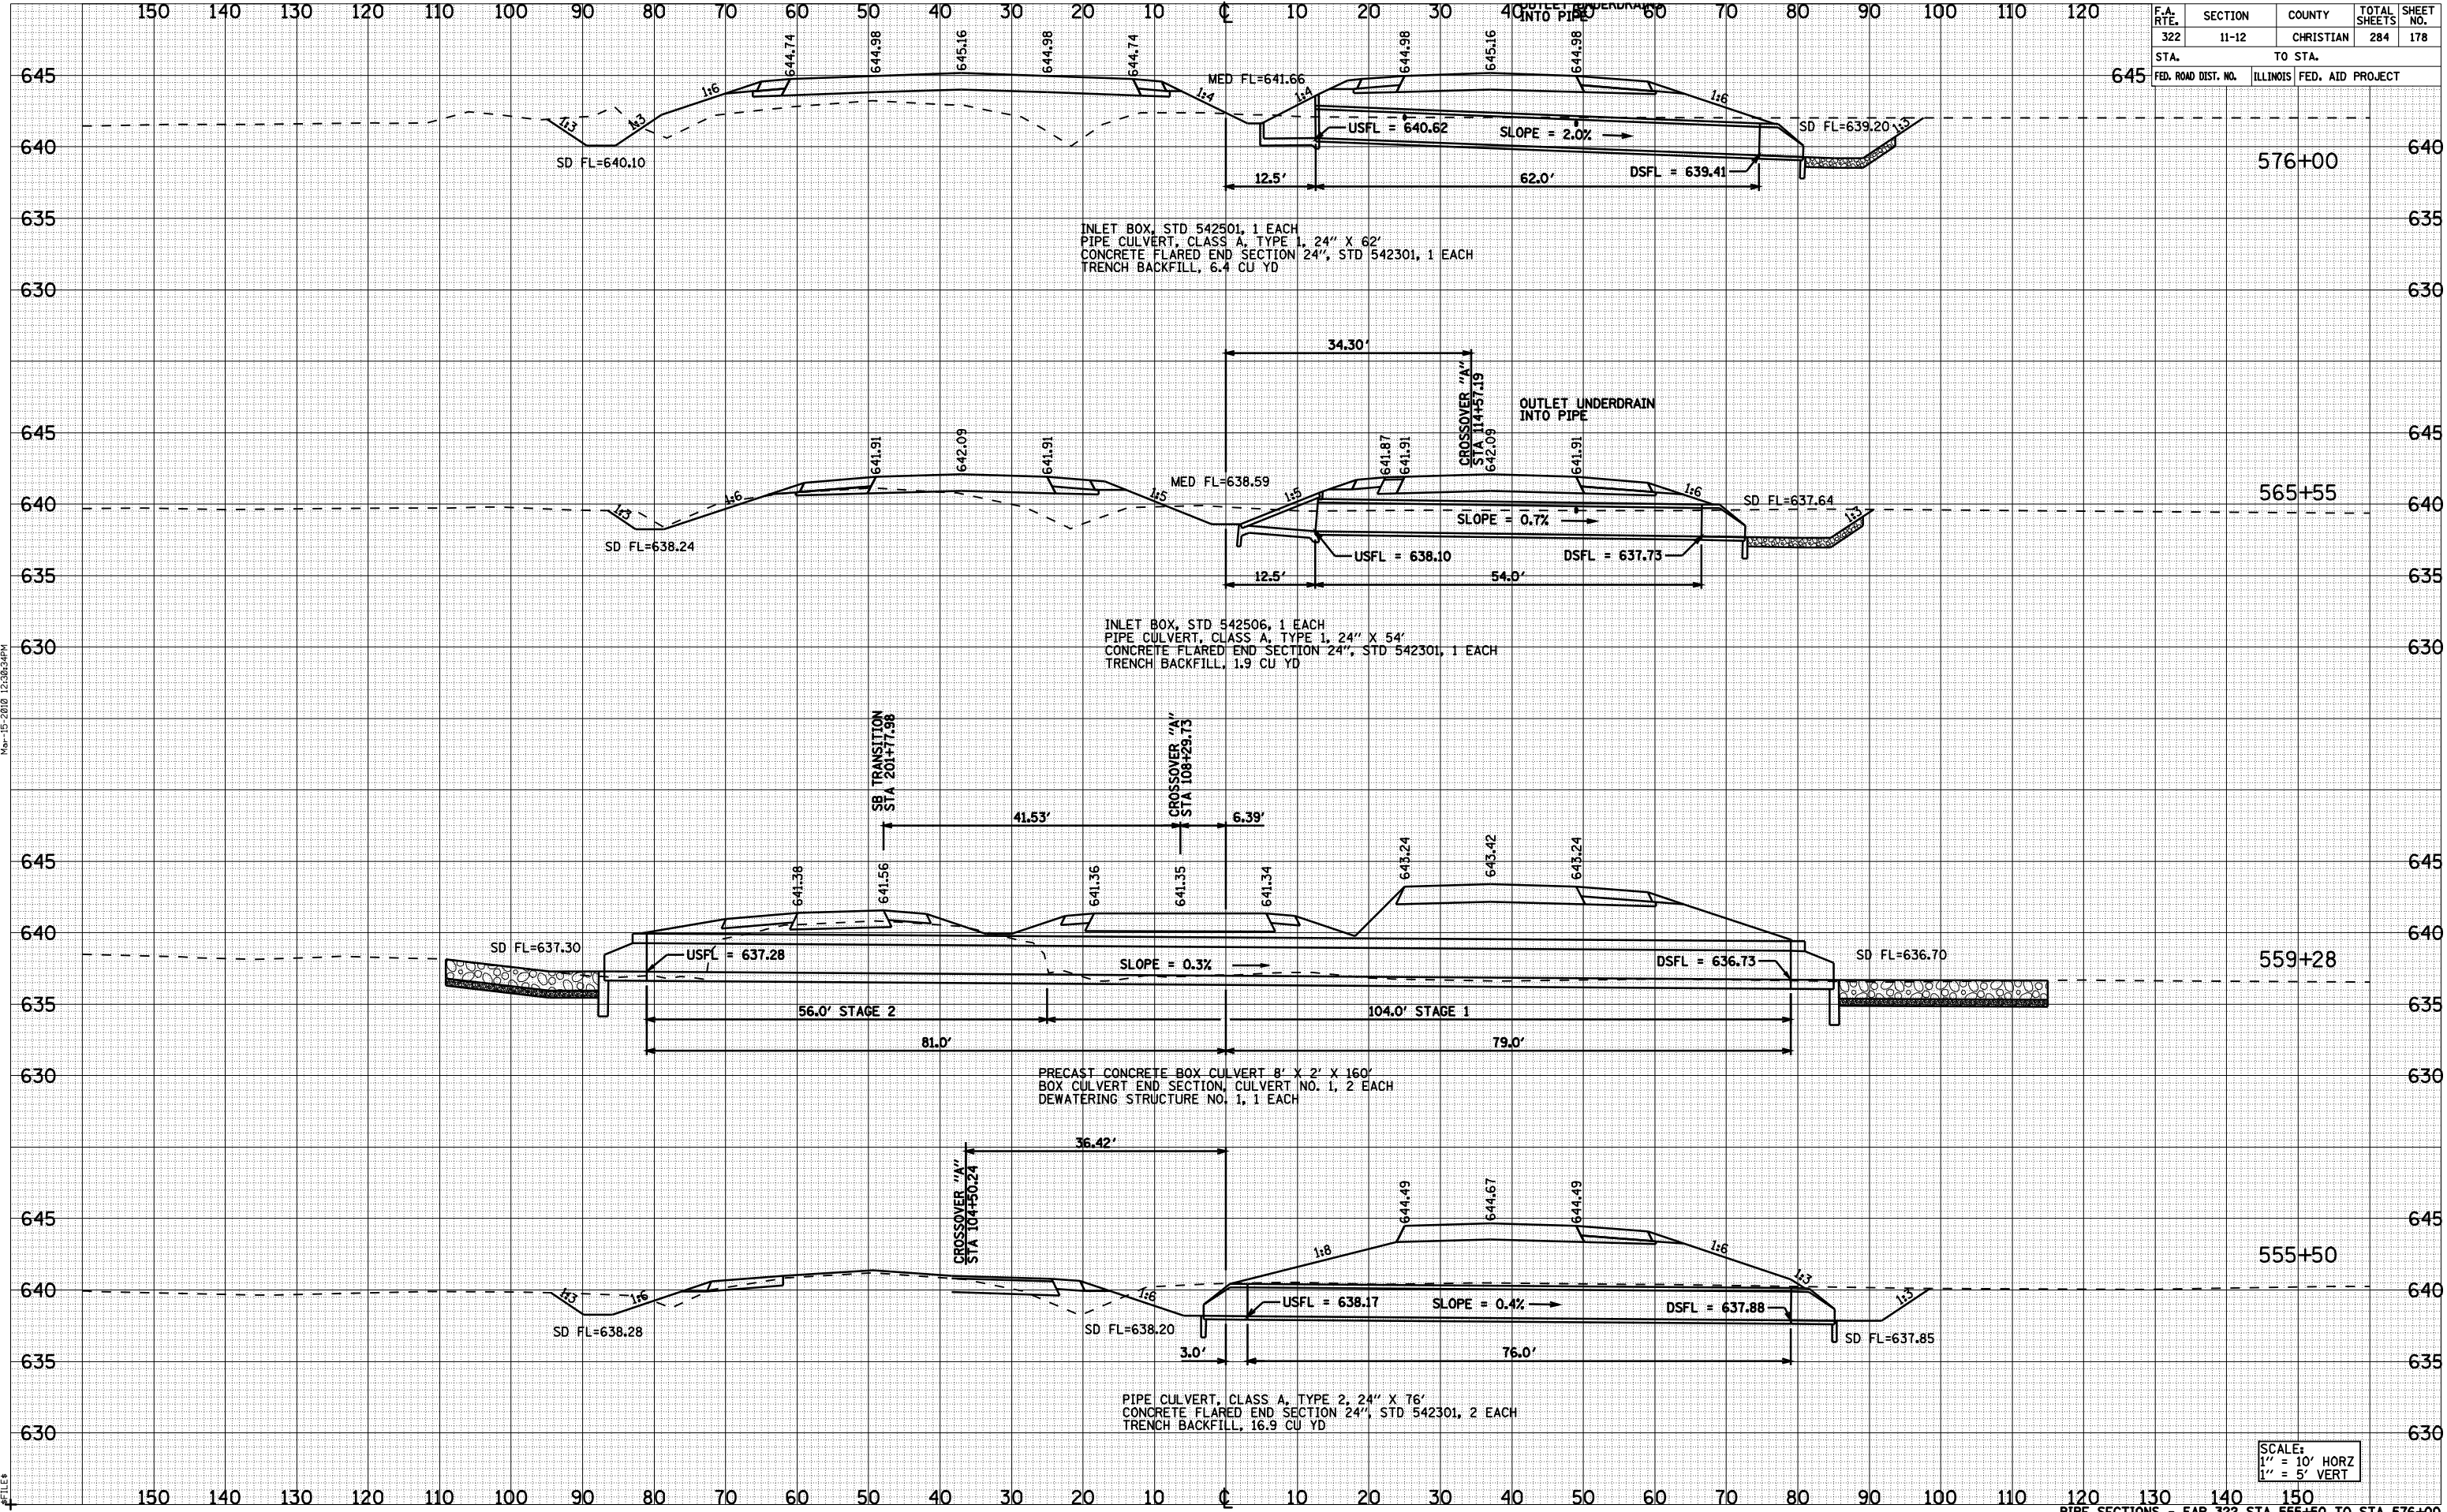

DATE
BY
SURVEYED
PLOTTED
NOTE BOOK
REPLATE
AREAS CHECKED

DATE
BY
SURVEYED
PLOTTED
NOTE BOOK
REPLATE
AREAS CHECKED

SCALE:  
1" = 10' HORZ  
1" = 5' VERT