


F.A. RTE.	SECTION	COUNTY	TOTAL SHEETS	SHEET NO.
322	11-12	CHRISTIAN	284	202
STA.		TO STA.		
FED. ROAD DIST. NO.	ILLINOIS	FED. AID PROJECT		

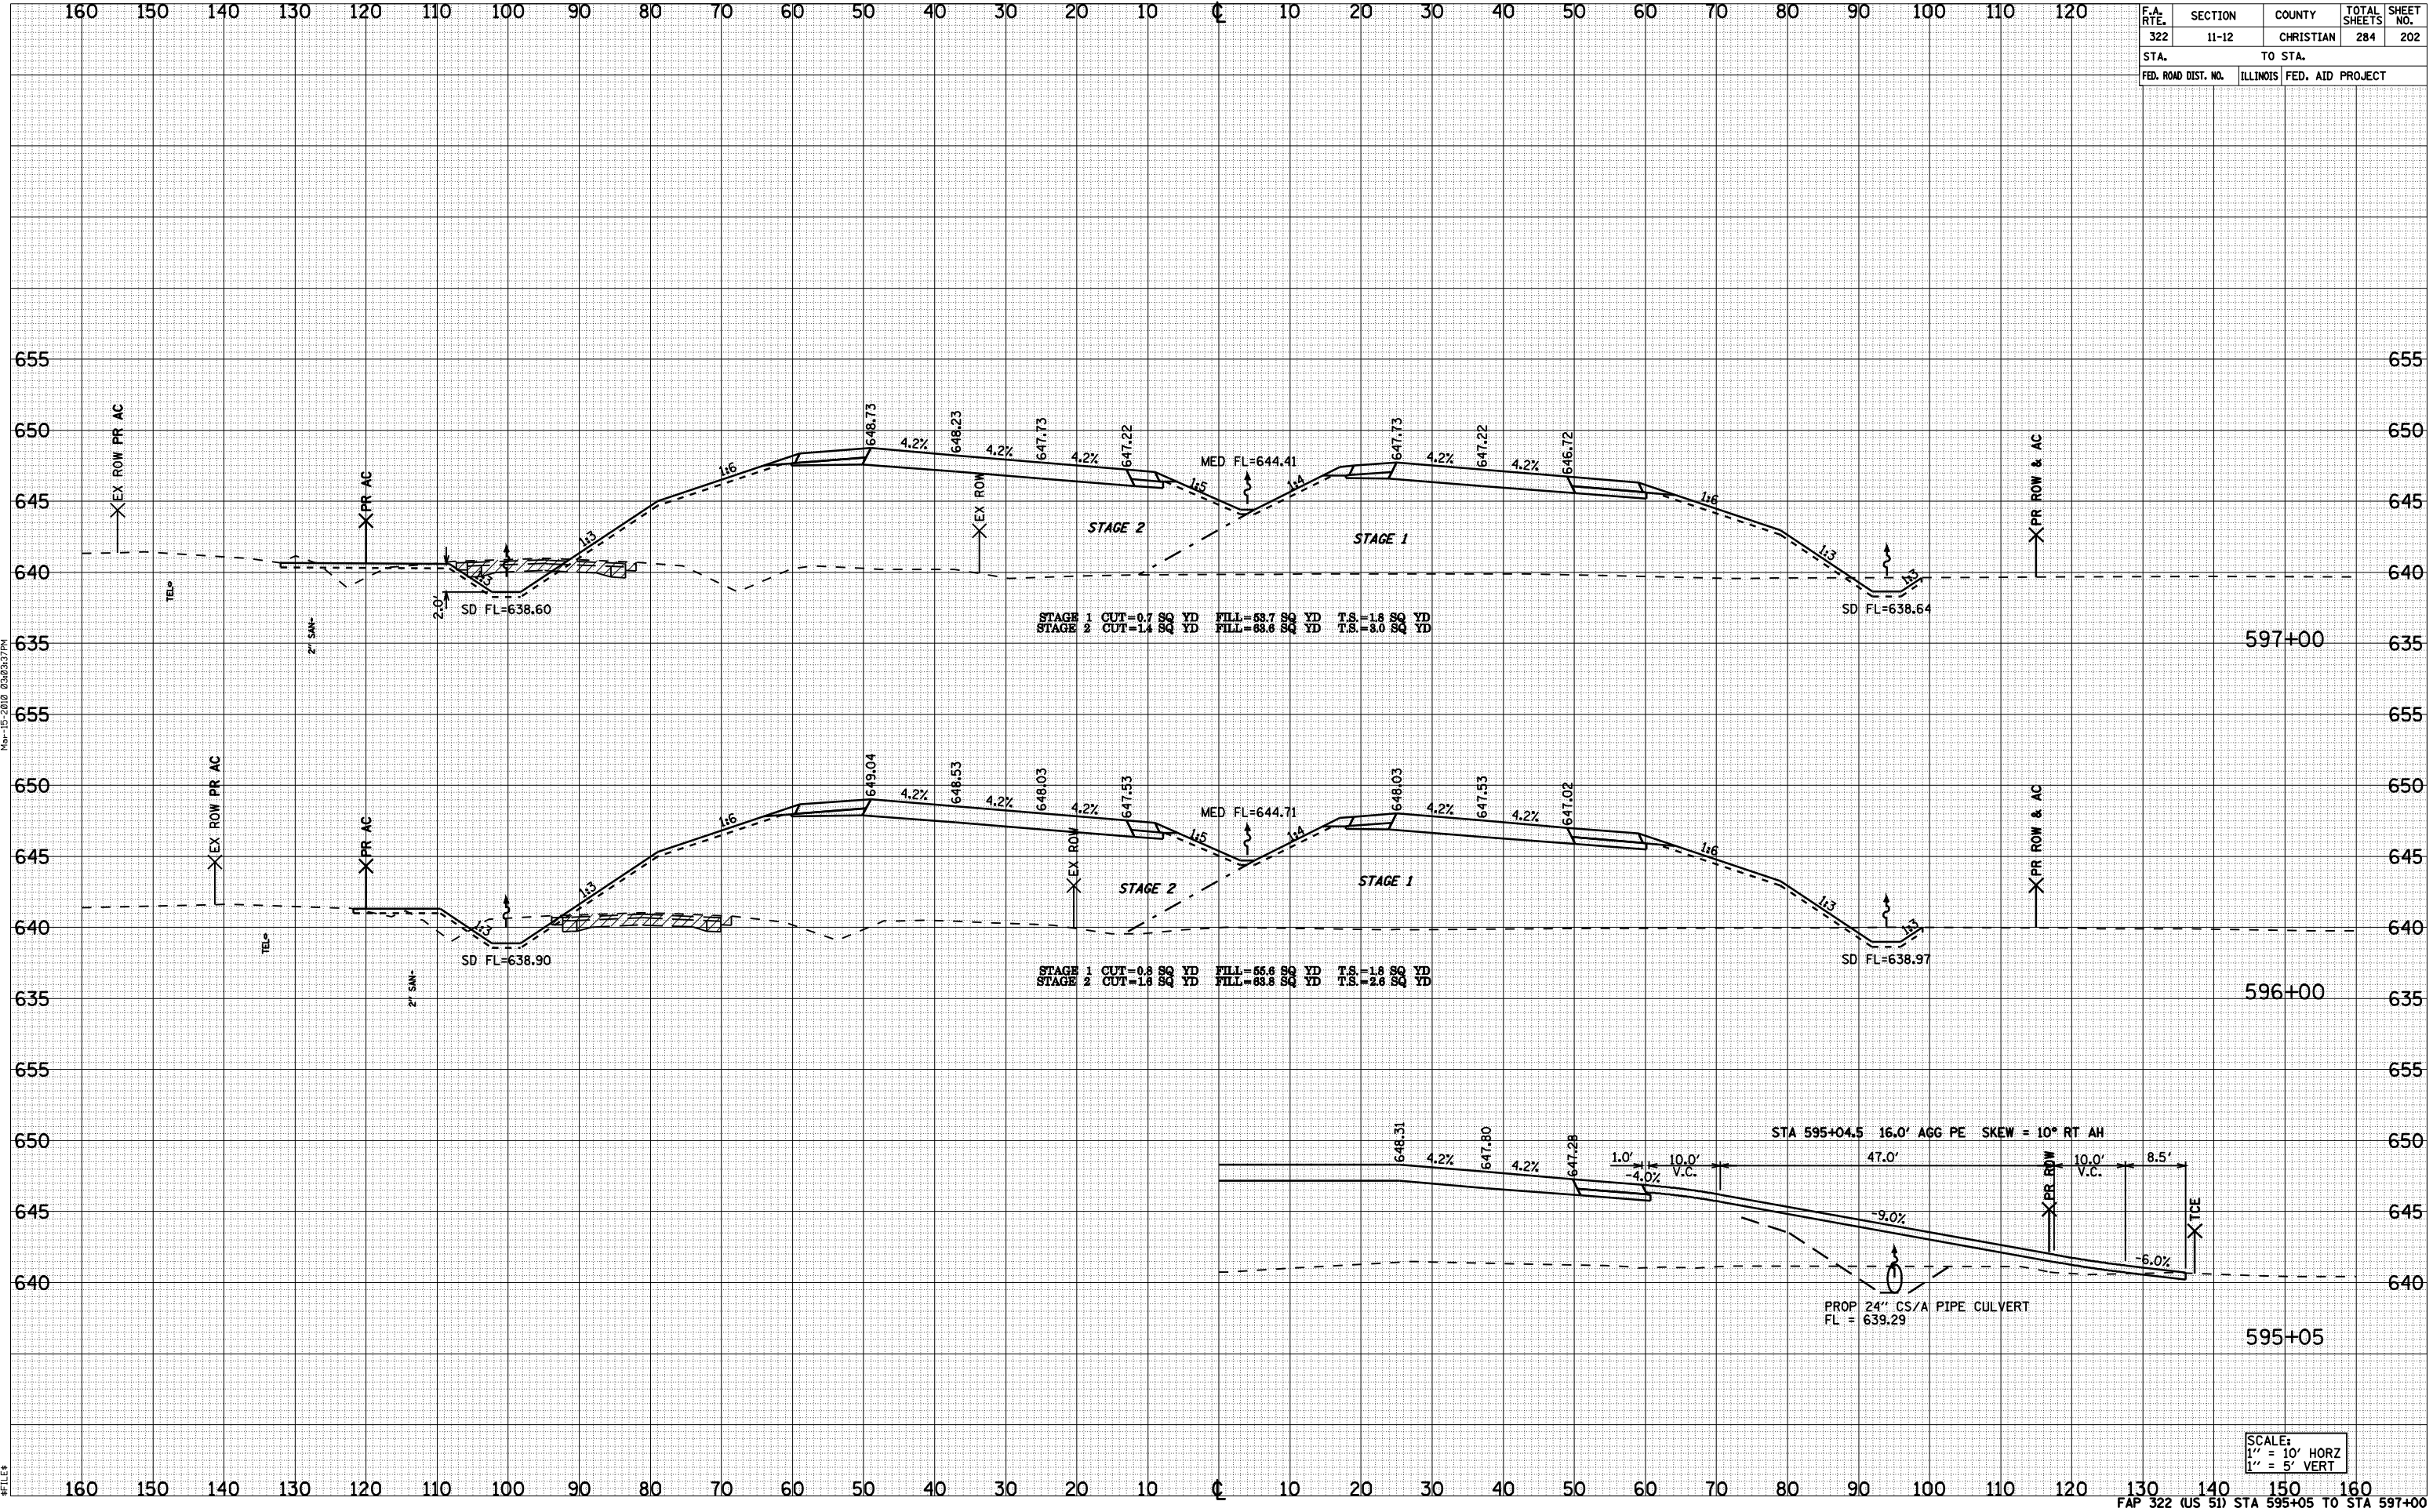

BY DATE

FINISHED SURVEY	SURVEYED	DATE
NOTE BOOK	PLOTTED	
TEMPLATE	REPLATE	
AREAS CHECKED		

BY DATE

ORIGINAL SURVEY	SURVEYED	DATE
NOTE BOOK	PLOTTED	
TEMPLATE	REPLATE	
AREAS CHECKED		

Nov-15-2010 03:03:37PM

#FILE#