


F.A. RTE.	SECTION	COUNTY	TOTAL SHEETS	SHEET NO.
322	11-12	CHRISTIAN	284	206
STA. TO STA.			650	
FED. ROAD DIST. NO.	ILLINOIS	FED. AID PROJECT	650	

BY	DATE

BY	DATE

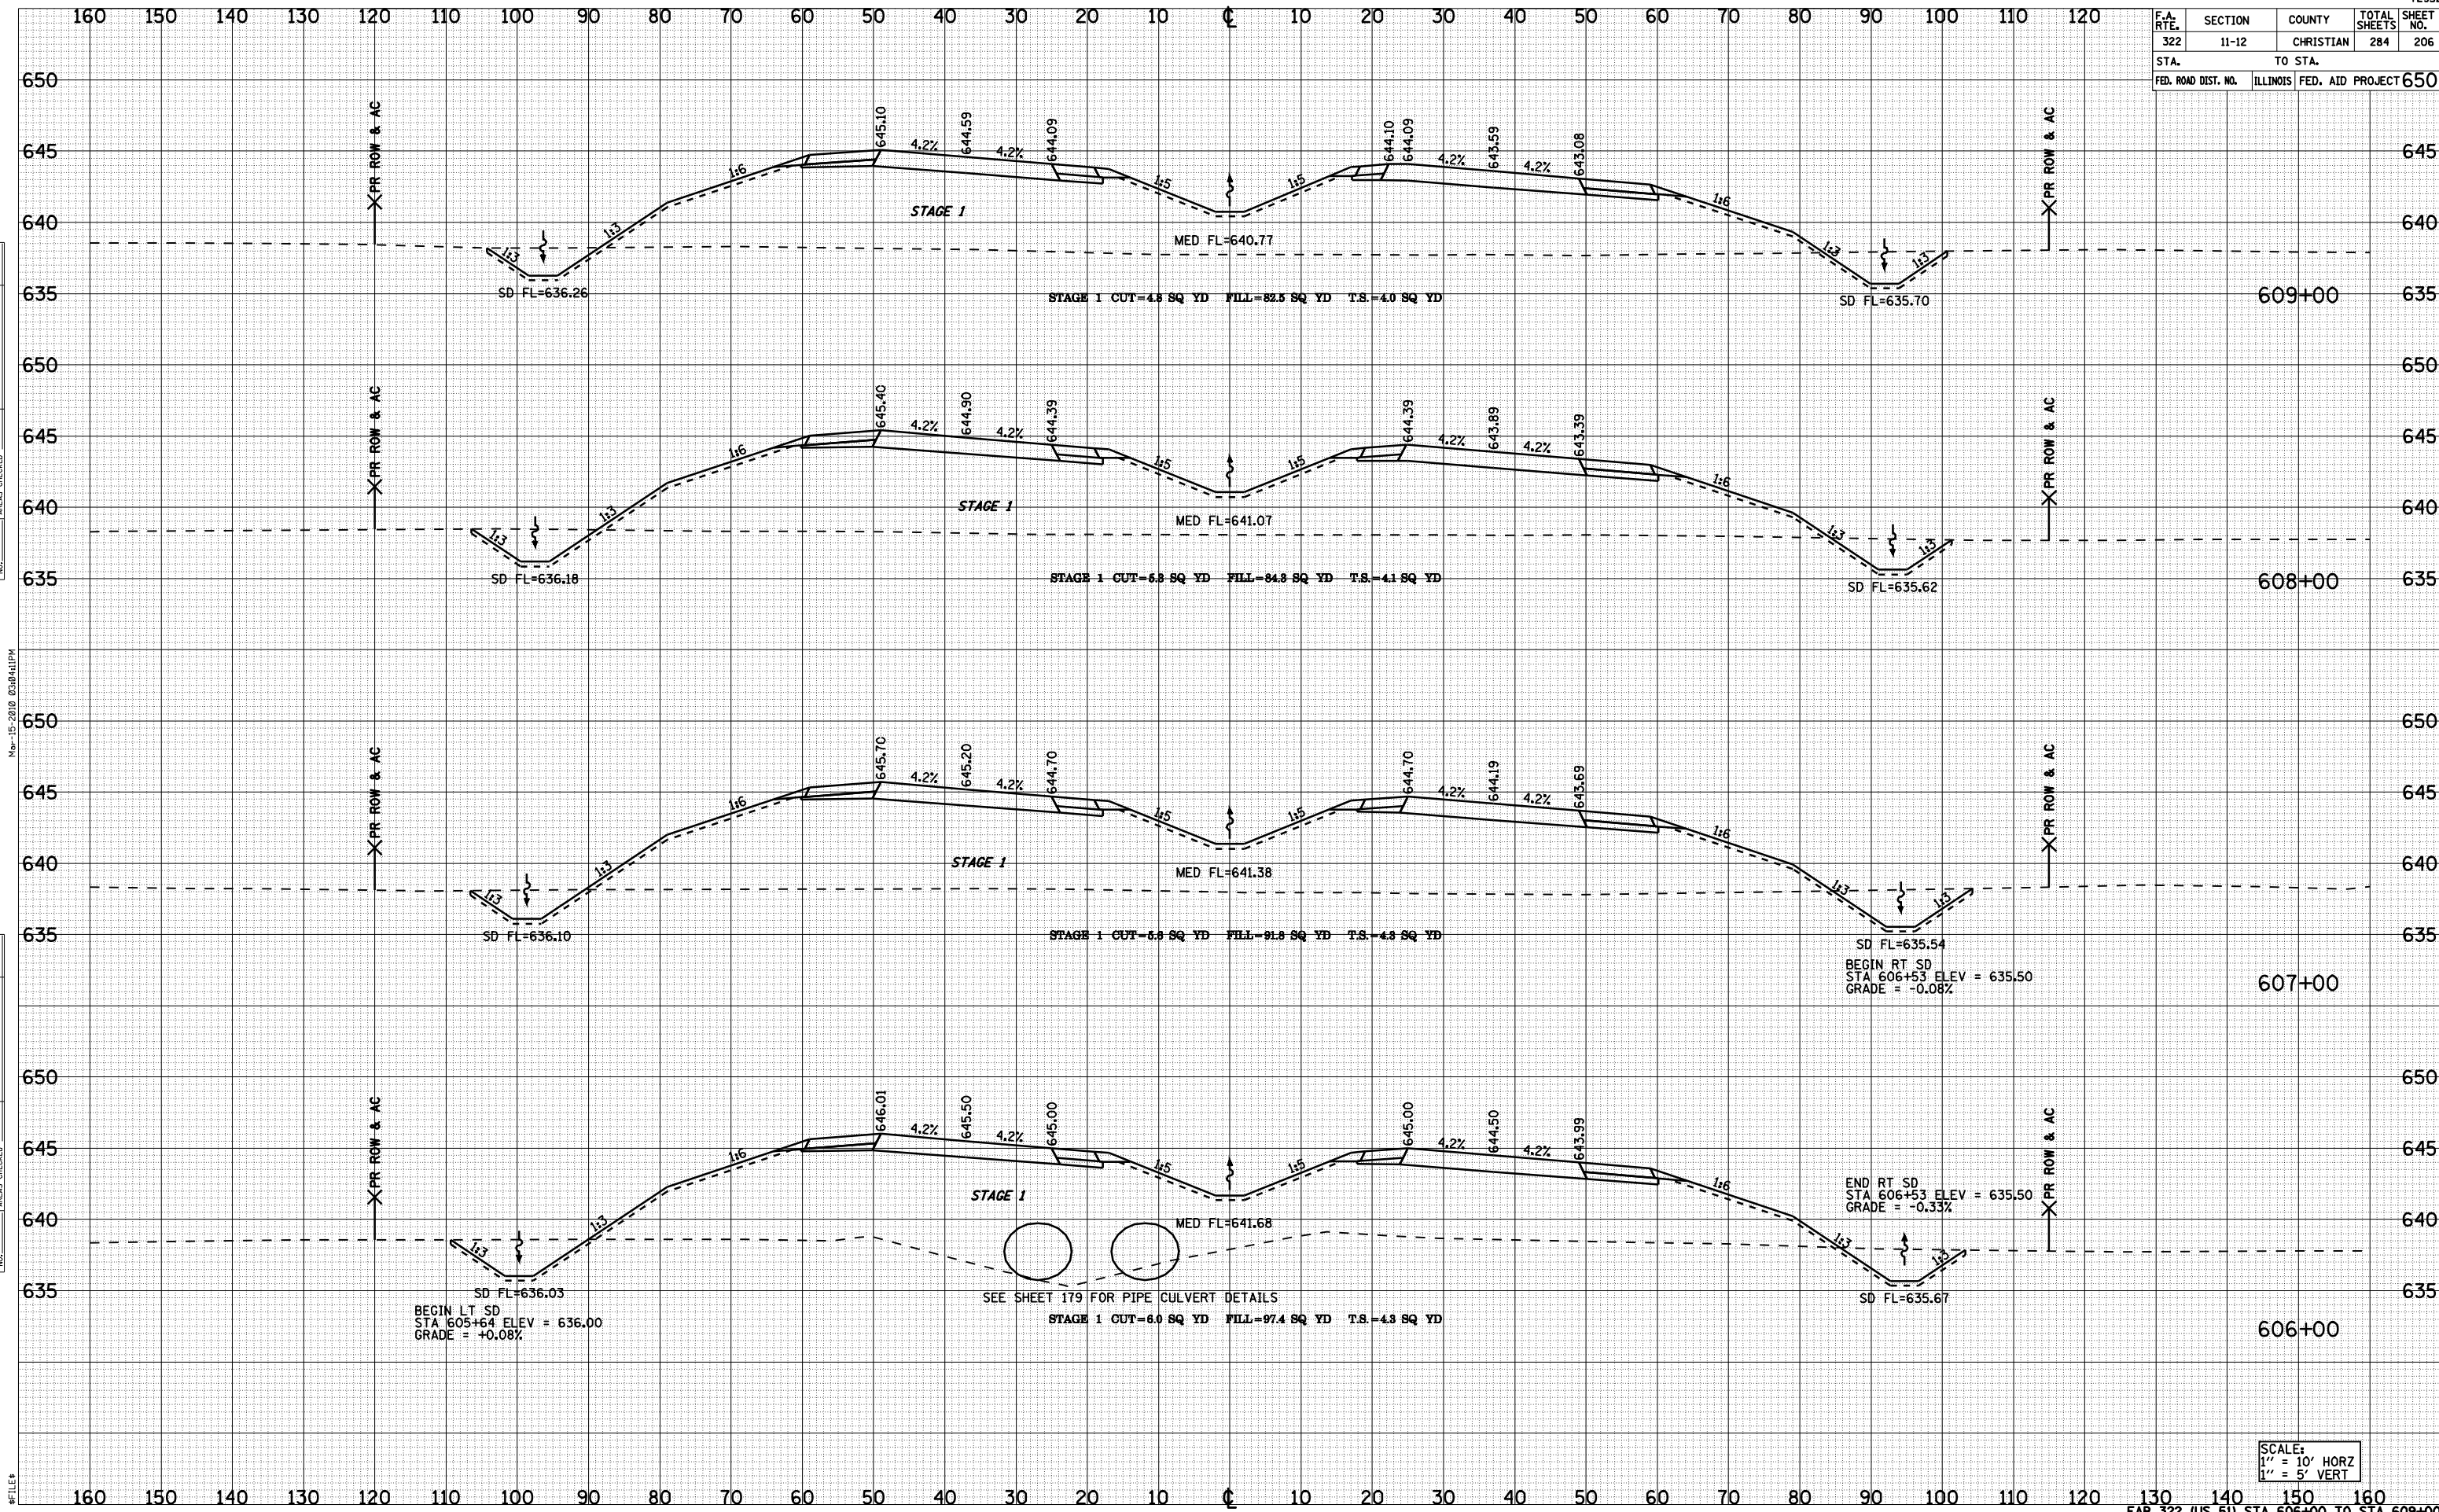

FILE#

SCALE:
1" = 10' HORZ
1" = 5' VERT