


F.A. RTE.	SECTION	COUNTY	TOTAL SHEETS	SHEET NO.
322	11-12	CHRISTIAN	284	213
STA.		TO STA.		
FED. ROAD DIST. NO.	ILLINOIS	FED. AID PROJECT		

BY	DATE

BY	DATE

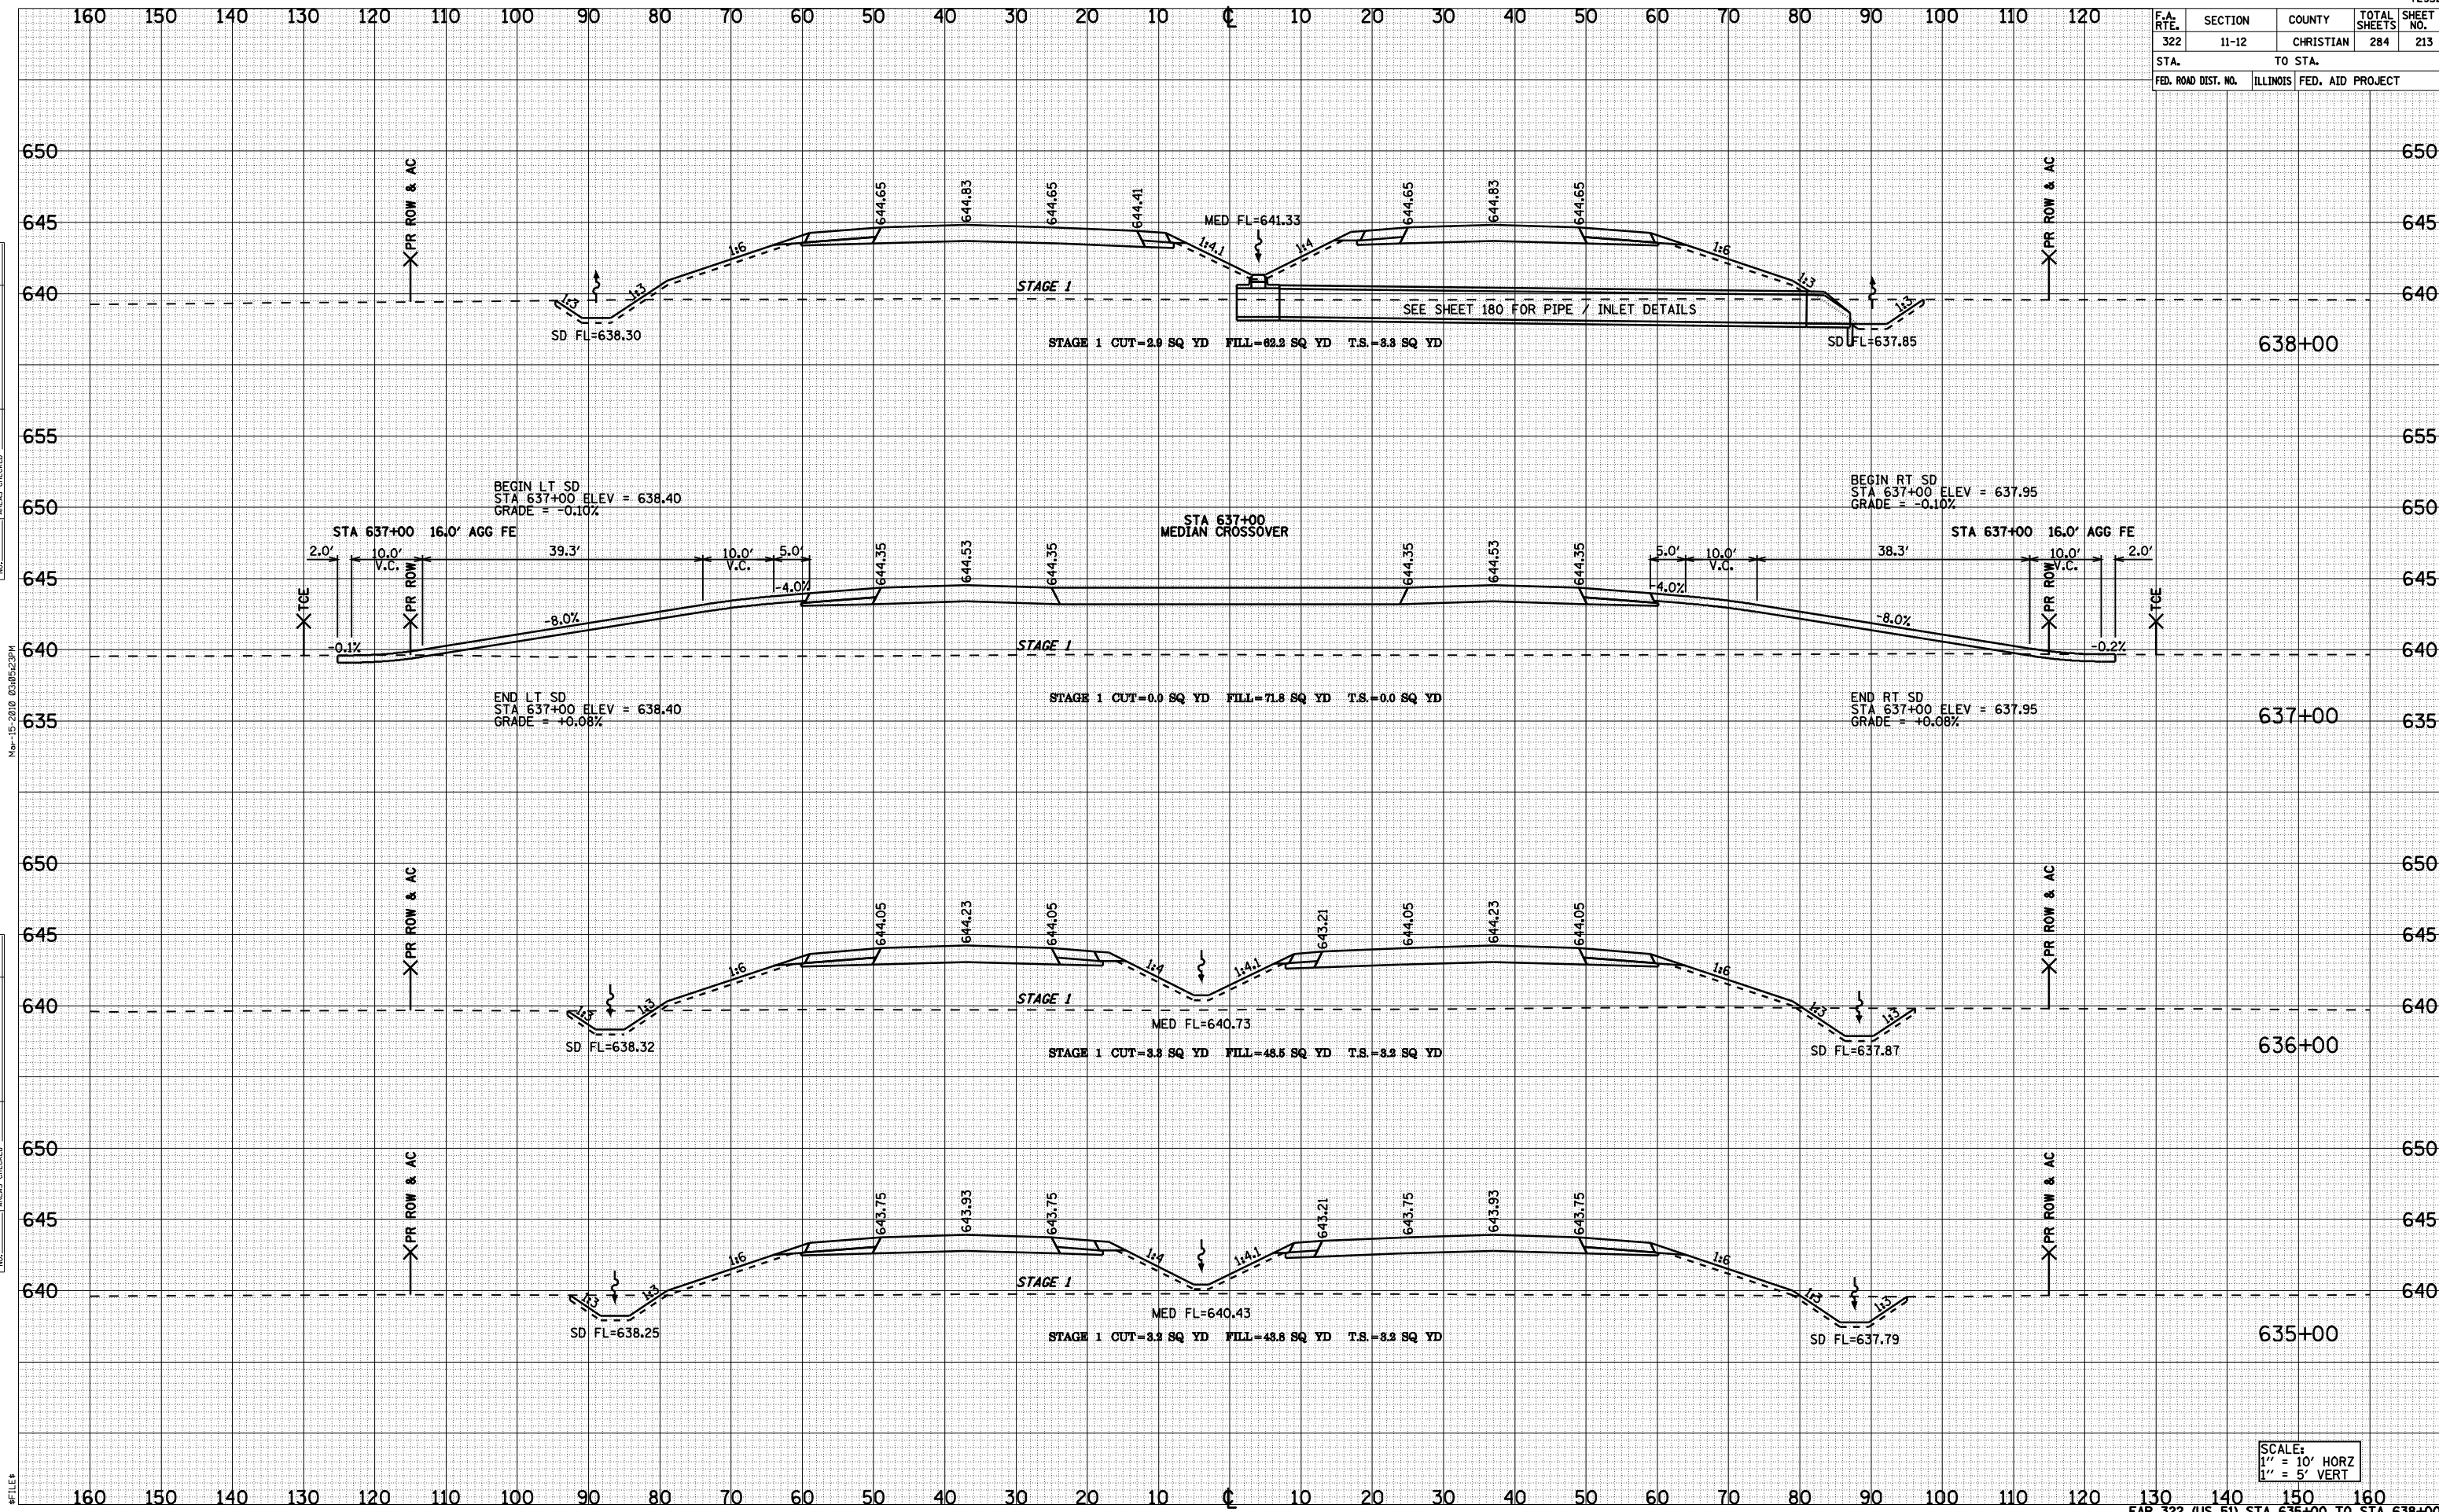

Nov-15-2010 03:05:23PM

FILE#

SCALE:  
 1" = 10' HORIZ  
 1" = 5' VERT