


F.A. RTE.	SECTION	COUNTY	TOTAL SHEETS	SHEET NO.
322	11-12	CHRISTIAN	284	224
STA.		TO STA.		
FED. ROAD DIST. NO.		ILLINOIS FED. AID PROJECT		

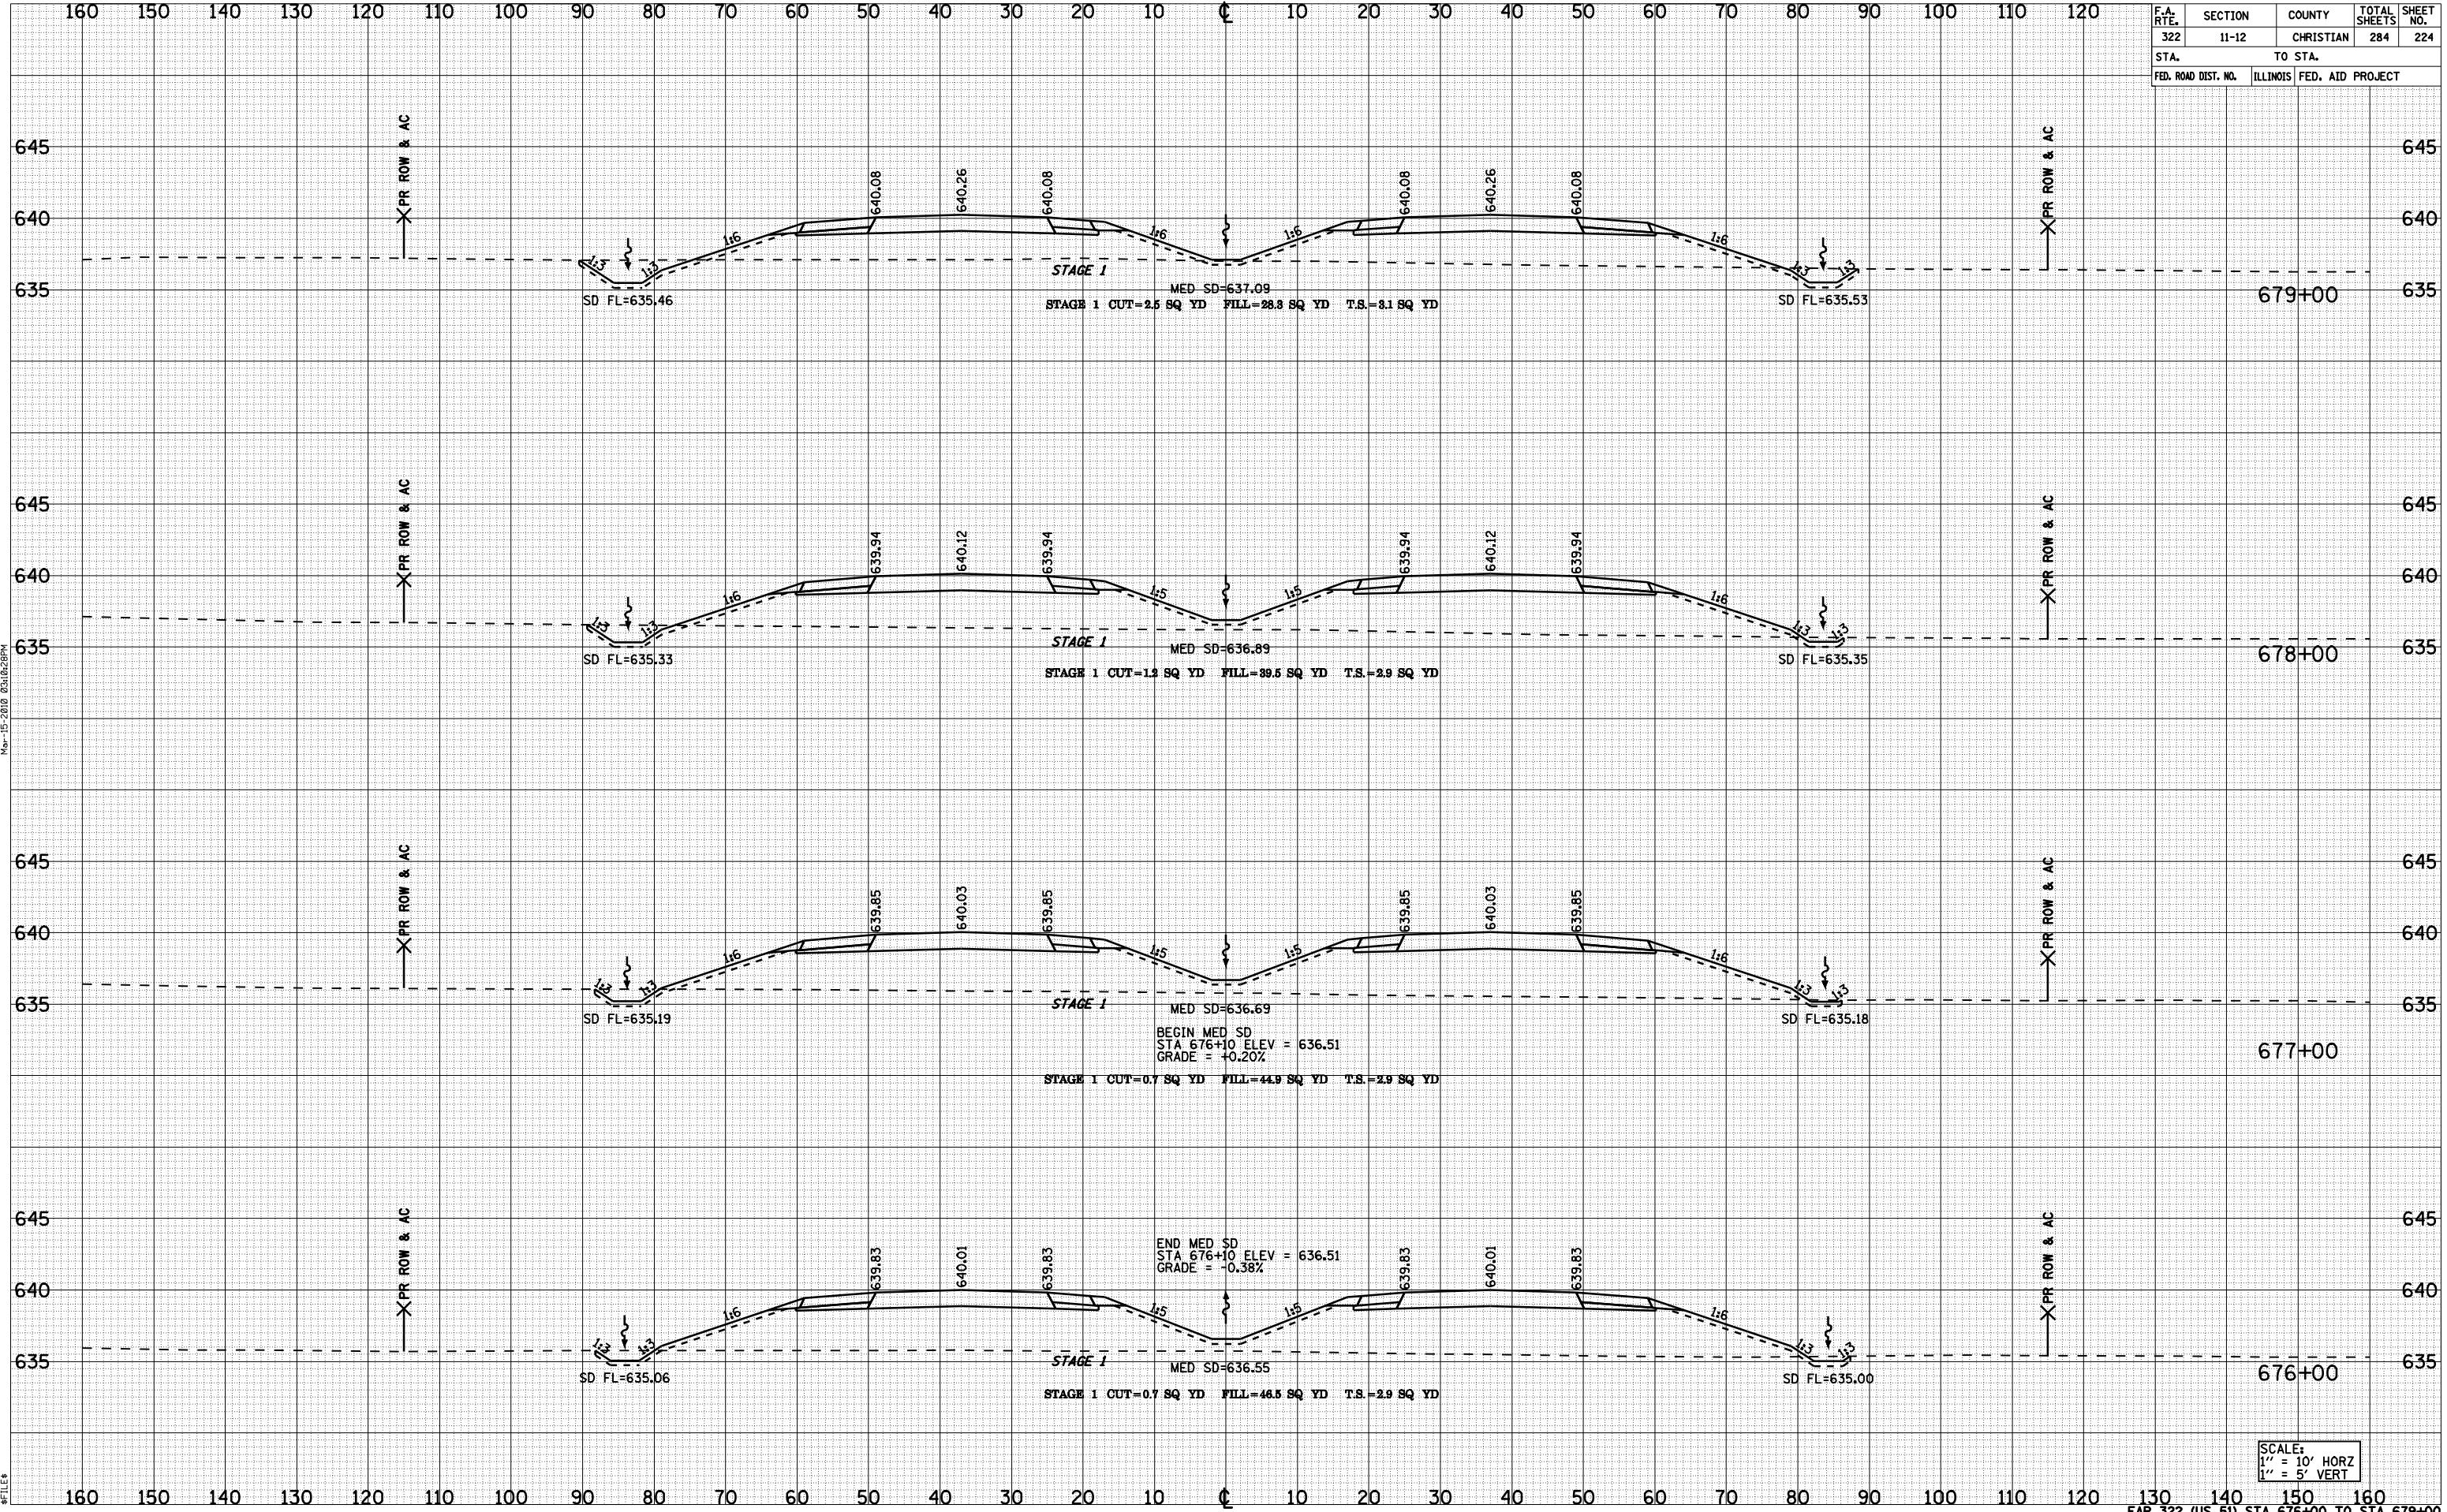

BY _____ DATE _____

FINAL SURVEY _____

SURVEYED _____

PLOTTED _____

NOTE BOOK _____

TEMPLATE _____

AREAS CHECKED _____

NO. _____

BY _____ DATE _____

ORIGINAL SURVEY _____

SURVEYED _____

PLOTTED _____

NOTE BOOK _____

TEMPLATE _____

AREAS CHECKED _____

NO. _____

SCALE:

1" = 10' HORIZ

1" = 5' VERT