


F.A. RTE.	SECTION	COUNTY	TOTAL SHEETS	SHEET NO.
322	11-12	CHRISTIAN	284	229
STA. TO STA.			FED. ROAD DIST. NO. ILLINOIS FED. AID PROJECT	

BY	DATE

BY	DATE

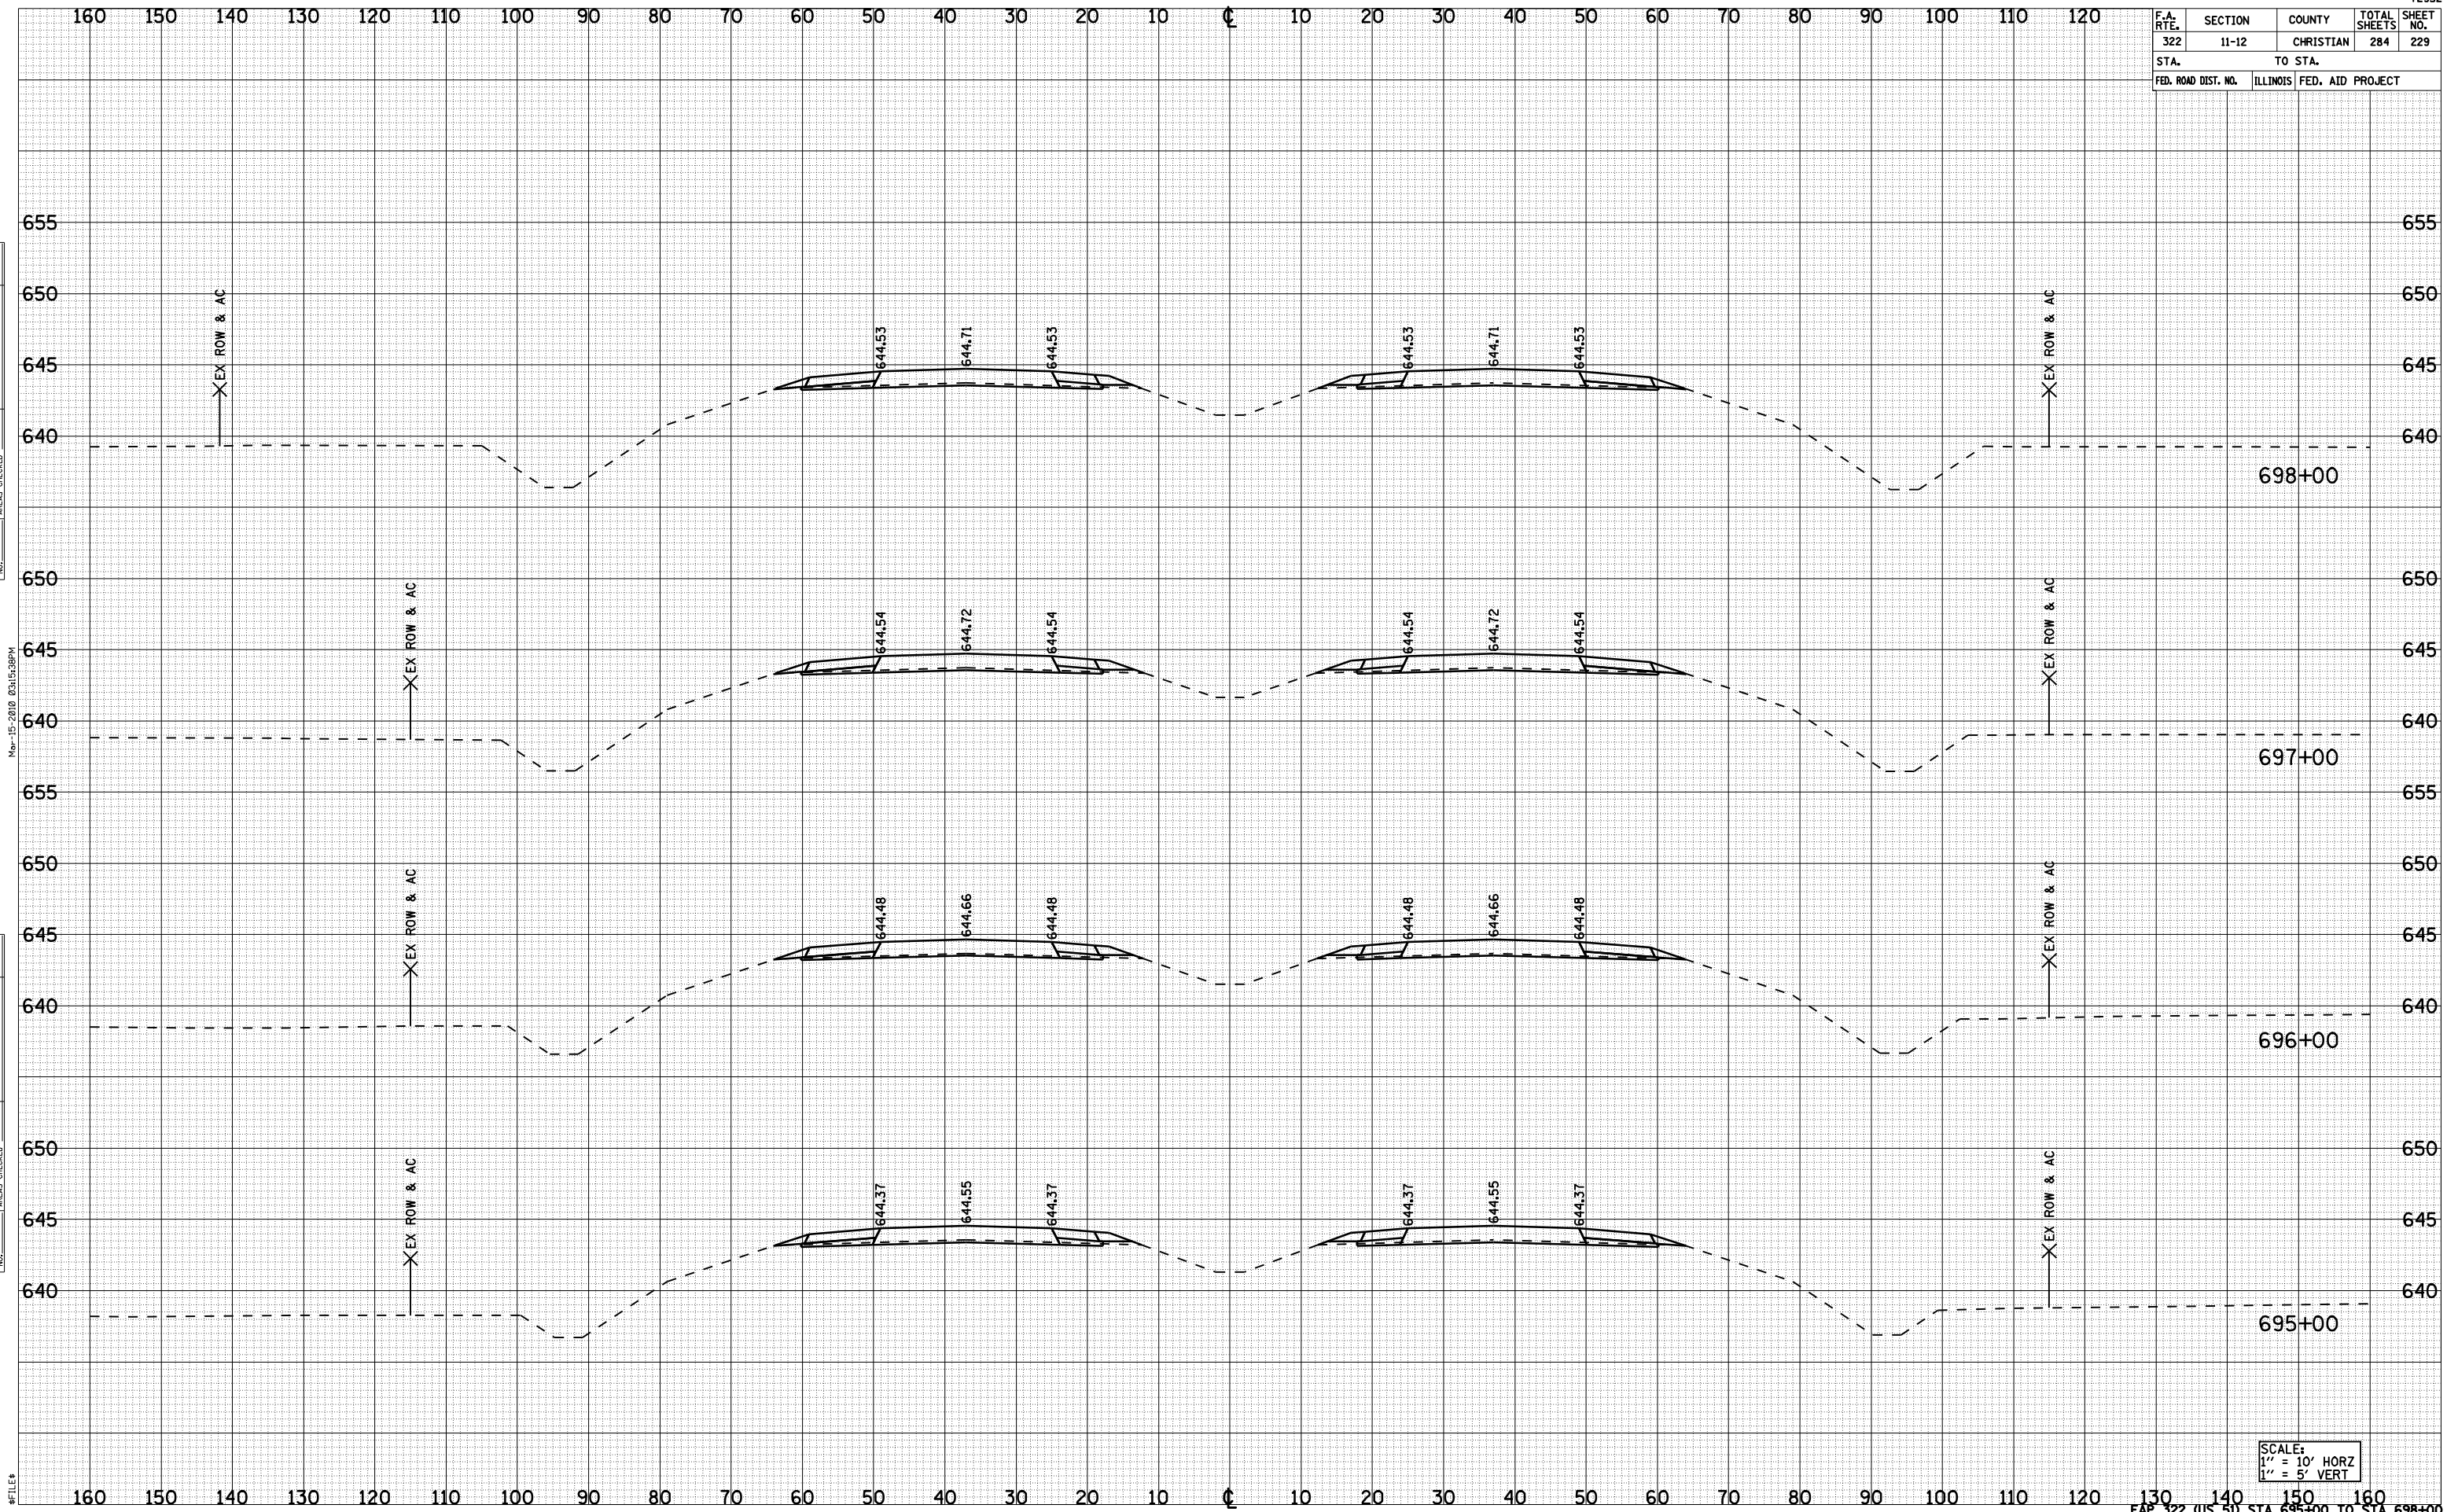

#FILE#