


F.A. RTE.	SECTION	COUNTY	TOTAL SHEETS	SHEET NO.
322	11-12	CHRISTIAN	284	237
STA.			TO STA.	
FED. ROAD DIST. NO.			ILLINOIS FED. AID PROJECT 640	

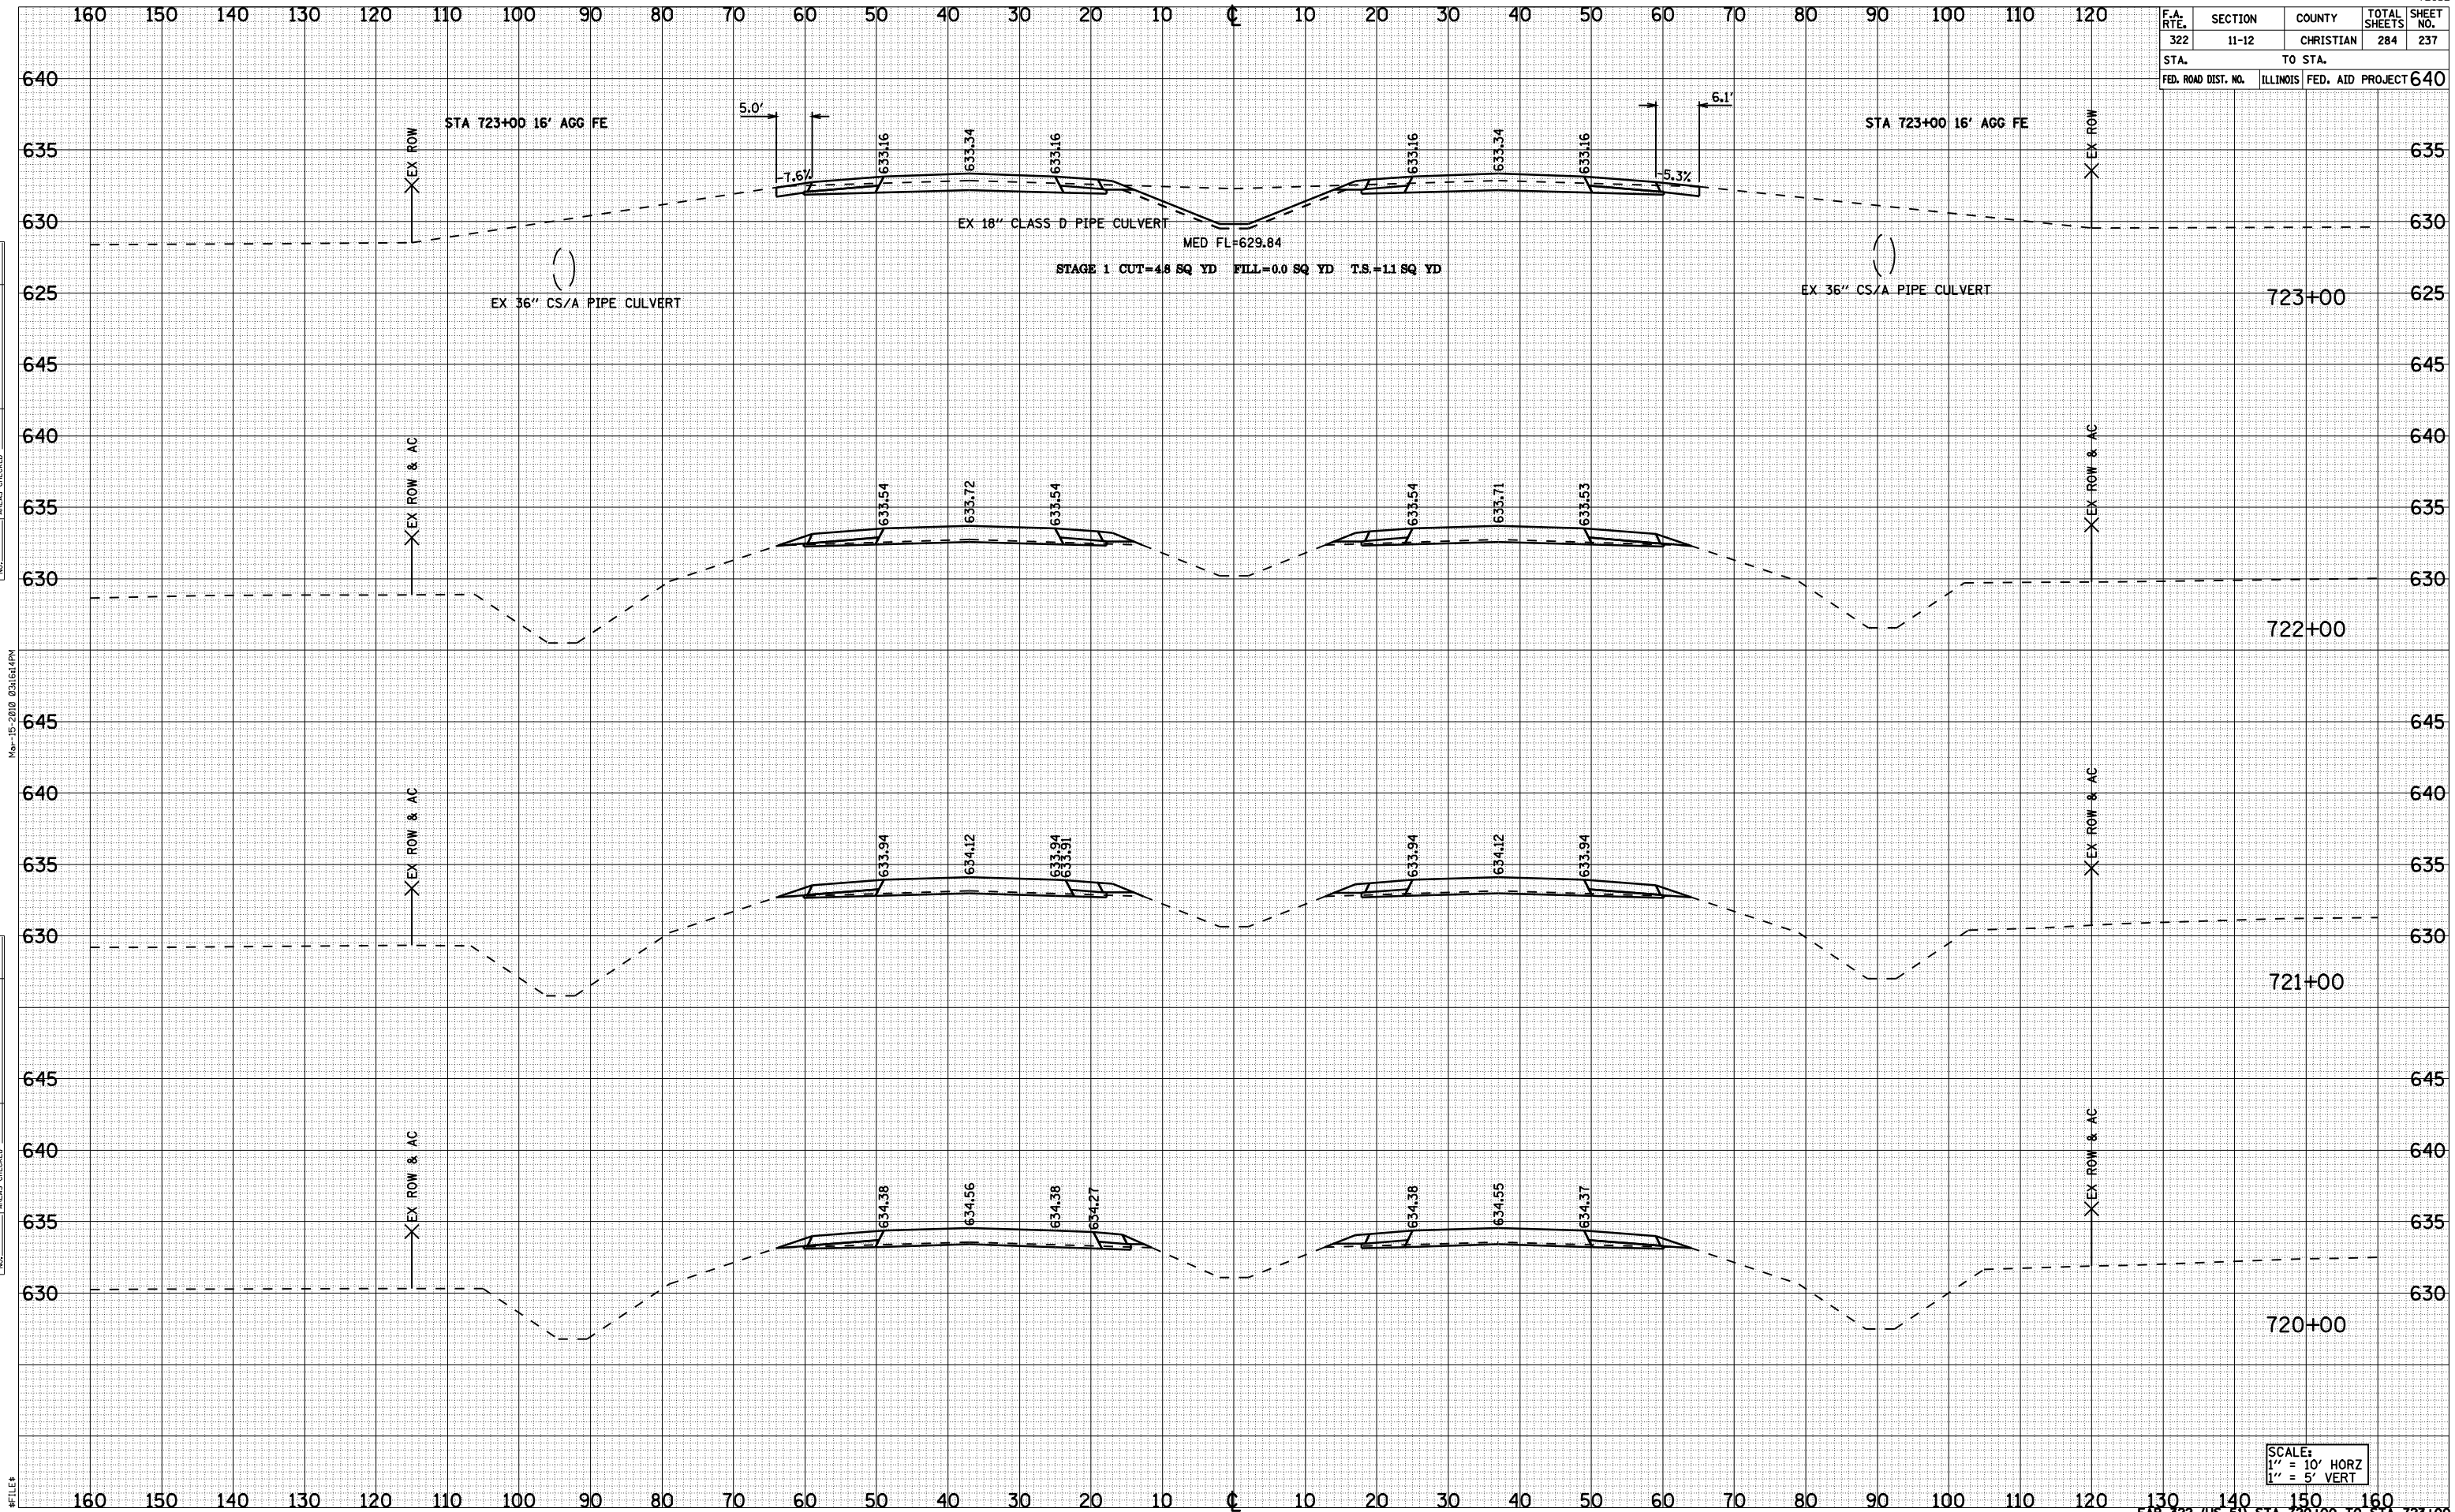

DATE	BY

DATE	BY

#FILE#

SCALE:
1" = 10' HORIZ
1" = 5' VERT