


F.A. RTE.	SECTION	COUNTY	TOTAL SHEETS	SHEET NO.
322	11-12	CHRISTIAN	284	276
STA. TO STA.			ILLINOIS FED. AID PROJECT	

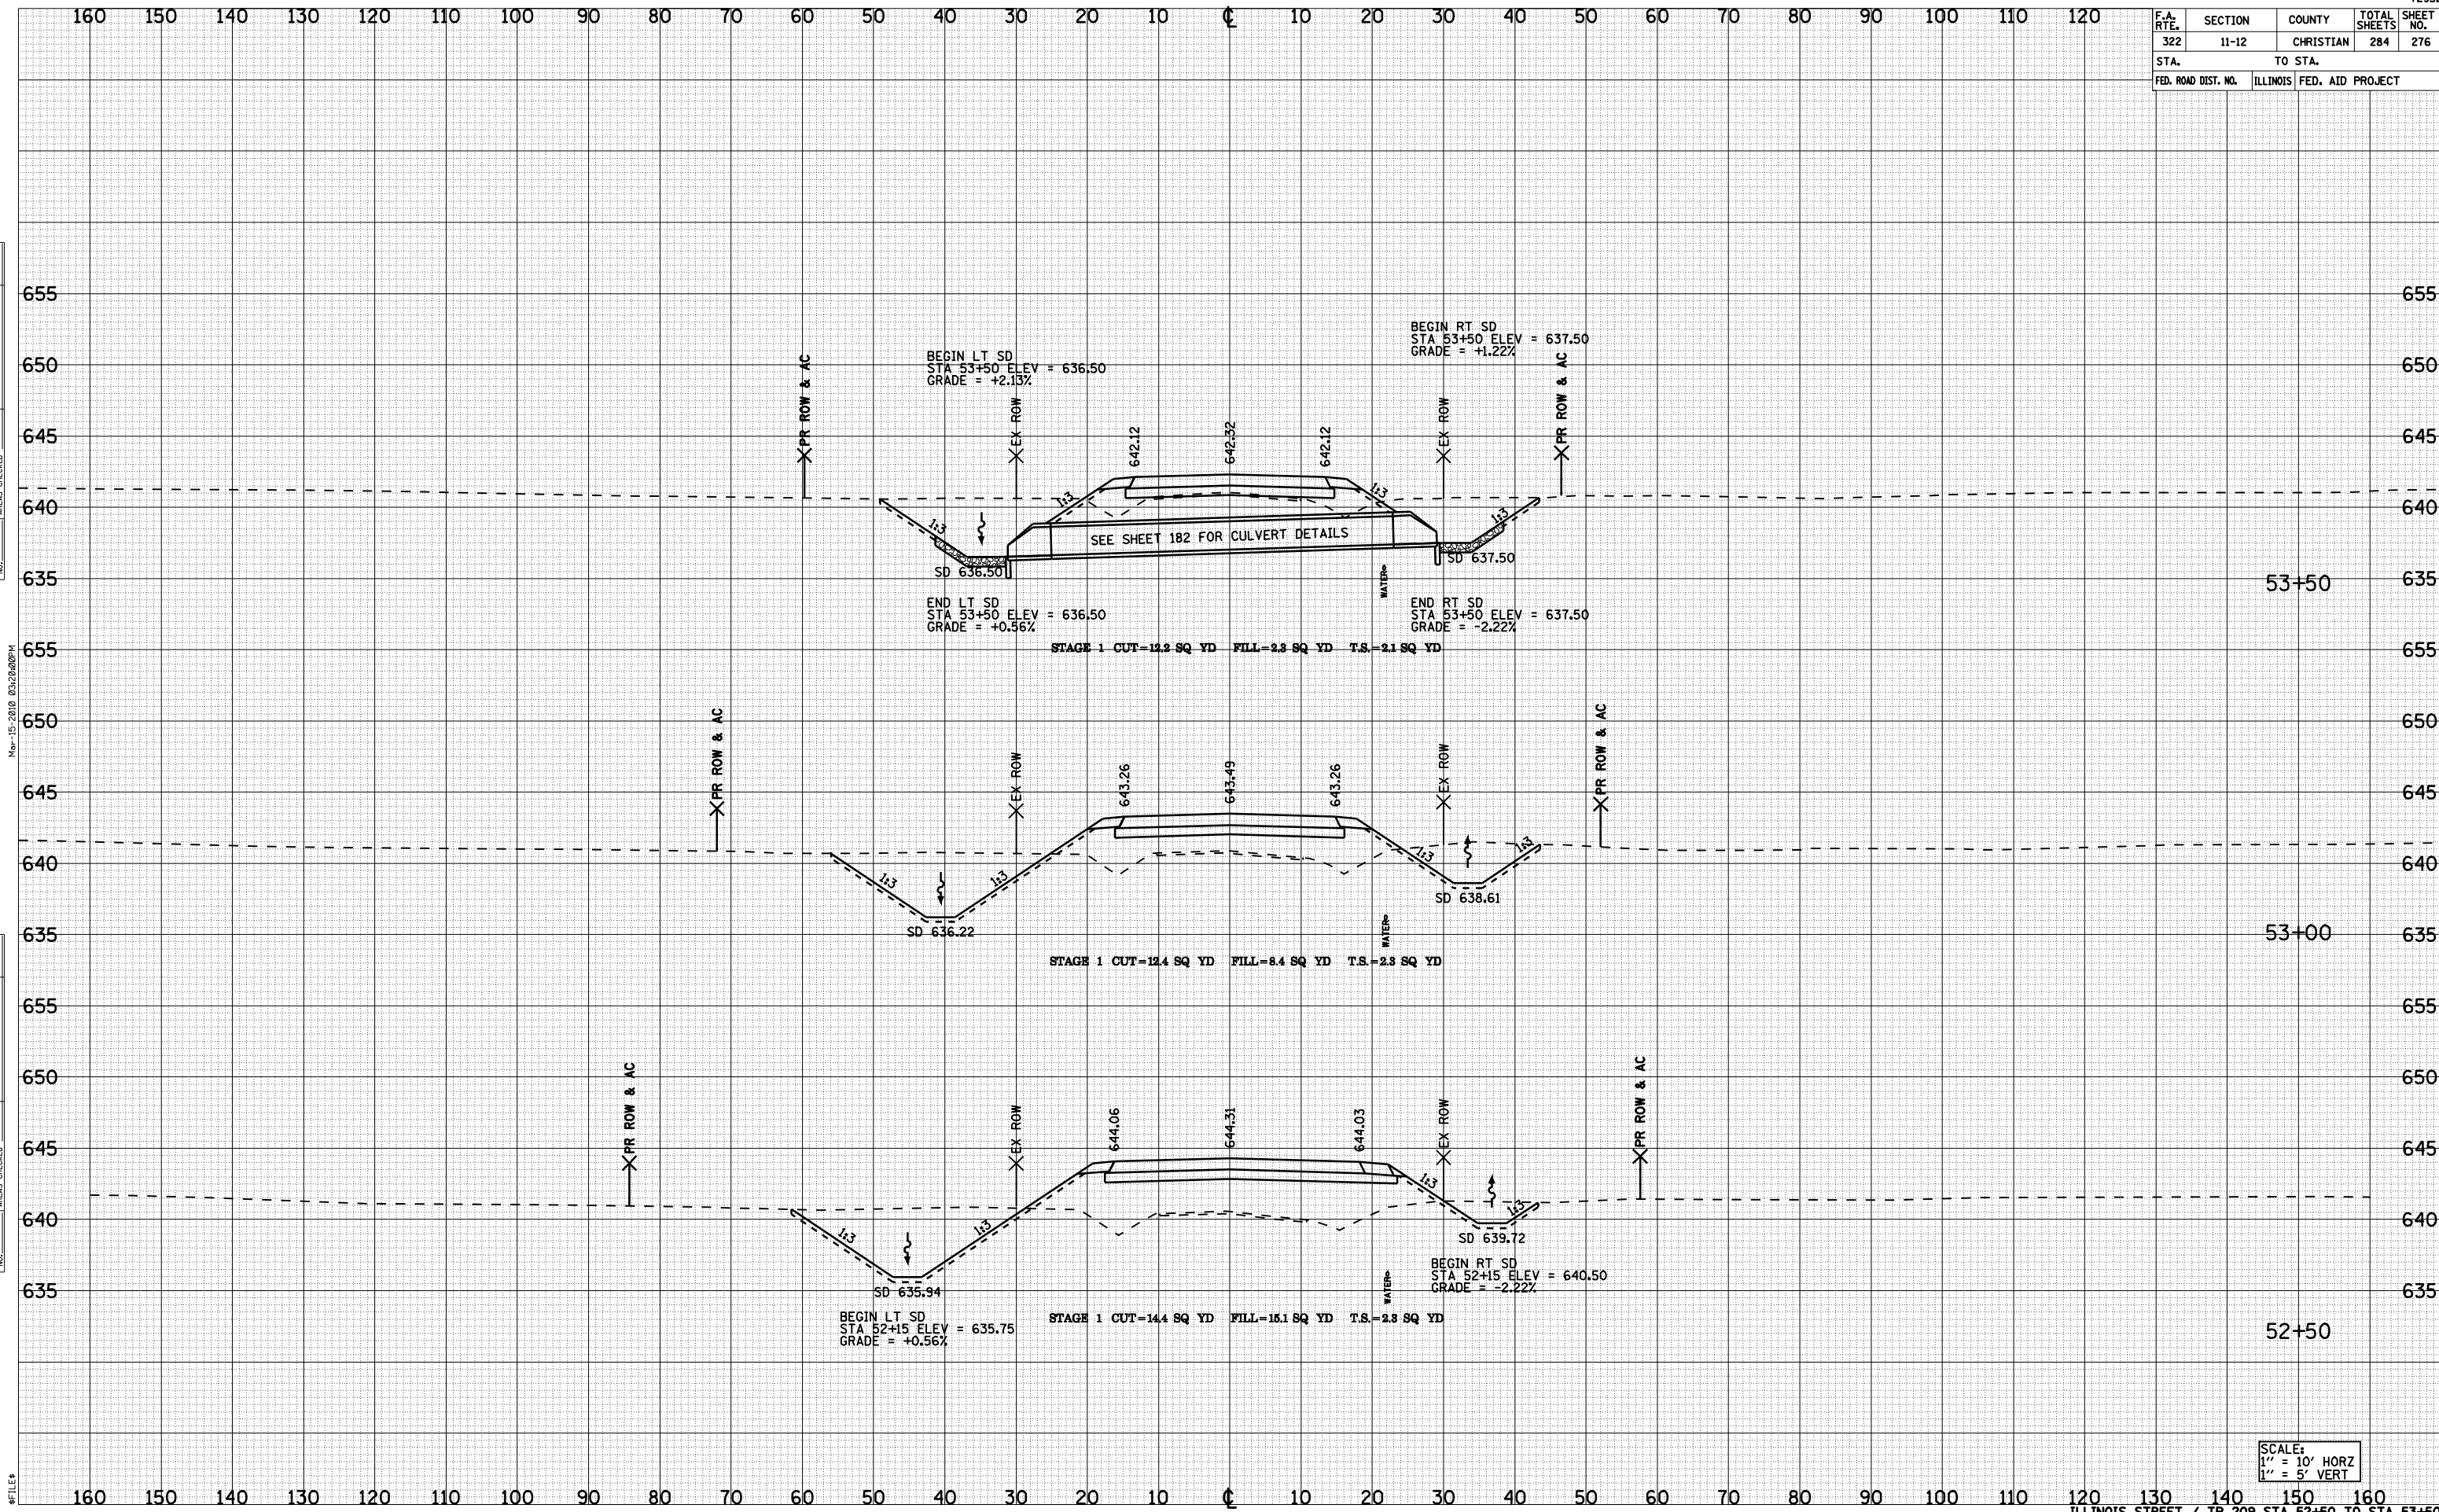

DATE	
BY	
NO.	
NO.	
NO.	
NO.	
NO.	
NO.	

DATE	
BY	
NO.	
NO.	
NO.	
NO.	
NO.	
NO.	

SCALE:  
1" = 10' HORZ  
1" = 5' VERT