


F.A. RTE.	SECTION	COUNTY	TOTAL SHEETS	SHEET NO.
322	11-12	CHRISTIAN	284	278
STA.		TO STA.		
FED. ROAD DIST. NO.	ILLINOIS	FED. AID PROJECT		

BY	DATE

BY	DATE

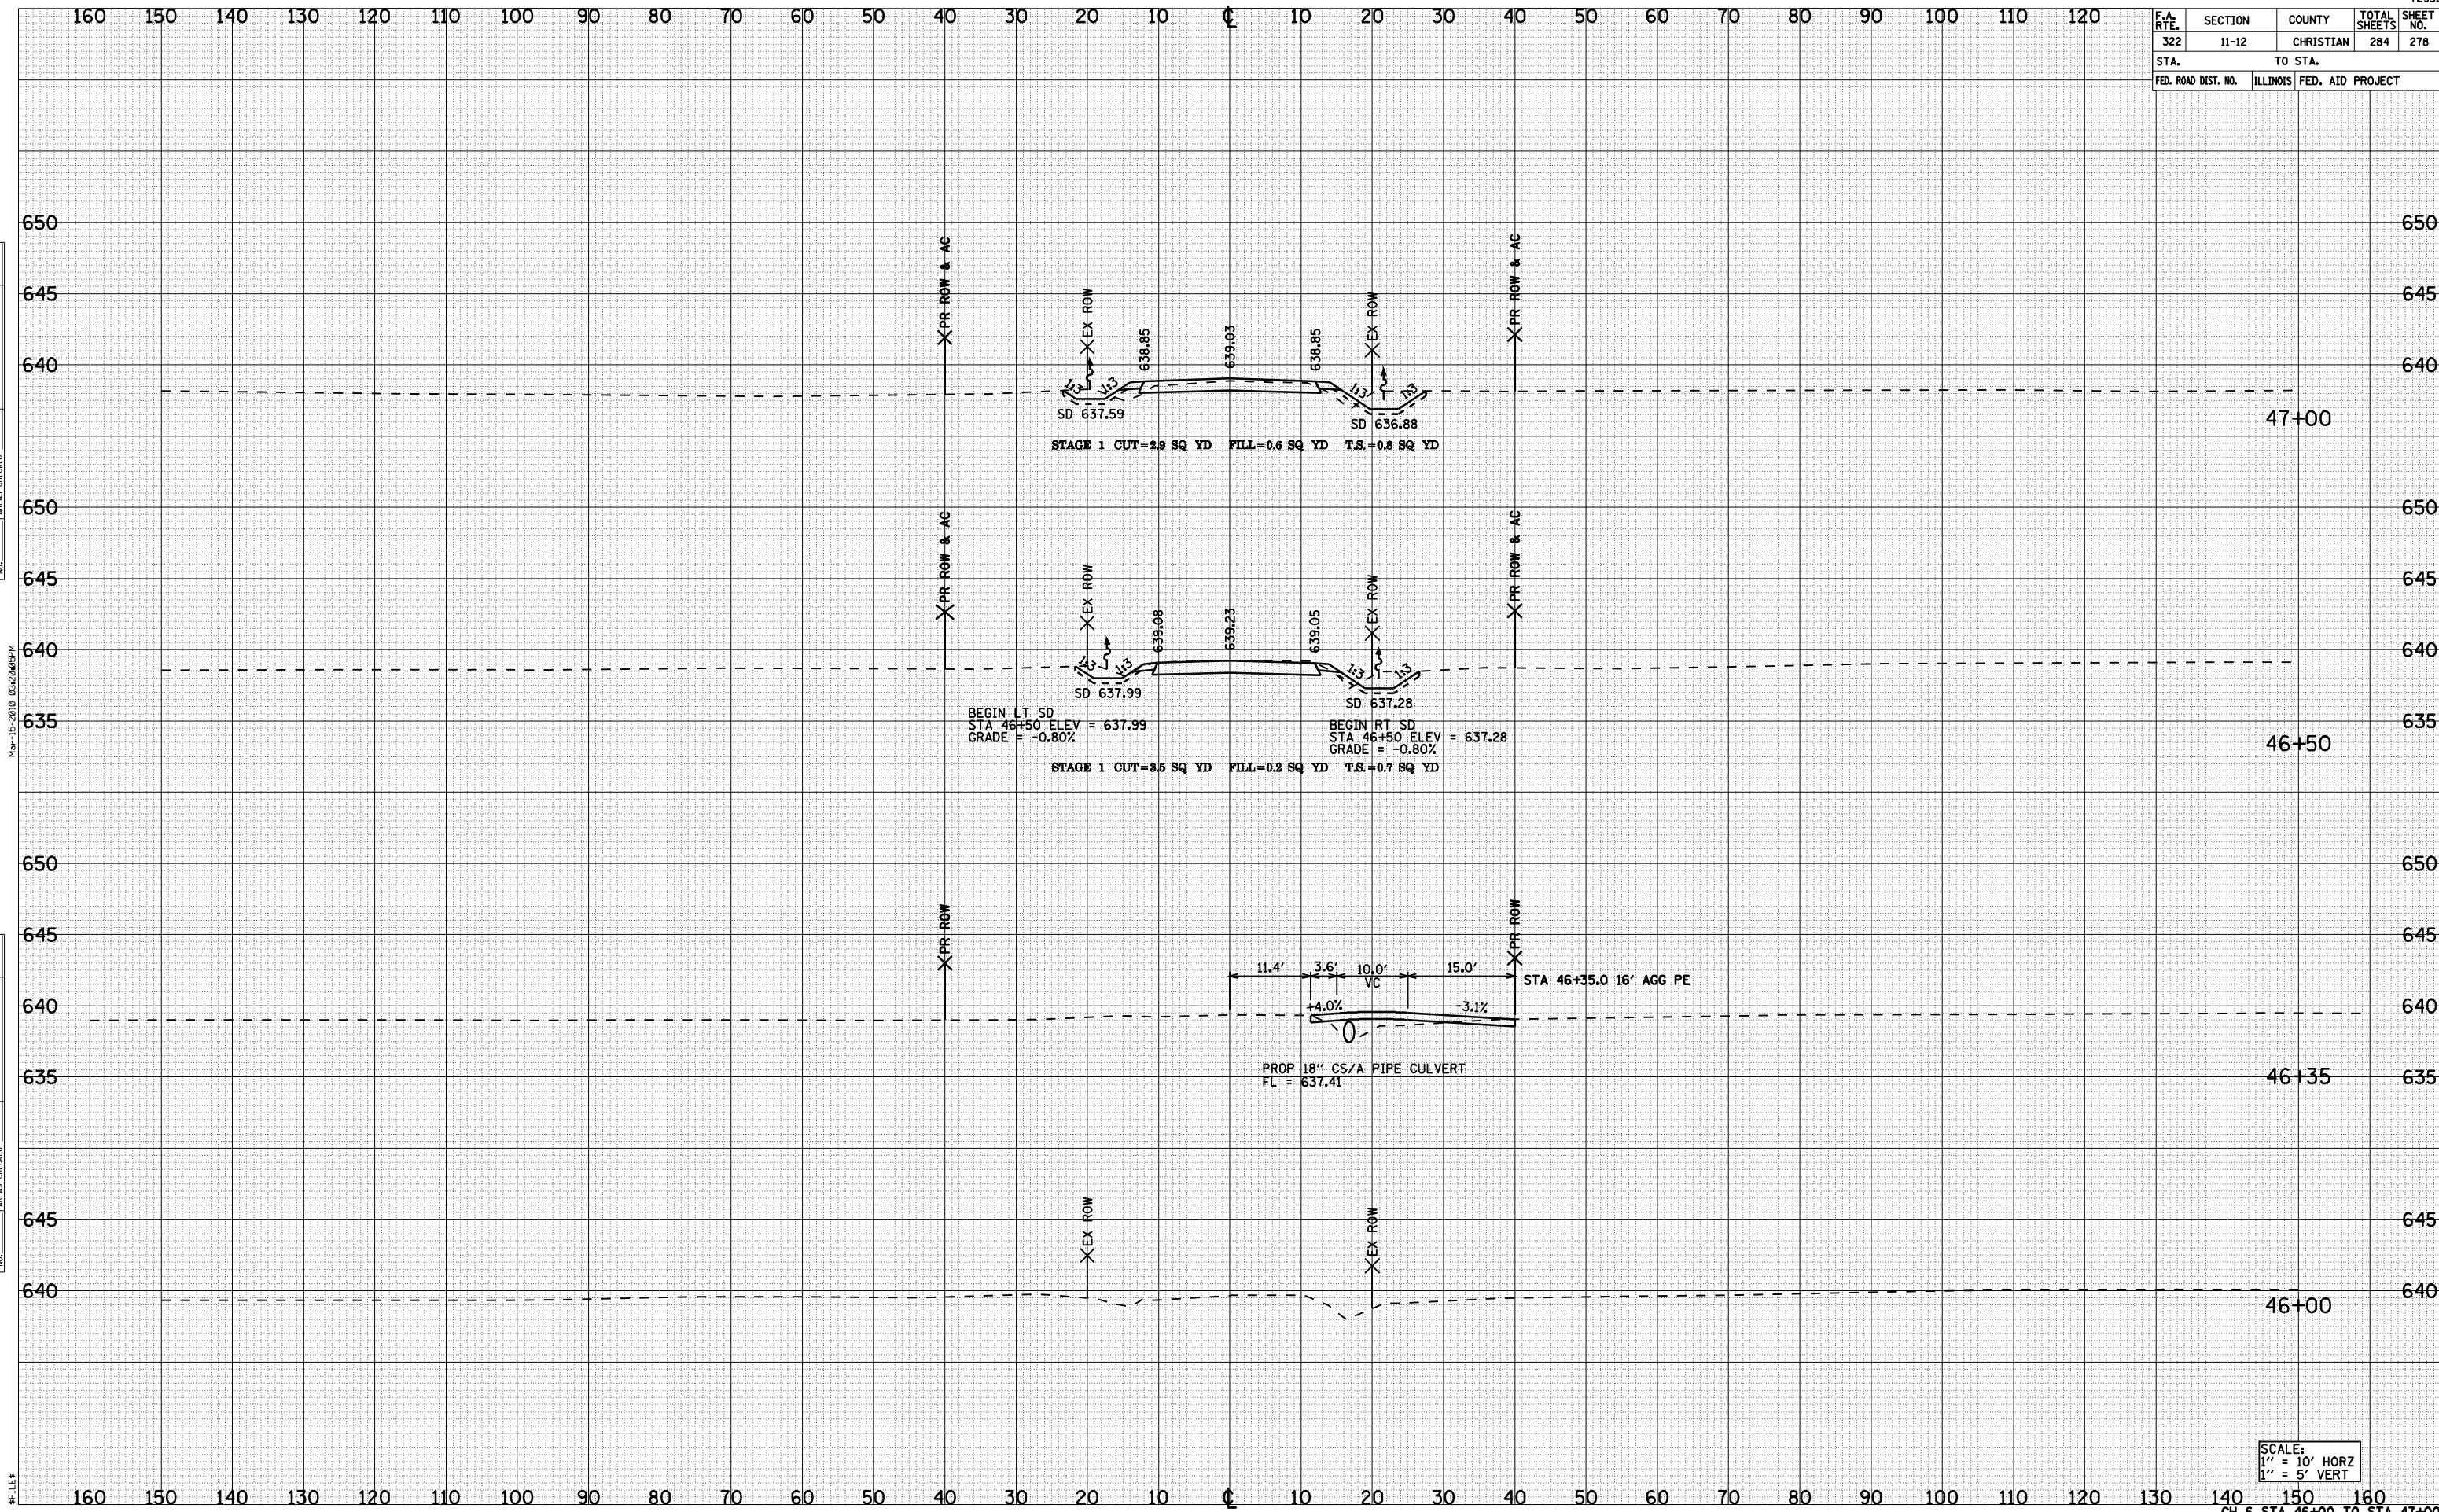

Mar-15-2018 03:29:09PM

\$FILE*

SCALE:
 1" = 10' HORIZ
 1" = 5' VERT