


PLAN

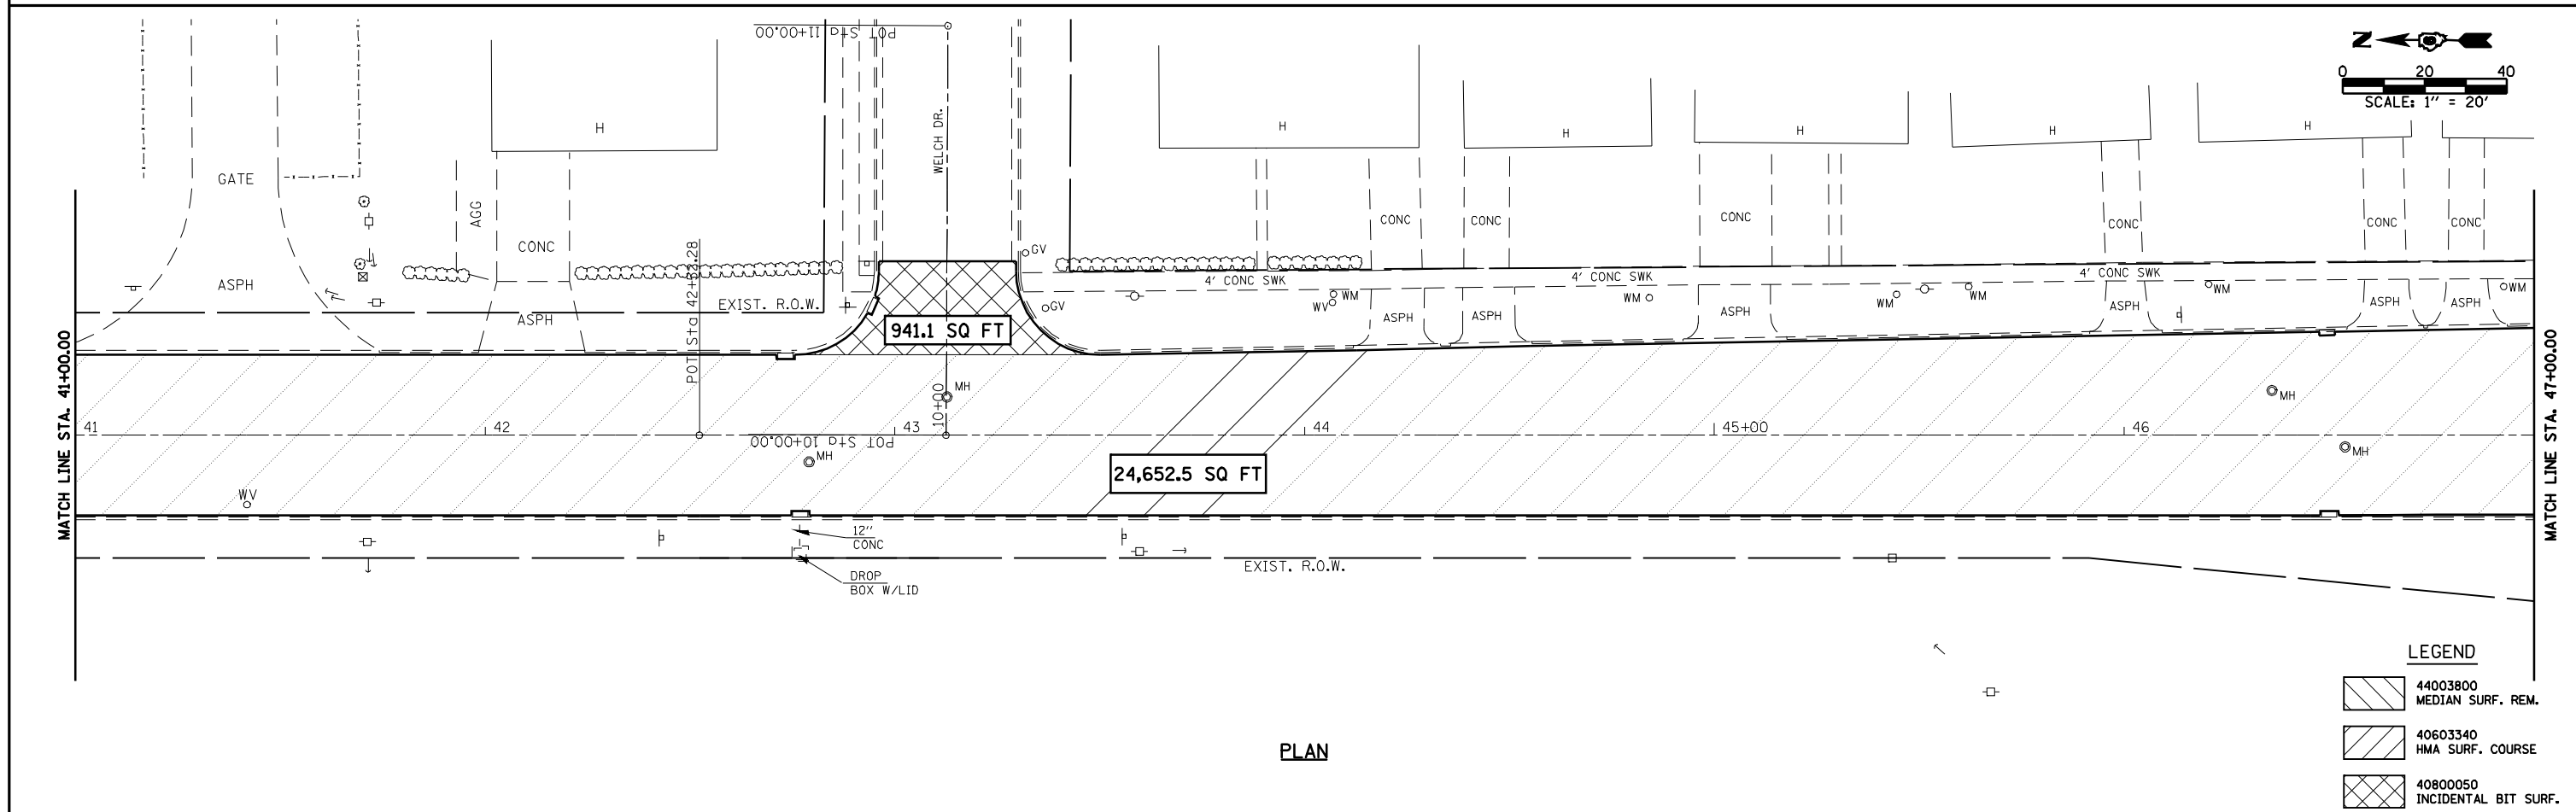

PLAN

| | | | | | | | | | | | | |
|-------------|------------------------------------|------------|-----------|--|------------------------------|---------------------------|--------------------------------|---------------------|---------------------------|--------|--------------|-----------|
| FILE NAME = | USER NAME = laughlinr1 | DESIGNED - | REVISED - |  Allen Henderson & Associates, Inc. Civil and Structural Engineers Springfield, IL 62703 Phone: (217)544-8033 IL Design Firm No. 184-001907 | PAVEMENT REMOVAL PLAN | | | F.A.P. RTE. | SECTION | COUNTY | TOTAL SHEETS | SHEET NO. |
| | PLOT SCALE = 40.0000' / IN. | DRAWN - | REVISED - | | 320 | (24ZRS-4, N; 116RS-5 | LOGAN | 32 | 15 | | | |
| | PLOT DATE = Mar-18-2010 02:16:56PM | CHECKED - | REVISED - | | CONTRACT NO. 72998 | | | | | | | |
| | | DATE - | REVISED - | | SCALE: 1" = 20' | SHEET NO. 15 OF 32 SHEETS | STA. 35+00.00 TO STA. 47+00.00 | FED. ROAD DIST. NO. | ILLINOIS FED. AID PROJECT | | | |

c:\pwwork\p\WIDOT\LAUGHLINRL\0181122\d672998-sht-plan-removal.dgn